



SCHEDULE OF QUANTITIES

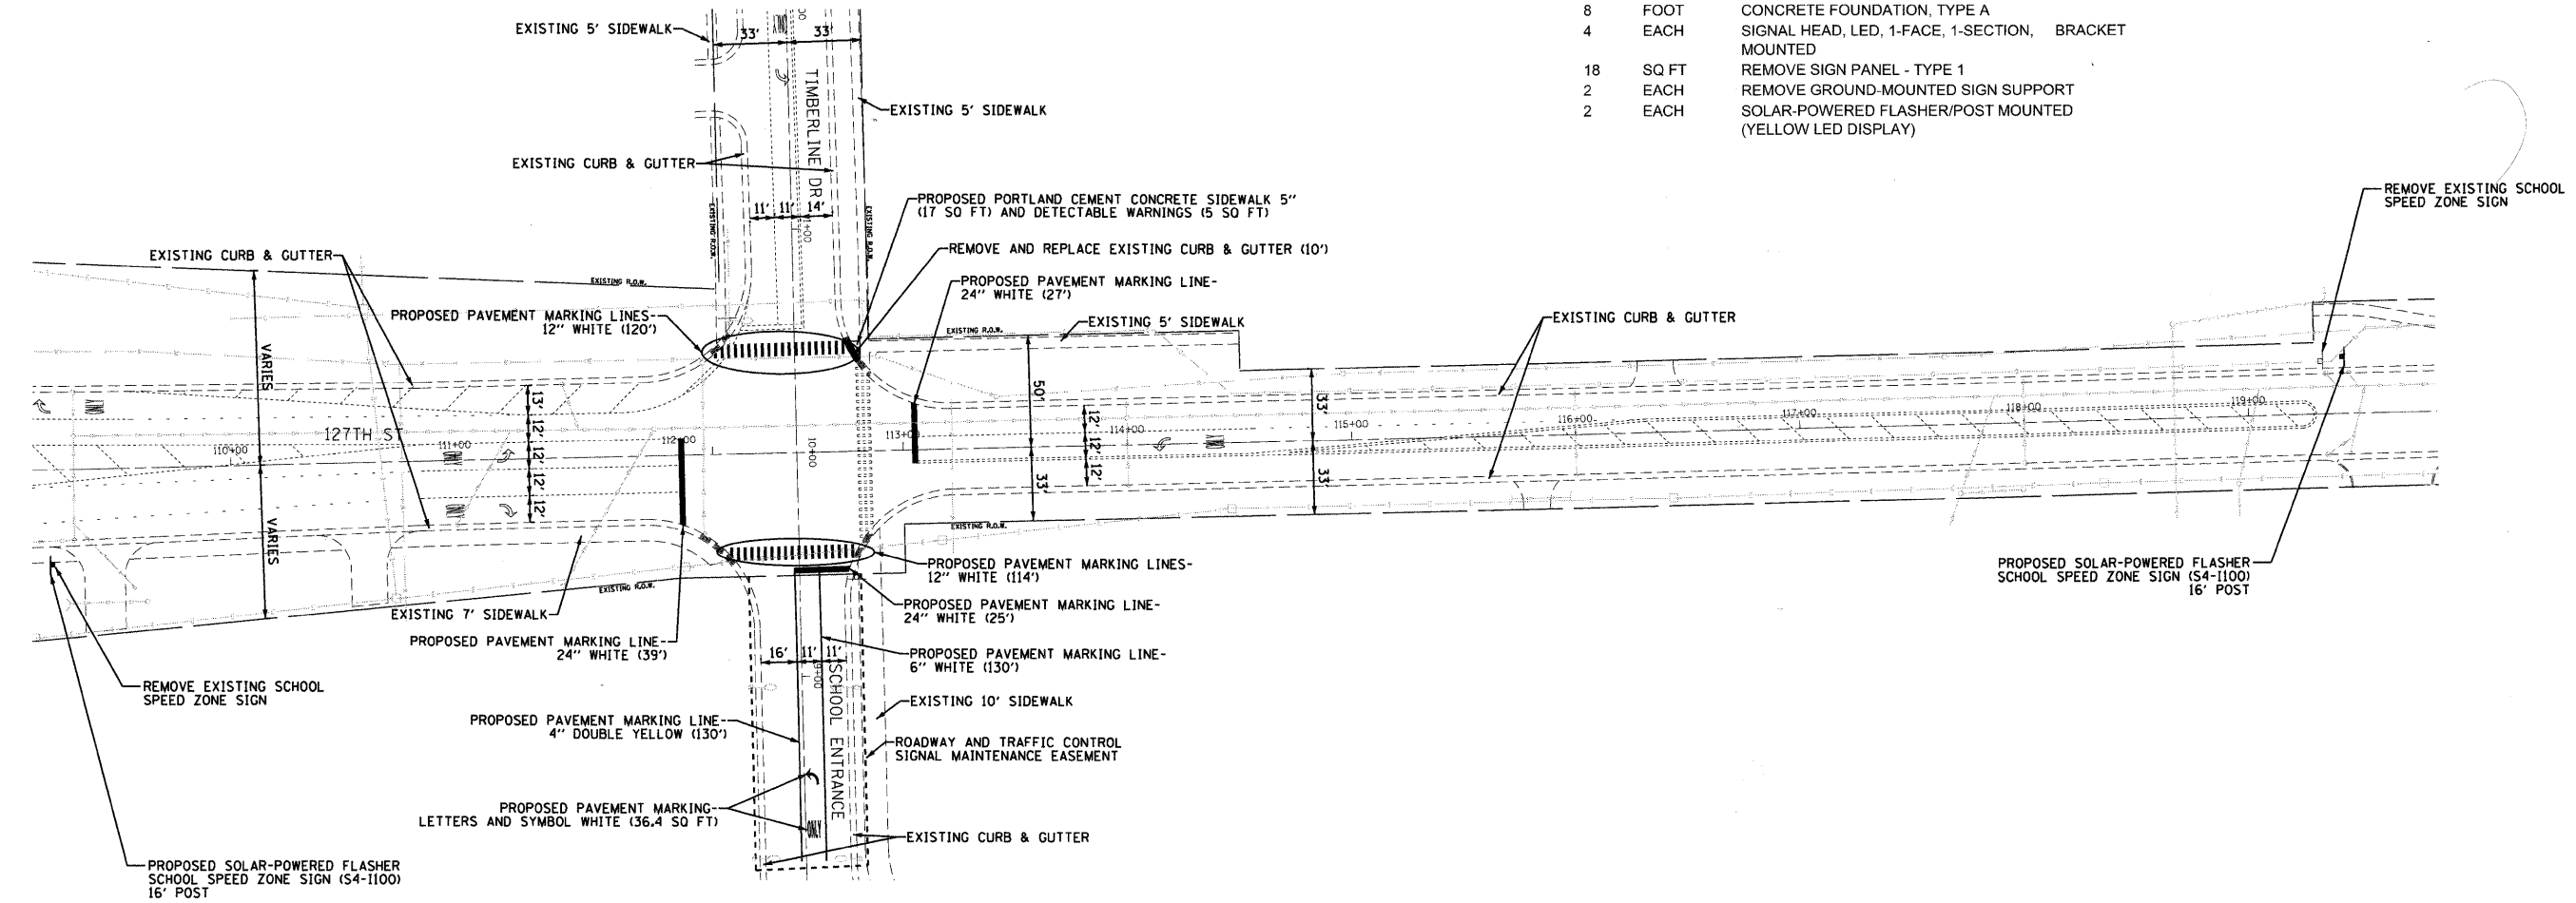

| QTY | UNIT | ITEM DESCRIPTION |
|------|-------|--------------------------------------------------------------|
| 17 | SQ FT | PORTLAND CEMENT CONCRETE SIDEWALK 5 INCH |
| 10 | FOOT | COMBINATION CONCRETE CURB AND GUTTER REMOVAL AND REPLACEMENT |
| 18 | SQ FT | SIGN PANEL - TYPE 1 |
| 36.4 | SQ FT | THERMOPLASTIC PAVEMENT MARKING- LETTERS AND SYMBOLS |
| 260 | FOOT | THERMOPLASTIC PAVEMENT MARKING-LINE 4" |
| 130 | FOOT | THERMOPLASTIC PAVEMENT MARKING-LINE 6" |
| 234 | FOOT | THERMOPLASTIC PAVEMENT MARKING-LINE 12" |
| 91 | FOOT | THERMOPLASTIC PAVEMENT MARKING-LINE 24" |
| 2 | EACH | TRAFFIC SIGNAL POST, GALVANIZED STEEL 16 FT. |
| 8 | FOOT | CONCRETE FOUNDATION, TYPE A |
| 4 | EACH | SIGNAL HEAD, LED, 1-FACE, 1-SECTION, BRACKET MOUNTED |
| 18 | SQ FT | REMOVE SIGN PANEL - TYPE 1 |
| 2 | EACH | REMOVE GROUND-MOUNTED SIGN SUPPORT |
| 2 | EACH | SOLAR-POWERED FLASHER/POST MOUNTED (YELLOW LED DISPLAY) |



TYPICAL CROSSWALK MARKING (NOT TO SCALE)

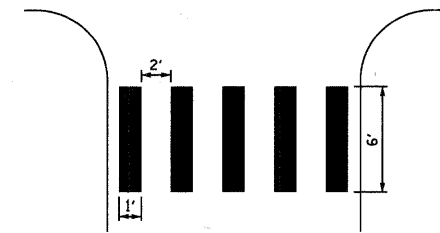

NOTE:
ALL PROPOSED PAVEMENT MARKING LINES, LETTERS, AND SYMBOLS SHALL BE THERMOPLASTIC

KLOA
Kenig, Lindgren, O'Hara, Aboona, Inc.

9575 West Higgins Road, Suite 400
Rosemont, Illinois 60018
P: (847) 518-9980 F: (847) 518-9987
PROJECT # 09-030

PROJECT:
**OLD QUARRY SCHOOL
LEMONT, ILLINOIS**

| | | | |
|------------------|----------|---------|----------------------------------------|
| DESIGNED - GJG | REV DATE | CHECKED | REVISION |
| DRAWN - GJG | 9/8/2009 | DMS | REV PER COOK COUNTY 8/24/2009 COMMENTS |
| CHECKED - DMS | | | |
| DATE - 8/13/2009 | | | |

**PAVEMENT MARKING AND
SOLAR POWERED SCHOOL FLASHERS INSTALLATION PLAN
127TH STREET AT TIMBERLINE DRIVE**

SCALE: 1" = 40' FILE NAME: ... \signal\07-markings.dgn

| F.A.U. RTE. | SECTION | COUNTY | TOTAL SHEETS | SHEET NO. |
|---------------------------------------------------------------|----------------|--------|--------------------|-----------|
| 1591 | 09-00046-00-TL | COOK | 17 | 7 |
| FED. ROAD DIST. NO. [ILLINOIS] FED. AID PROJECT ARA-9003(377) | | | CONTRACT NO. 63273 | |