



**EXISTING TYPICAL SECTION
NORTH OAK AVENUE (ONEIDA AVE TO NORTH AVE)**
STA 100+32 TO STA 108+75

EXISTING TYPICAL SECTION LEGEND

- (A) HOT-MIX ASPHALT PAVEMENT; DEPTH VARIES
- (B) SUB-BASE GRANULAR MATERIAL
- (C) AGGREGATE SHOULDERS
- (D) HOT-MIX ASPHALT SHOULDERS
- (E) COMBINATION CONCRETE CURB AND GUTTER
- (F) PCC SIDEWALK
- (G) PARKWAY
- (H) HOT-MIX ASPHALT SURFACE REMOVAL, 3-1/2"
- (I) PAVEMENT REMOVAL

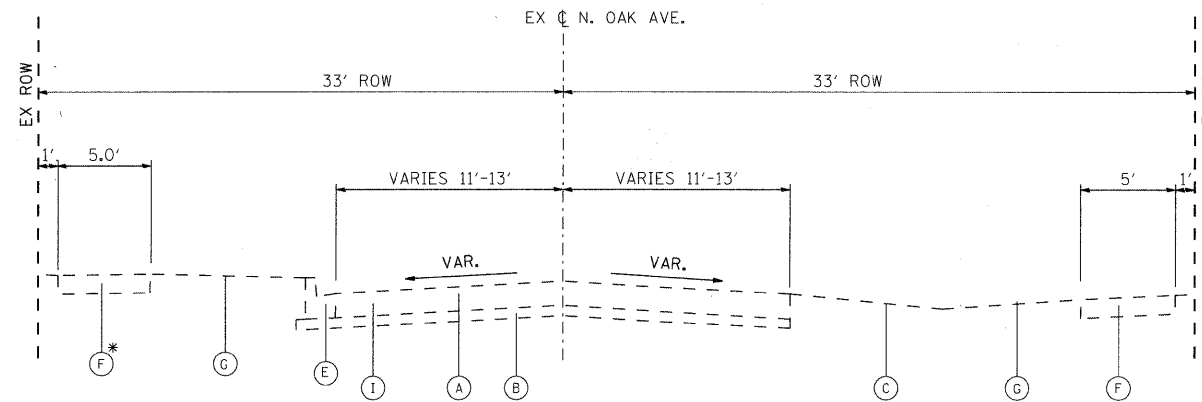

**EXISTING TYPICAL SECTION
NORTH OAK AVENUE (NORTH AVE TO MORSE AVE)**
STA 108+75 TO STA 115+33 * SIDEWALK ENDS AT 119+08.6

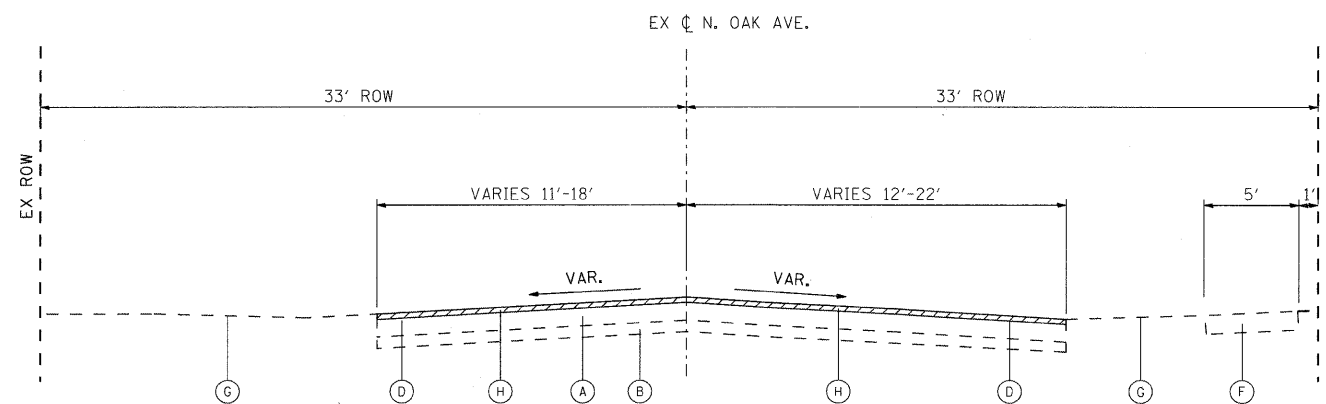

**EXISTING TYPICAL SECTION
NORTH OAK AVENUE (MORSE AVE TO US 20)**
STA 115+33 TO STA 140+20

COMPANY NAME: SEC GROUP, INC.
 PROJECT CONTACT: J. MELHUISH
 VILLAGE OF BARTLETT
 DATE PLOTTED: 8/31/2009 4:25:30 PM
 FILE NAME: 090196-tyo-oak-01.dgn
 PLOT NUMBER:
 PEN TABLE:



USER NAME = jmelhuish	DESIGNED - J. MELHUISH	REVISED -
FILE NAME = 090196-tyo-oak-01.dgn	DRAWN - S. PERNAL	REVISED -
PLOT SCALE = N.T.S.	CHECKED - T. HAMILTON	REVISED -
PLOT DATE = 8/31/2009	DATE - 8/3/09	REVISED -

**STATE OF ILLINOIS
DEPARTMENT OF TRANSPORTATION**

TYPICAL SECTIONS NORTH OAK AVENUE	
SCALE: N.T.S.	SHEET NO. 2 OF 3 SHEETS STA. TO STA.

F.A.U. RTE.	SECTION	COUNTY	TOTAL SHEETS	SHEET NO.
2537	09-00084-00-RS	COOK	53	5
CONTRACT NO. 63274			ILLINOIS FED. AID PROJECT ARA-9003 (345)	