


COMPANY NAME: SEC GROUP, INC.
 PROJECT CONTACT: J. MELHUSH
 CLIENT: VILLAGE OF BARTLETT
 DATE PLOTTED: 8/31/2009 4:27:49 PM
 FILE NAME: 090106-sec-00k.dgn
 PLOT DRIVER: pd4prt
 PEN TABLE: s:\pilot-drivers.tbl

ORIGINAL SURVEY PLOTTED DATE
 NOTE BOOK NO.
 AREAS CHECKED

FINAL SURVEY PLOTTED DATE
 NOTE BOOK NO.
 AREAS CHECKED

BY DATE

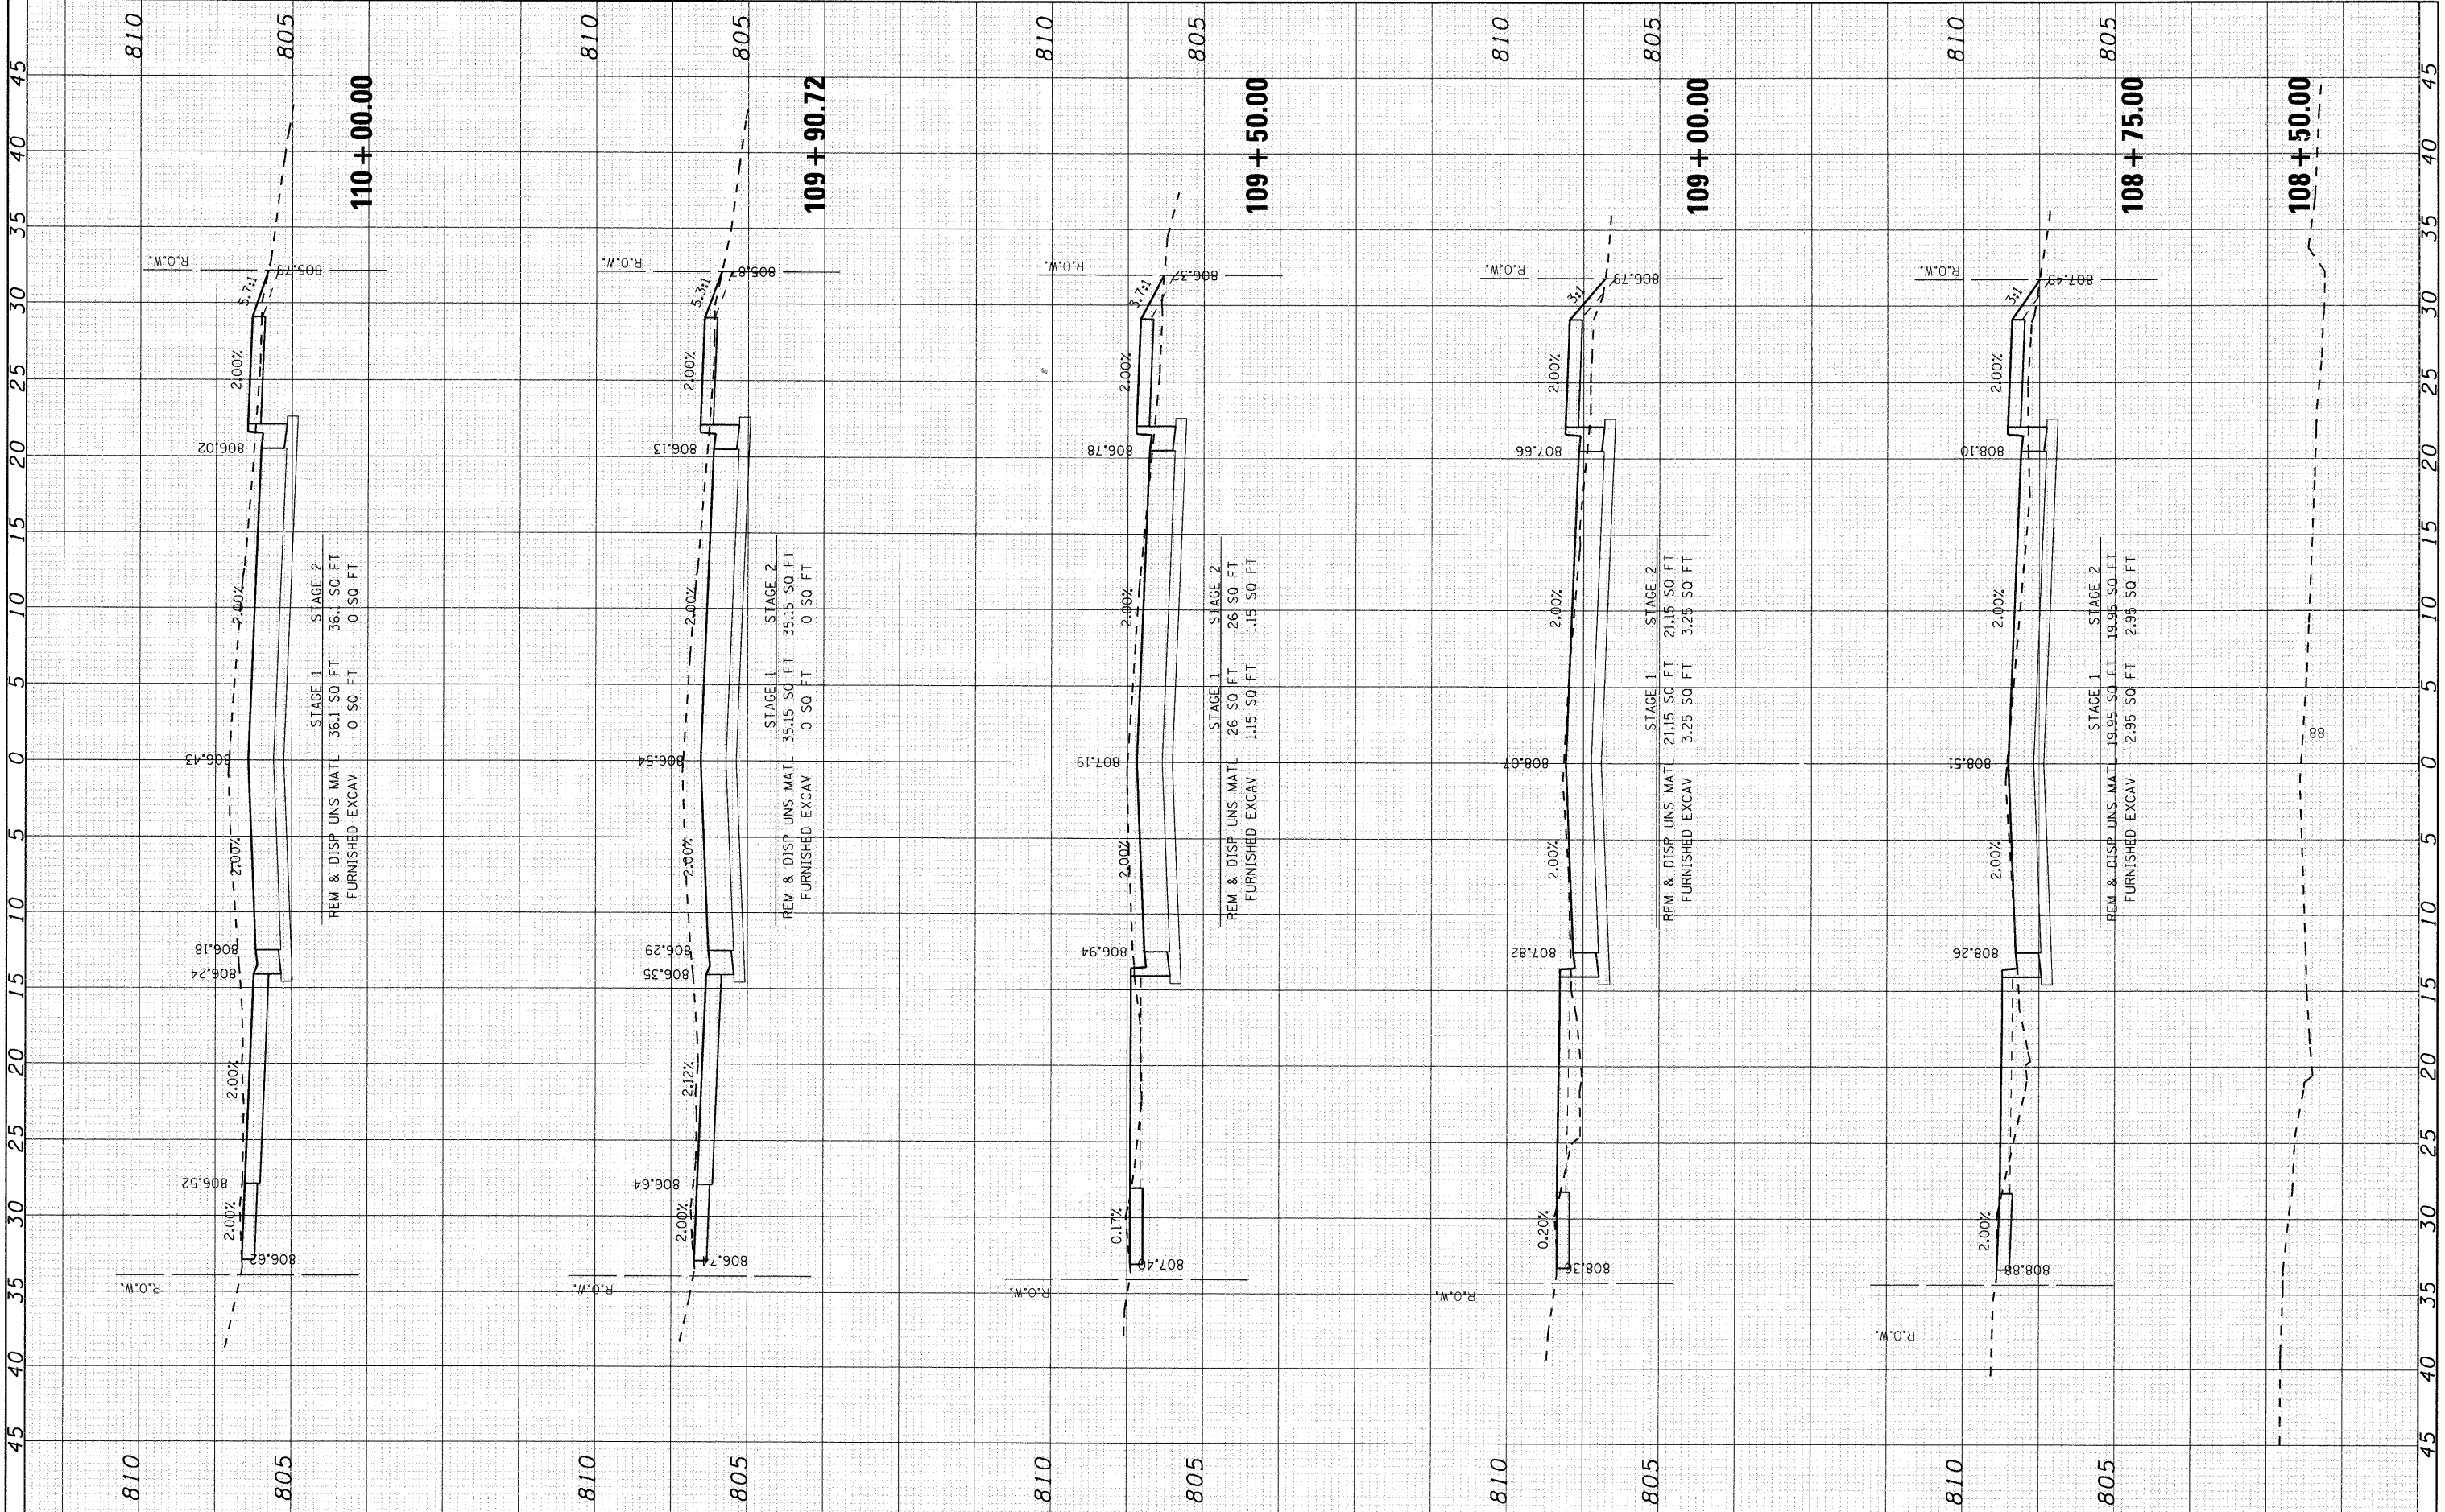

		USER NAME = jmelhush DESIGNED - J. ATTANASEO DRAWN - CHECKED - T. HAMILTON DATE - 8/31/2009	REVISED - REVISED - REVISED - REVISED -	STATE OF ILLINOIS DEPARTMENT OF TRANSPORTATION		CROSS SECTIONS NORTH OAK STREET		F.A. RTE. 2537 SECTION 09-00084-00-RS COUNTY COOK CONTRACT NO. 63274	TOTAL SHEETS 53 SHEET NO. 42	ILLINOIS FED. AID PROJECT ARA-9003 (345)
PLOT SCALE = 1" = 5' PLOT DATE = 8/31/2009		SCALE: 1" = 5'		SHEET NO. 1 OF 12 SHEETS		STA. 108+50.00 TO STA. 110+00.00				