


FINAL SURVEY	BY	DATE
SURVEYED		
PLOTTED		
NOTE BOOK		
AREAS CHECKED		
NO.		

ORIGINAL SURVEY	BY	DATE
SURVEYED		
PLOTTED		
NOTE BOOK		
AREAS CHECKED		
NO.		

COMPANY NAME: SEC GROUP, INC.
 PROJECT CONTACT: J. MELNISH
 CLIENT: VILLAGE OF BARTLETT
 DATE PLOTTED: 8/31/2009 4:27:51 PM
 FILE NAME: 090196-xsc-00k.dgn
 PLOT DRIVER: pdfplot
 PEN TABLE: standard-trans.tbl

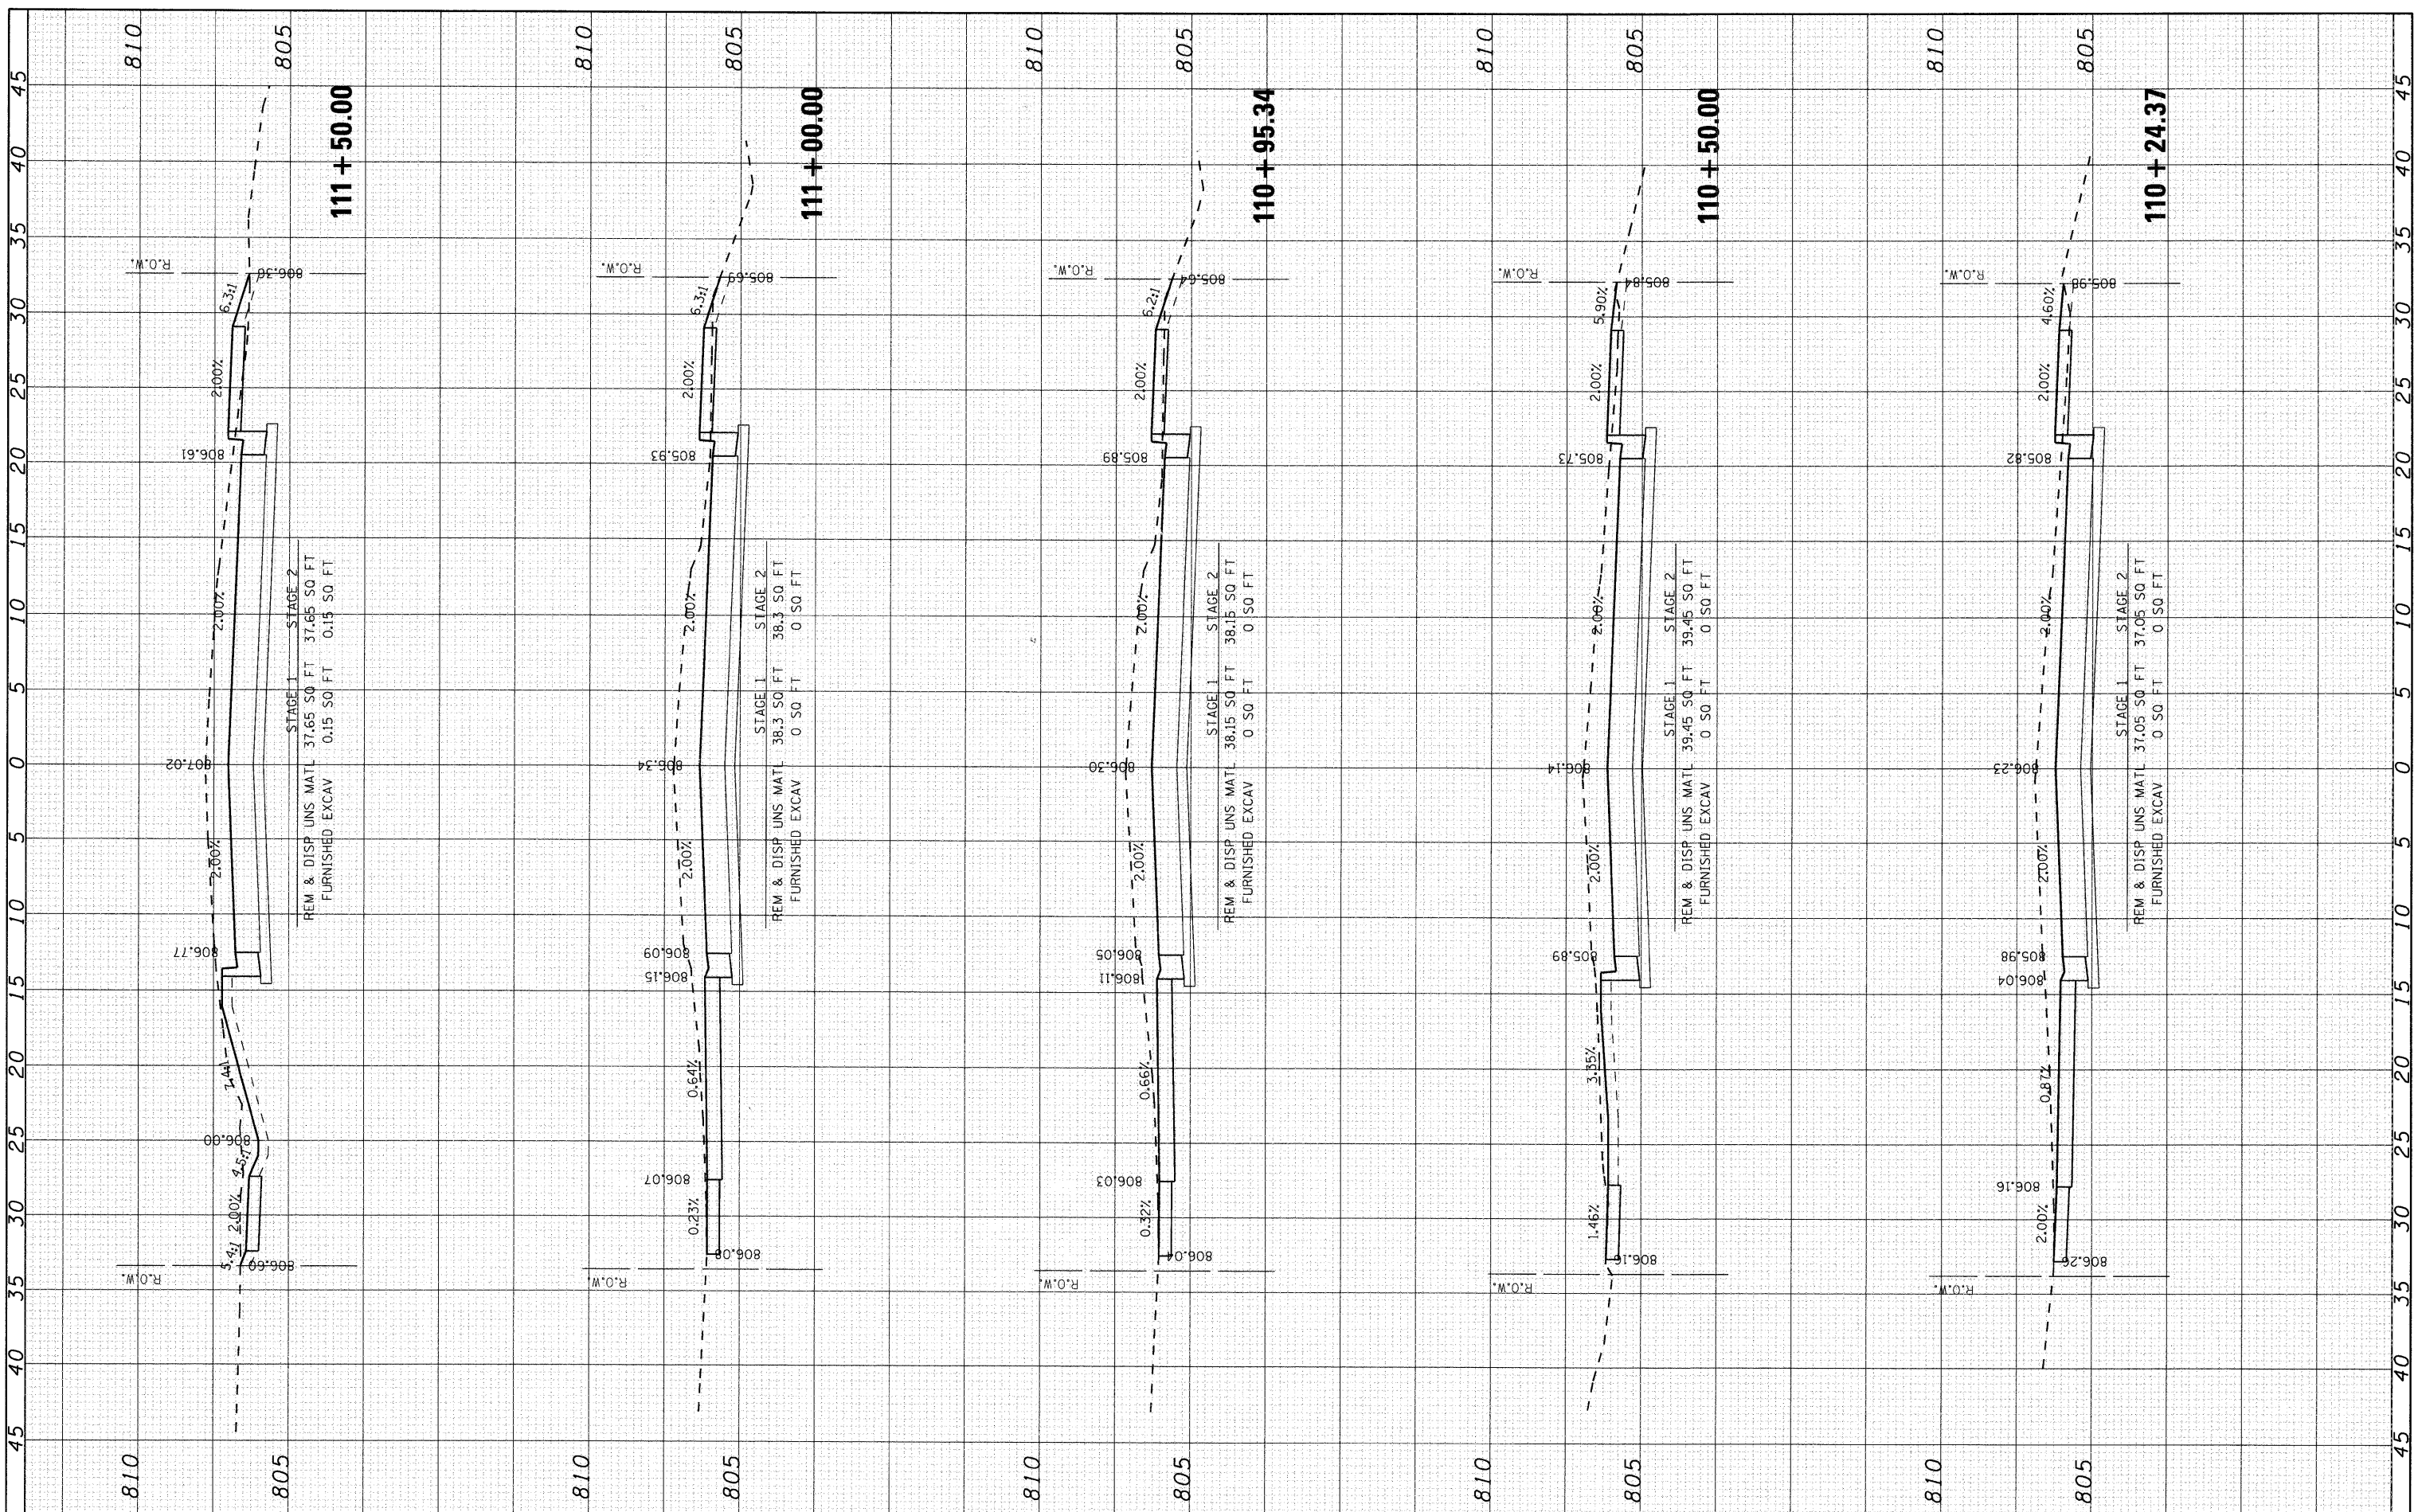

SEC Group, Inc.
 Engineering
 Surveying
 Planning
 Architecture
 Madison • Yorkville • New Lenox • Chicago
 www.secgroupinc.com

USER NAME	= jmelnish
DESIGNED	- J. ATTANASEO
REVIS	-
DRAWN	-
REVIS	-
CHECKED	- T. HAMILTON
REVIS	-
DATE	- 8/3/09
REVIS	-

STATE OF ILLINOIS
 DEPARTMENT OF TRANSPORTATION

CROSS SECTIONS
NORTH OAK STREET
 SCALE: 1" = 5'
 SHEET NO. 2 OF 12 SHEETS
 STA. 110+24.37 TO STA. 111+50.00

F.A. RTE.	SECTION	COUNTY	TOTAL SHEETS	SHEET NO.
2537	09-00084-00-RS	COOK	53	43
CONTRACT NO.				63274
ILLINOIS FED. AID PROJECT ARA-9003 (345)				