


FINAL SURVEY	BY	DATE
SURVEYED		
PLOTTED		
NOTE BOOK		
AREAS CHECKED		
NO.		

ORIGINAL SURVEY	BY	DATE
SURVEYED		
PLOTTED		
NOTE BOOK		
AREAS CHECKED		
NO.		

COMPANY NAME: SEC GROUP, INC.
 PROJECT CONTACT: J. MELHUSH
 CLIENT: VILLAGE OF BARTLETT
 DATE PLOTTED: 8/31/2009 4:27:54 PM
 FILE NAME: 090084-xsc-00k.dgn
 PLOT DRIVER: pdfplot
 PEN TABLE: standard-trans.tbl

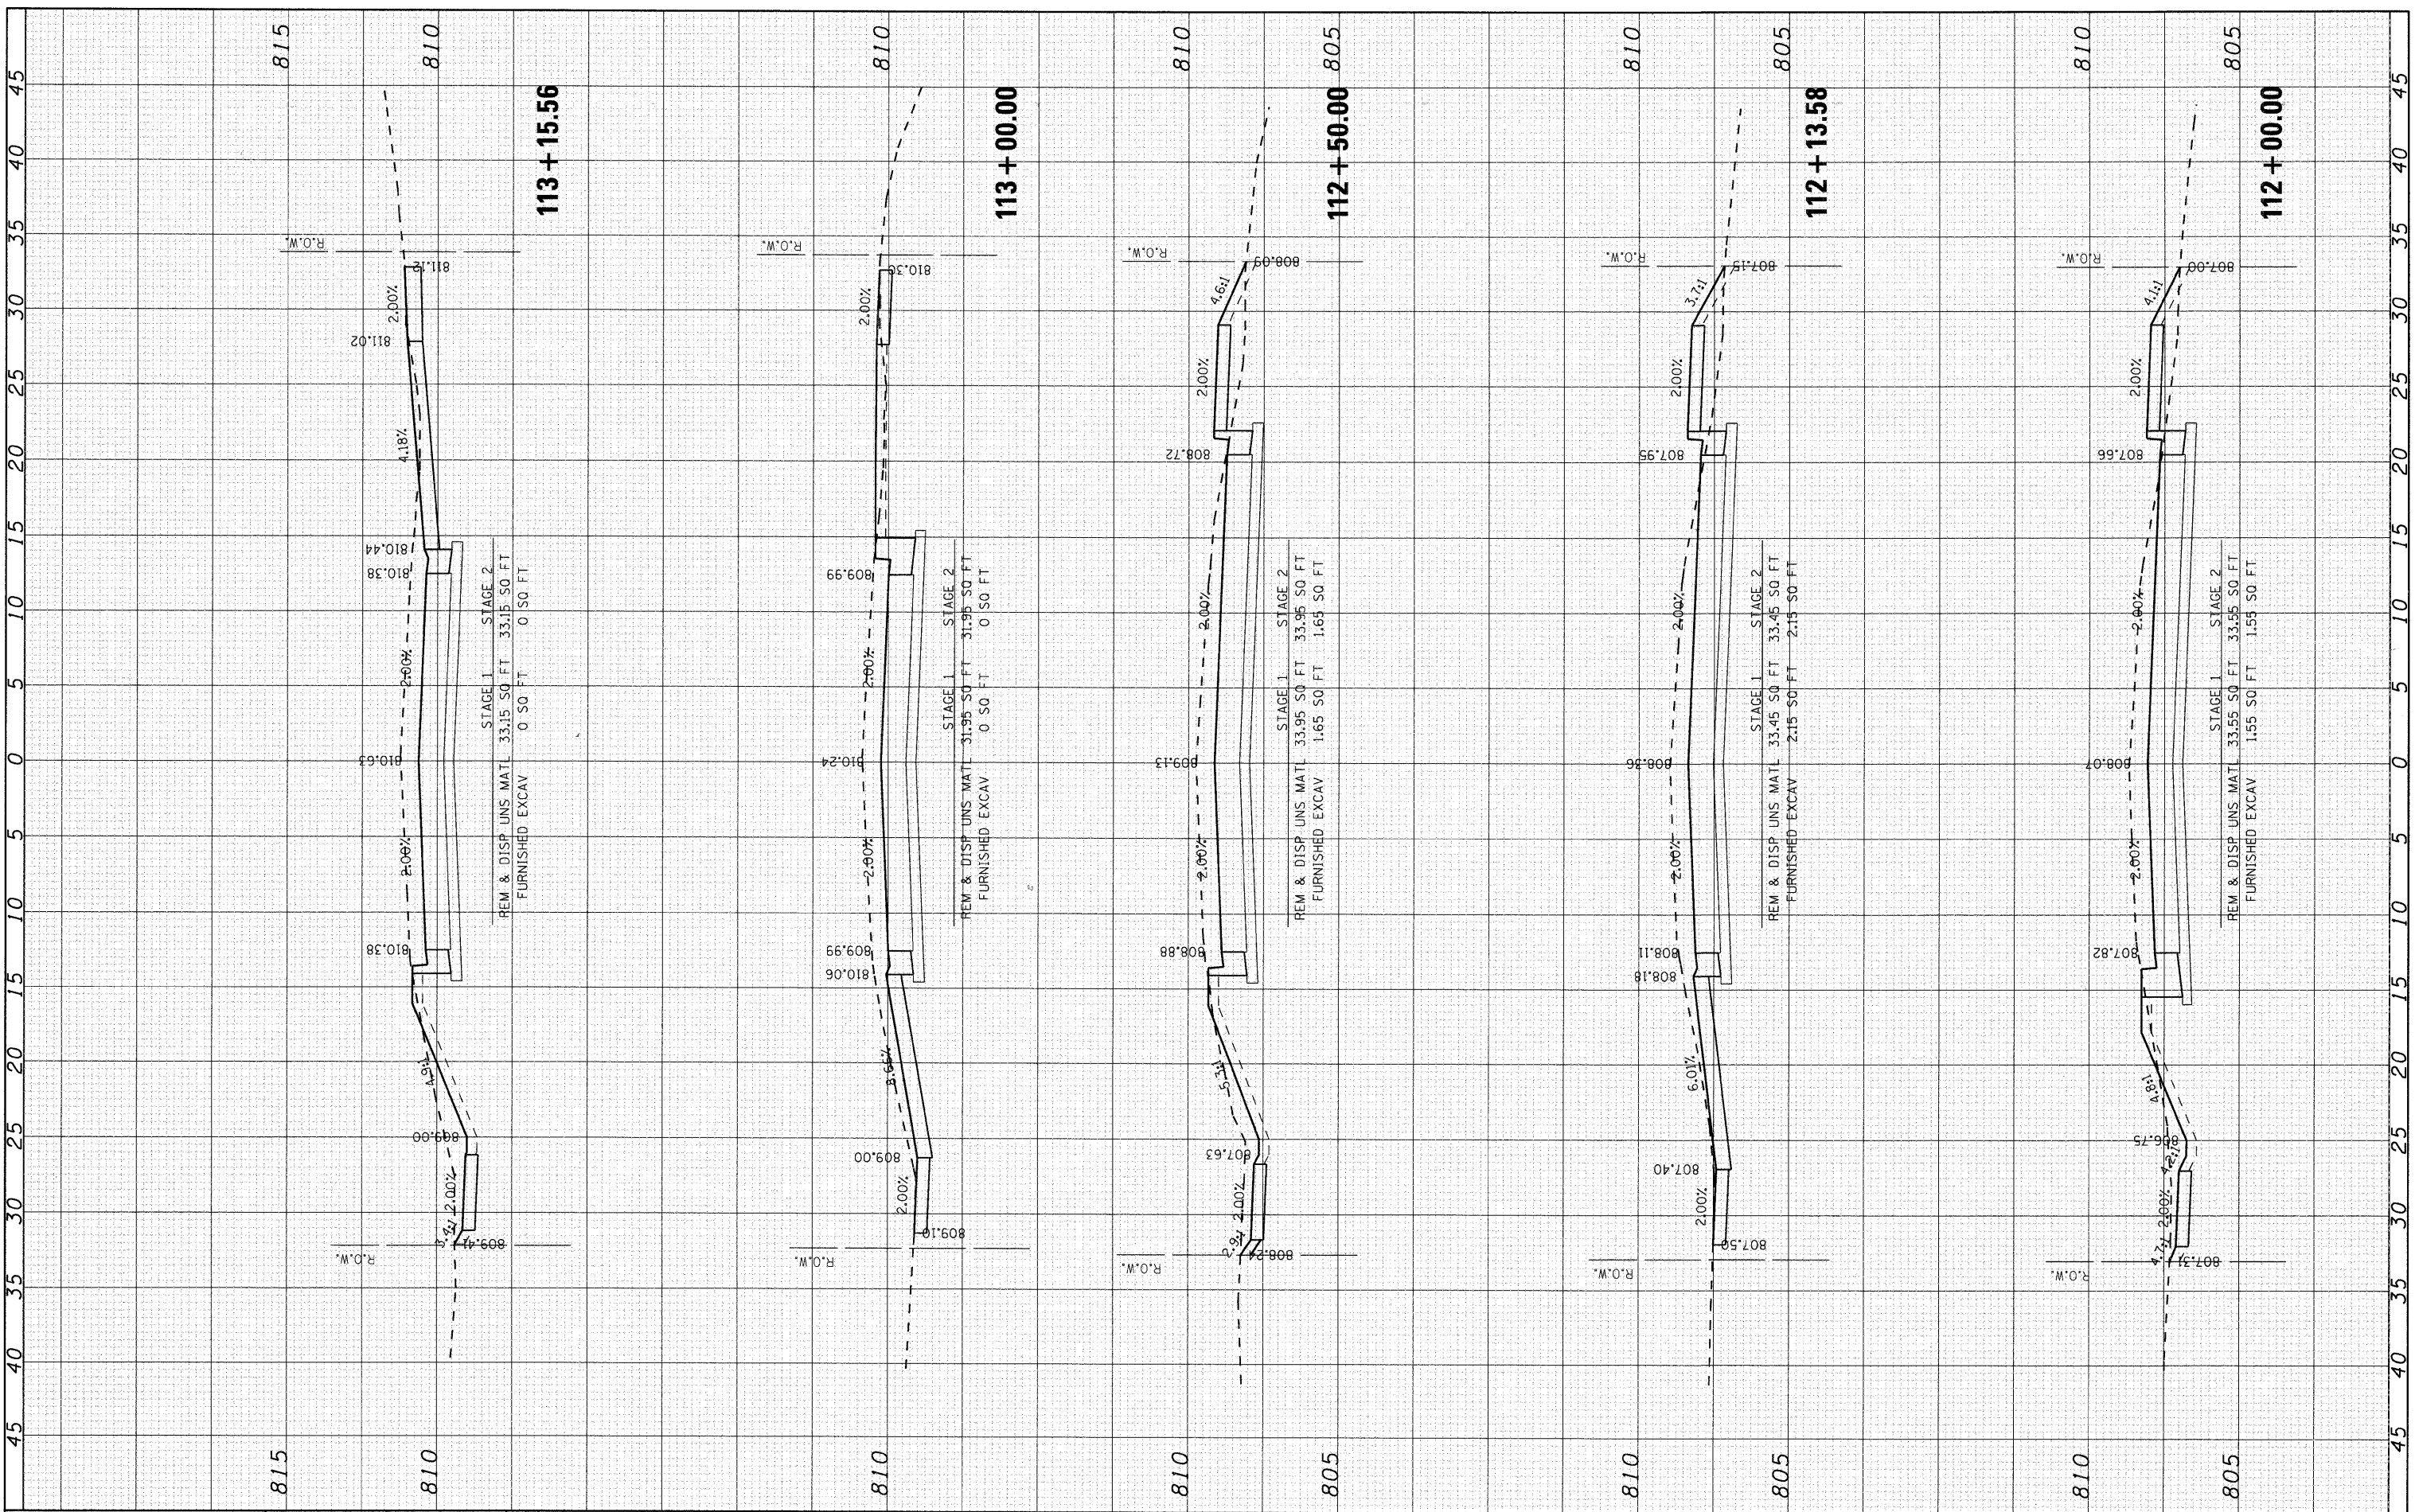

SEC Group, Inc.
 Engineering
 Surveying
 Planning
 Landscape Architecture
 McHenry • Yorkville • New Lenox • Chicago
 www.secgroupinc.com

USER NAME = jmelhush	DESIGNED - J. ATTANASEO	REVISED -
PLOT SCALE = 1" = 5'	DRAWN -	REVISED -
PLOT DATE = 8/31/2009	CHECKED - T. HAMILTON	REVISED -
	DATE - 8/3/09	REVISED -

STATE OF ILLINOIS
DEPARTMENT OF TRANSPORTATION

CROSS SECTIONS
NORTH OAK STREET
 SCALE: 1" = 5' SHEET NO. 3 OF 12 SHEETS STA. 112+00.00 TO STA. 113+15.56

F.A. RTE.	SECTION	COUNTY	TOTAL SHEETS	SHEET NO.
2537	09-00084-00-RS	COOK	53	44
CONTRACT NO.			63274	
ILLINOIS FED. AID PROJECT ARA-9003 (345)				