


FINAL SURVEY	BY	DATE
NOTED		
NO. _____		

ORIGINAL SURVEY	BY	DATE
NOTED		
NO. _____		

COMPANY NAME: SEC GROUP, INC.
 PROJECT CONTACT: J. McHAUGH
 CLIENT: VILLAGE OF BARTLETT
 DATE PLOTTED: 8/31/2009 4:27:56 PM
 FILE NAME: 090196-sec-00k.dgn
 PLOT DRIVER: pdfplot
 PEN TABLE: standard-trans.tbl

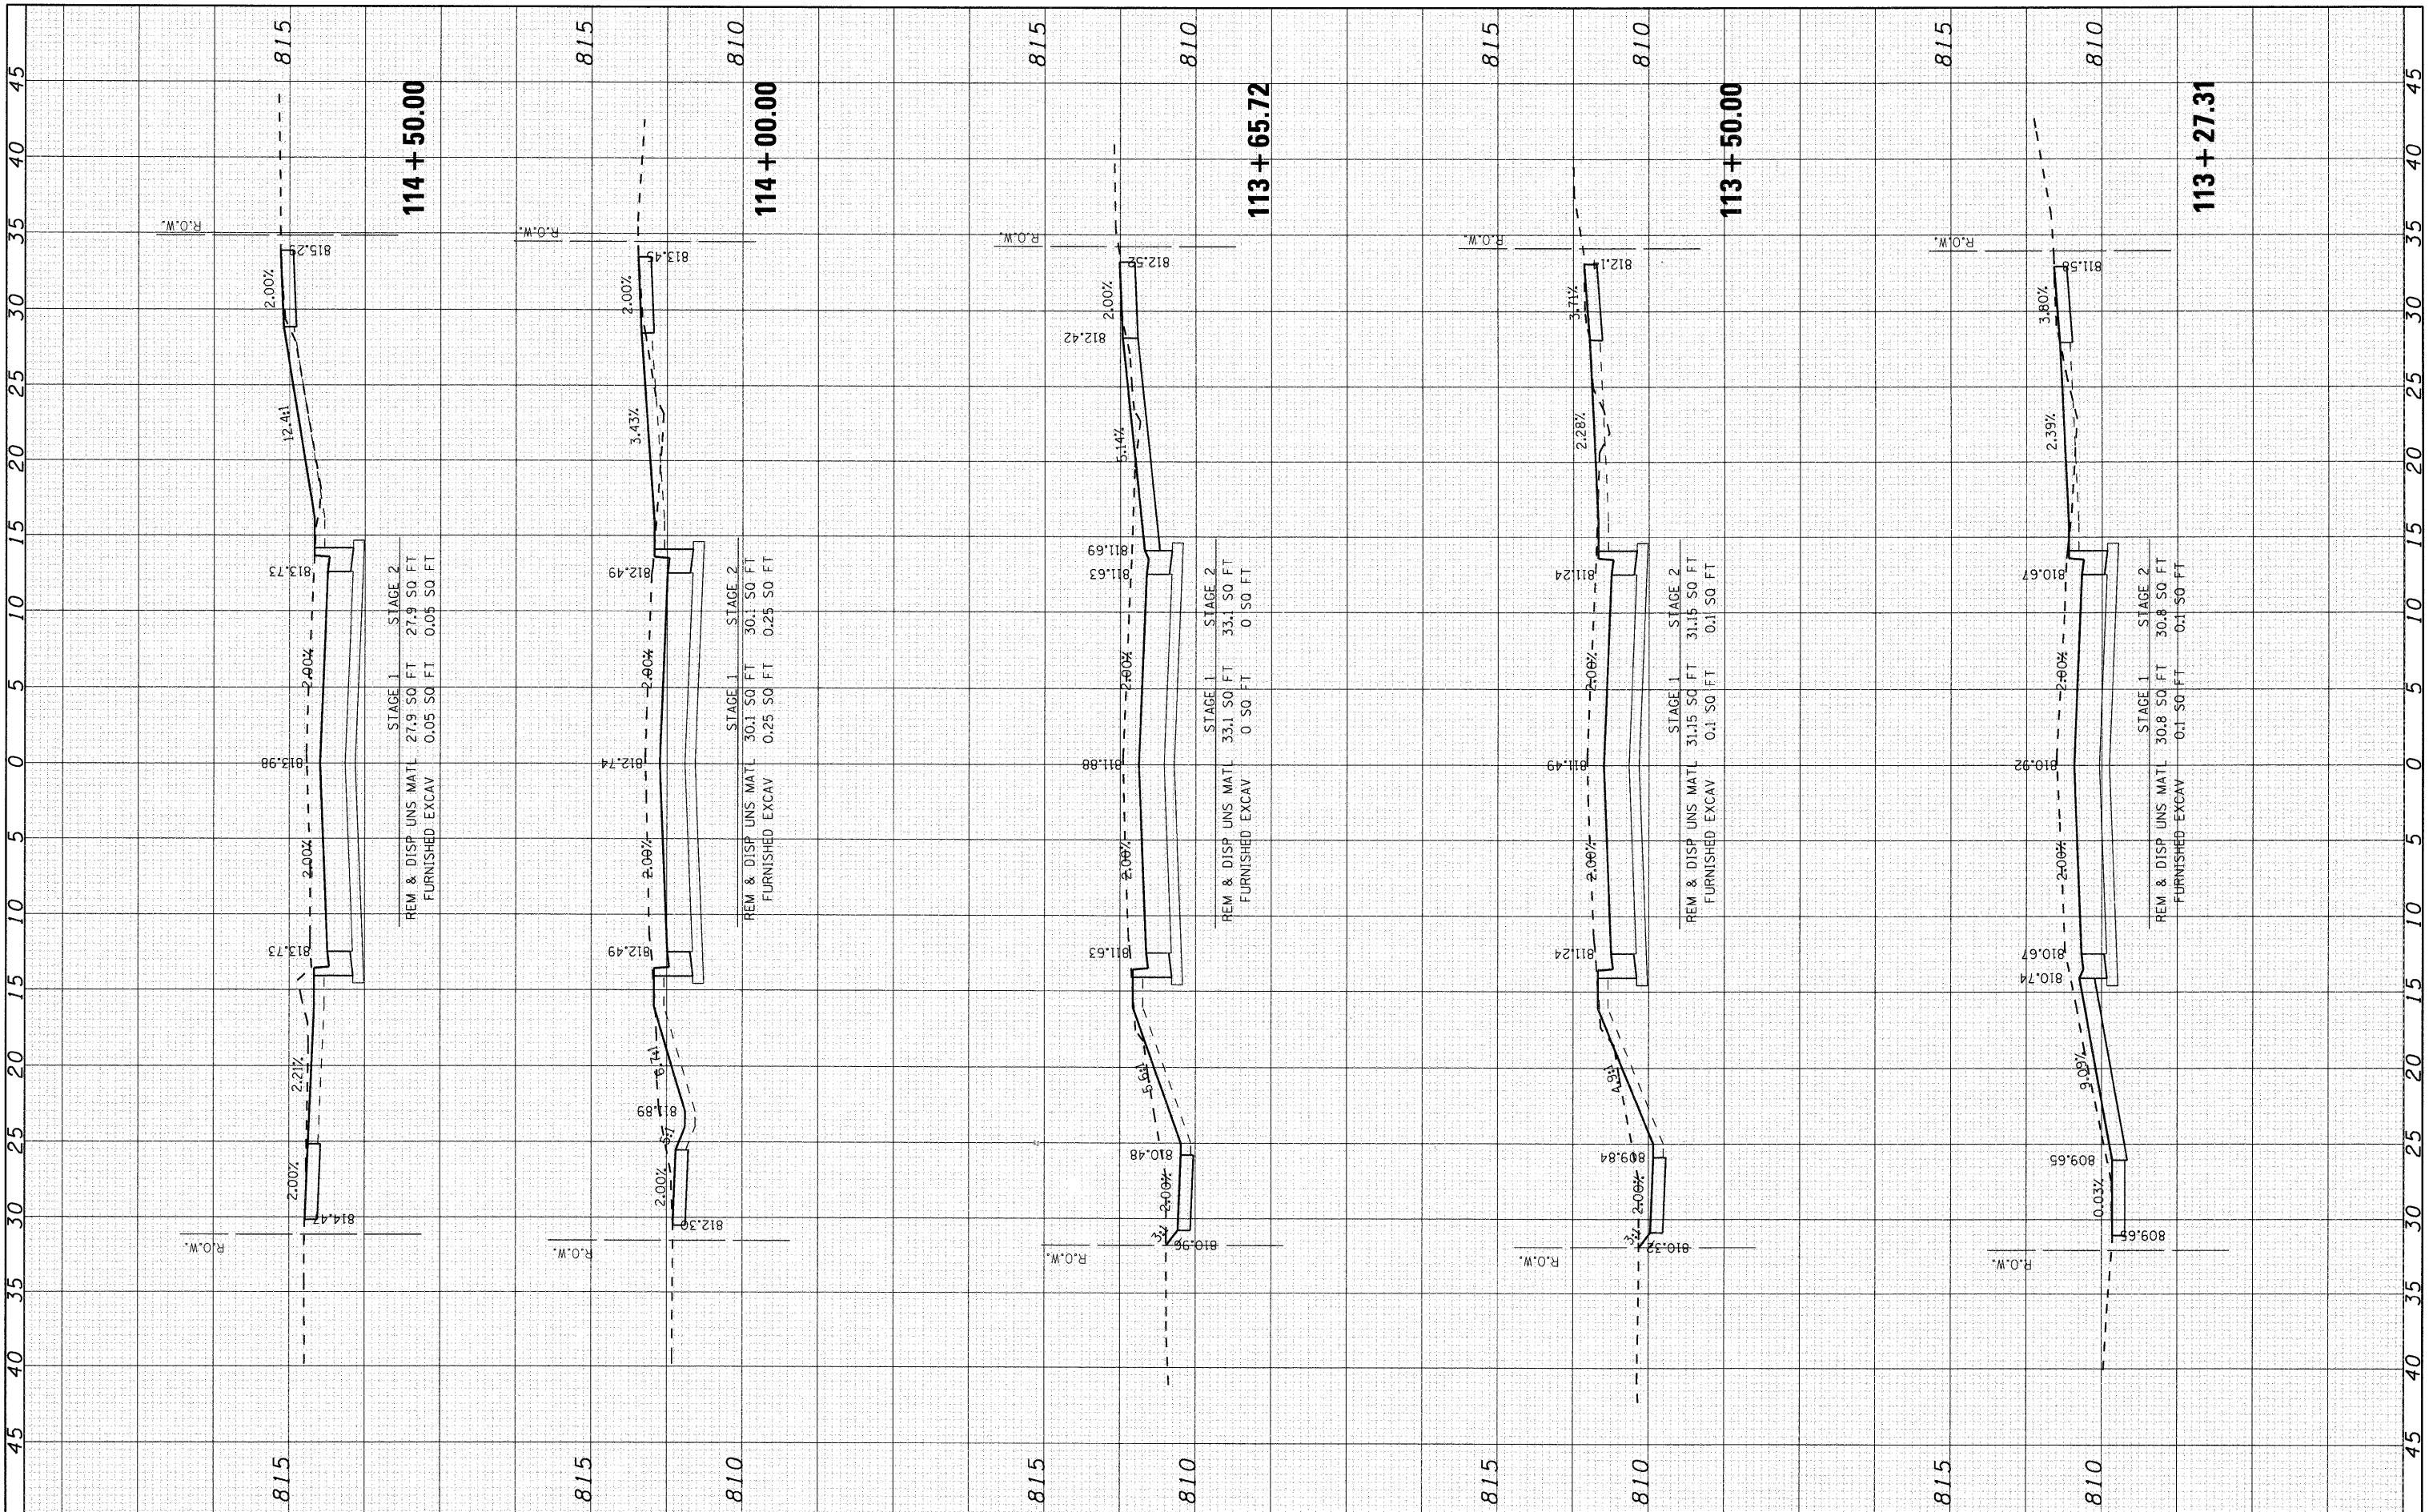

SEC Group, Inc.
 Engineering
 Surveying
 Planning
 Landscape Architecture
 McHenry • Yorkville • New Lenox • Chicago
 www.secgroupinc.com

USER NAME = jmelhoush	DESIGNED - J. ATTANASEO	REVISED -
PLOT SCALE = 1" = 5'	DRAWN -	REVISED -
PLOT DATE = 8/31/2009	CHECKED - T. HAMILTON	REVISED -
	DATE - 8/3/09	REVISED -

STATE OF ILLINOIS
 DEPARTMENT OF TRANSPORTATION

CROSS SECTIONS
 NORTH OAK STREET
 SCALE: 1" = 5' SHEET NO. 4 OF 12 SHEETS STA. 113+27.31 TO STA. 114+50.00

F.A. RTE. 2537	SECTION 09-00084-00-RS	COUNTY COOK	TOTAL SHEETS 53	SHEET NO. 45
CONTRACT NO. 63274			ILLINOIS FED. AID PROJECT ARA-9003 (345)	