


|               |    |      |
|---------------|----|------|
| FINAL SURVEY  | BY | DATE |
| SURVEY        |    |      |
| PLOTTED       |    |      |
| NOTE BOOK     |    |      |
| AREAS CHECKED |    |      |
| NO.           |    |      |

|                 |    |      |
|-----------------|----|------|
| ORIGINAL SURVEY | BY | DATE |
| SURVEY          |    |      |
| PLOTTED         |    |      |
| NOTE BOOK       |    |      |
| AREAS CHECKED   |    |      |
| NO.             |    |      |

COMPANY NAME: SEC GROUP, INC.  
 PROJECT CONTACT: J. MELHUSH  
 CLIENT: VILLAGE OF BARTLETT  
 DATE PLOTTED: 8/31/2009 4:28:01 PM  
 FILE NAME: 090196-xsc-004.dgn  
 PLOT DRIVER: pdfLp1  
 PEN TABLE: standard-trans.tbl

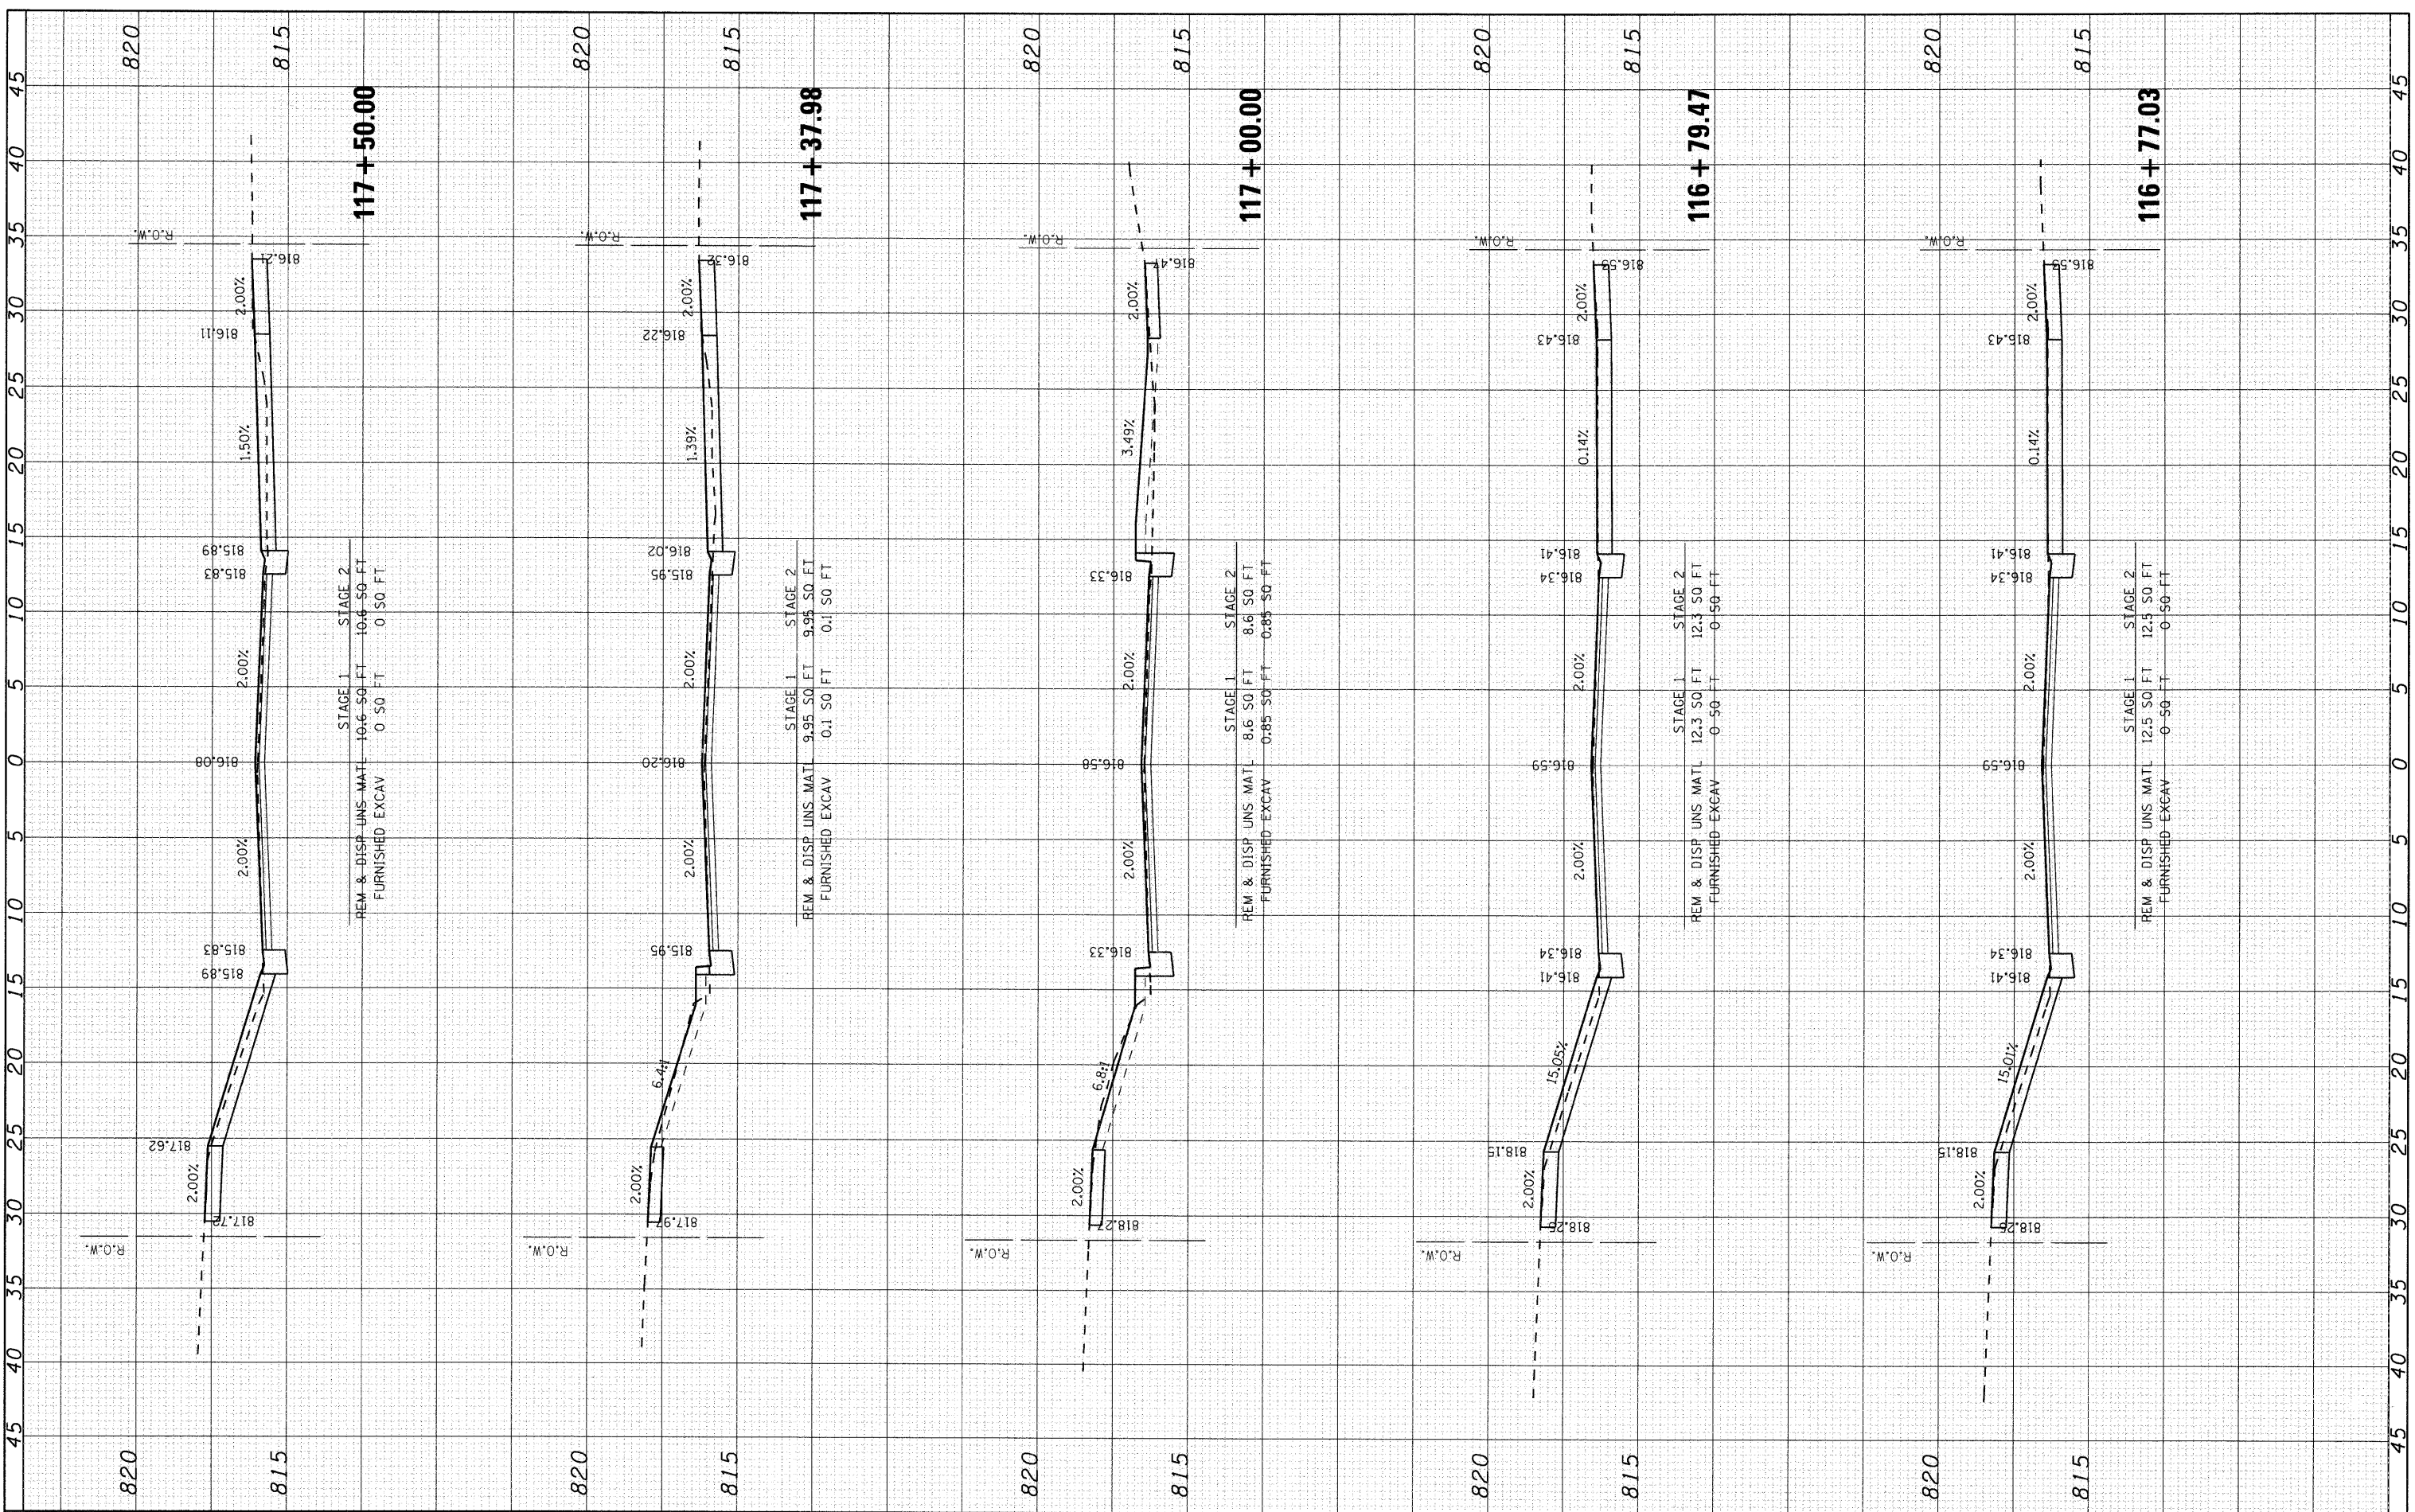

|  |   |  |  |   |  |  |  |
|--|---|--|--|---|--|--|--|
| <p>SEC Group, Inc.<br/>       Engineering<br/>       Surveying<br/>       Planning<br/>       Landscape Architecture<br/>       McHenry • Yorkville • New Lexon • Chicago<br/>       www.secgroupinc.com</p> | USER NAME = jmelhush<br>PLOT SCALE = 1" = 5'<br>PLOT DATE = 8/31/2009 | DESIGNED - J. ATTANASEO<br>DRAWN -<br>CHECKED - T. HAMILTON<br>DATE - 8/3/09 | REVISED -<br>REVISED -<br>REVISED -<br>REVISED - | <b>STATE OF ILLINOIS</b><br><b>DEPARTMENT OF TRANSPORTATION</b> | <b>CROSS SECTIONS</b><br><b>NORTH OAK STREET</b> | SCALE: 1" = 5'<br>SHEET NO. 6 OF 12 SHEETS<br>STA. 116+77.03 TO STA. 117+50.00 | F.A. RTE. 2537<br>SECTION 09-00084-00-RS<br>COUNTY COOK<br>TOTAL SHEETS 53<br>SHEET NO. 47<br>CONTRACT NO. 63274<br>ILLINOIS FED. AID PROJECT ARA-9003 (345) |
|--|---|--|--|---|--|--|--|