


FINAL SURVEY	BY	DATE
NO. _____		
NO. _____		
NO. _____		
NO. _____		
NO. _____		

ORIGINAL SURVEY	BY	DATE
NO. _____		
NO. _____		
NO. _____		
NO. _____		
NO. _____		

COMPANY NAME: SEC GROUP, INC.  
 PROJECT CONTACT: J. MELHUISH  
 CLIENT: VILLAGE OF BARTLETT  
 DATE PLOTTED: 8/31/2009 4:26:03 PM  
 FILE NAME: 090196-ssc-00k.dgn  
 PLOT DRIVER: pdfplot  
 PEN TABLE: standard-trans.tbl

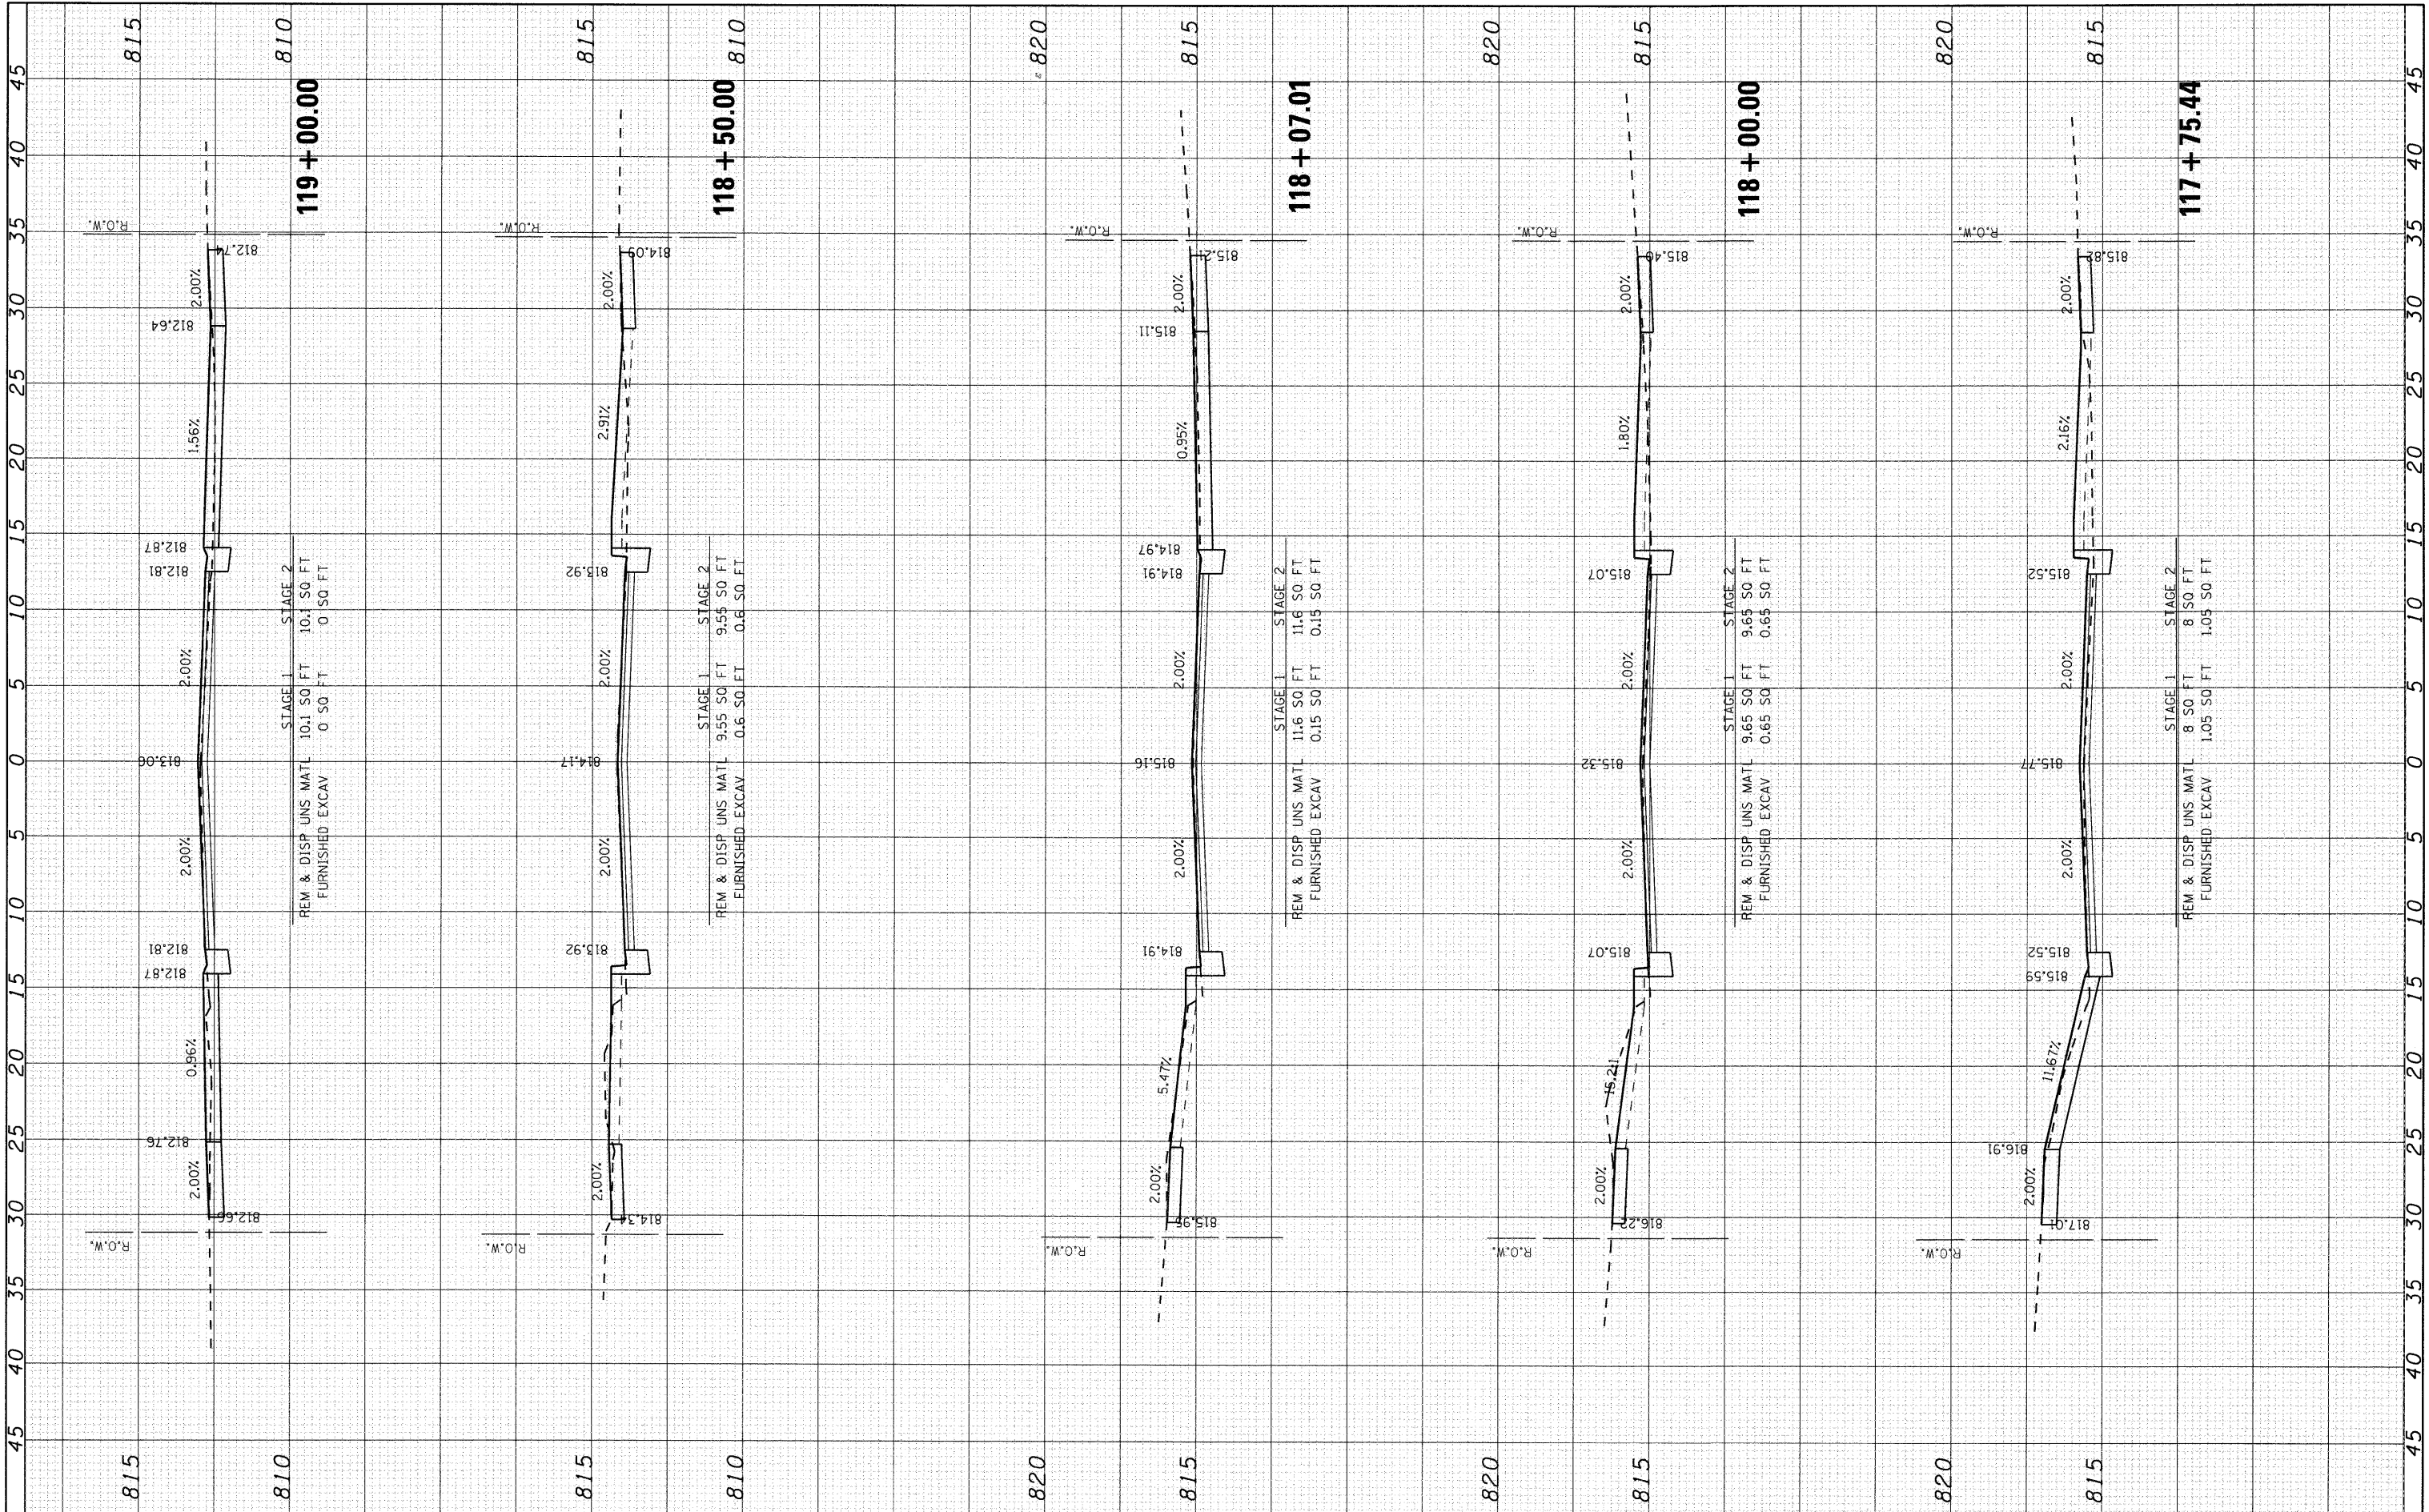

**SEC Group, Inc.**  
 Engineering  
 Surveying  
 Planning  
 Landscape Architecture  
 McHenry • Yorkville • New Lenox • Chicago  
 www.secgroupinc.com

USER NAME = jmelhuish	DESIGNED - J. ATTANASEO	REVISED -
PLOT SCALE = 1" = 5'	DRAWN -	REVISED -
PLOT DATE = 8/31/2009	CHECKED - T. HAMILTON	REVISED -
	DATE - 8/3/09	REVISED -

**STATE OF ILLINOIS  
 DEPARTMENT OF TRANSPORTATION**

**CROSS SECTIONS  
 NORTH OAK STREET**

SCALE: 1" = 5'      SHEET NO. 7 OF 12 SHEETS      STA. 117+75.44 TO STA. 119+00.00

F.A. RTE. 2537	SECTION 09-00084-00-RS	COUNTY COOK	TOTAL SHEETS 53	SHEET NO. 48
CONTRACT NO. 63274				
ILLINOIS FED. AID PROJECT ARA-9003 (345)				