


FINAL SURVEY	BY	DATE
SURVEYED		
PLOTTED		
NOTE BOOK		
AREAS CHECKED		
NO.		

ORIGINAL SURVEY	BY	DATE
SURVEYED		
PLOTTED		
NOTE BOOK		
AREAS CHECKED		
NO.		

COMPANY NAME: SEC GROUP, INC.  
 PROJECT CONTACT: J. MELHUSH  
 CLIENT: VILLAGE OF BARTLETT  
 DATE PLOTTED: 8/31/2009 4:28:08 PM  
 FILE NAME: 090196-wsc-00k-dgn  
 PLOT DRIVER: pdf.plt  
 PEN TABLE: standard-trans.tbl

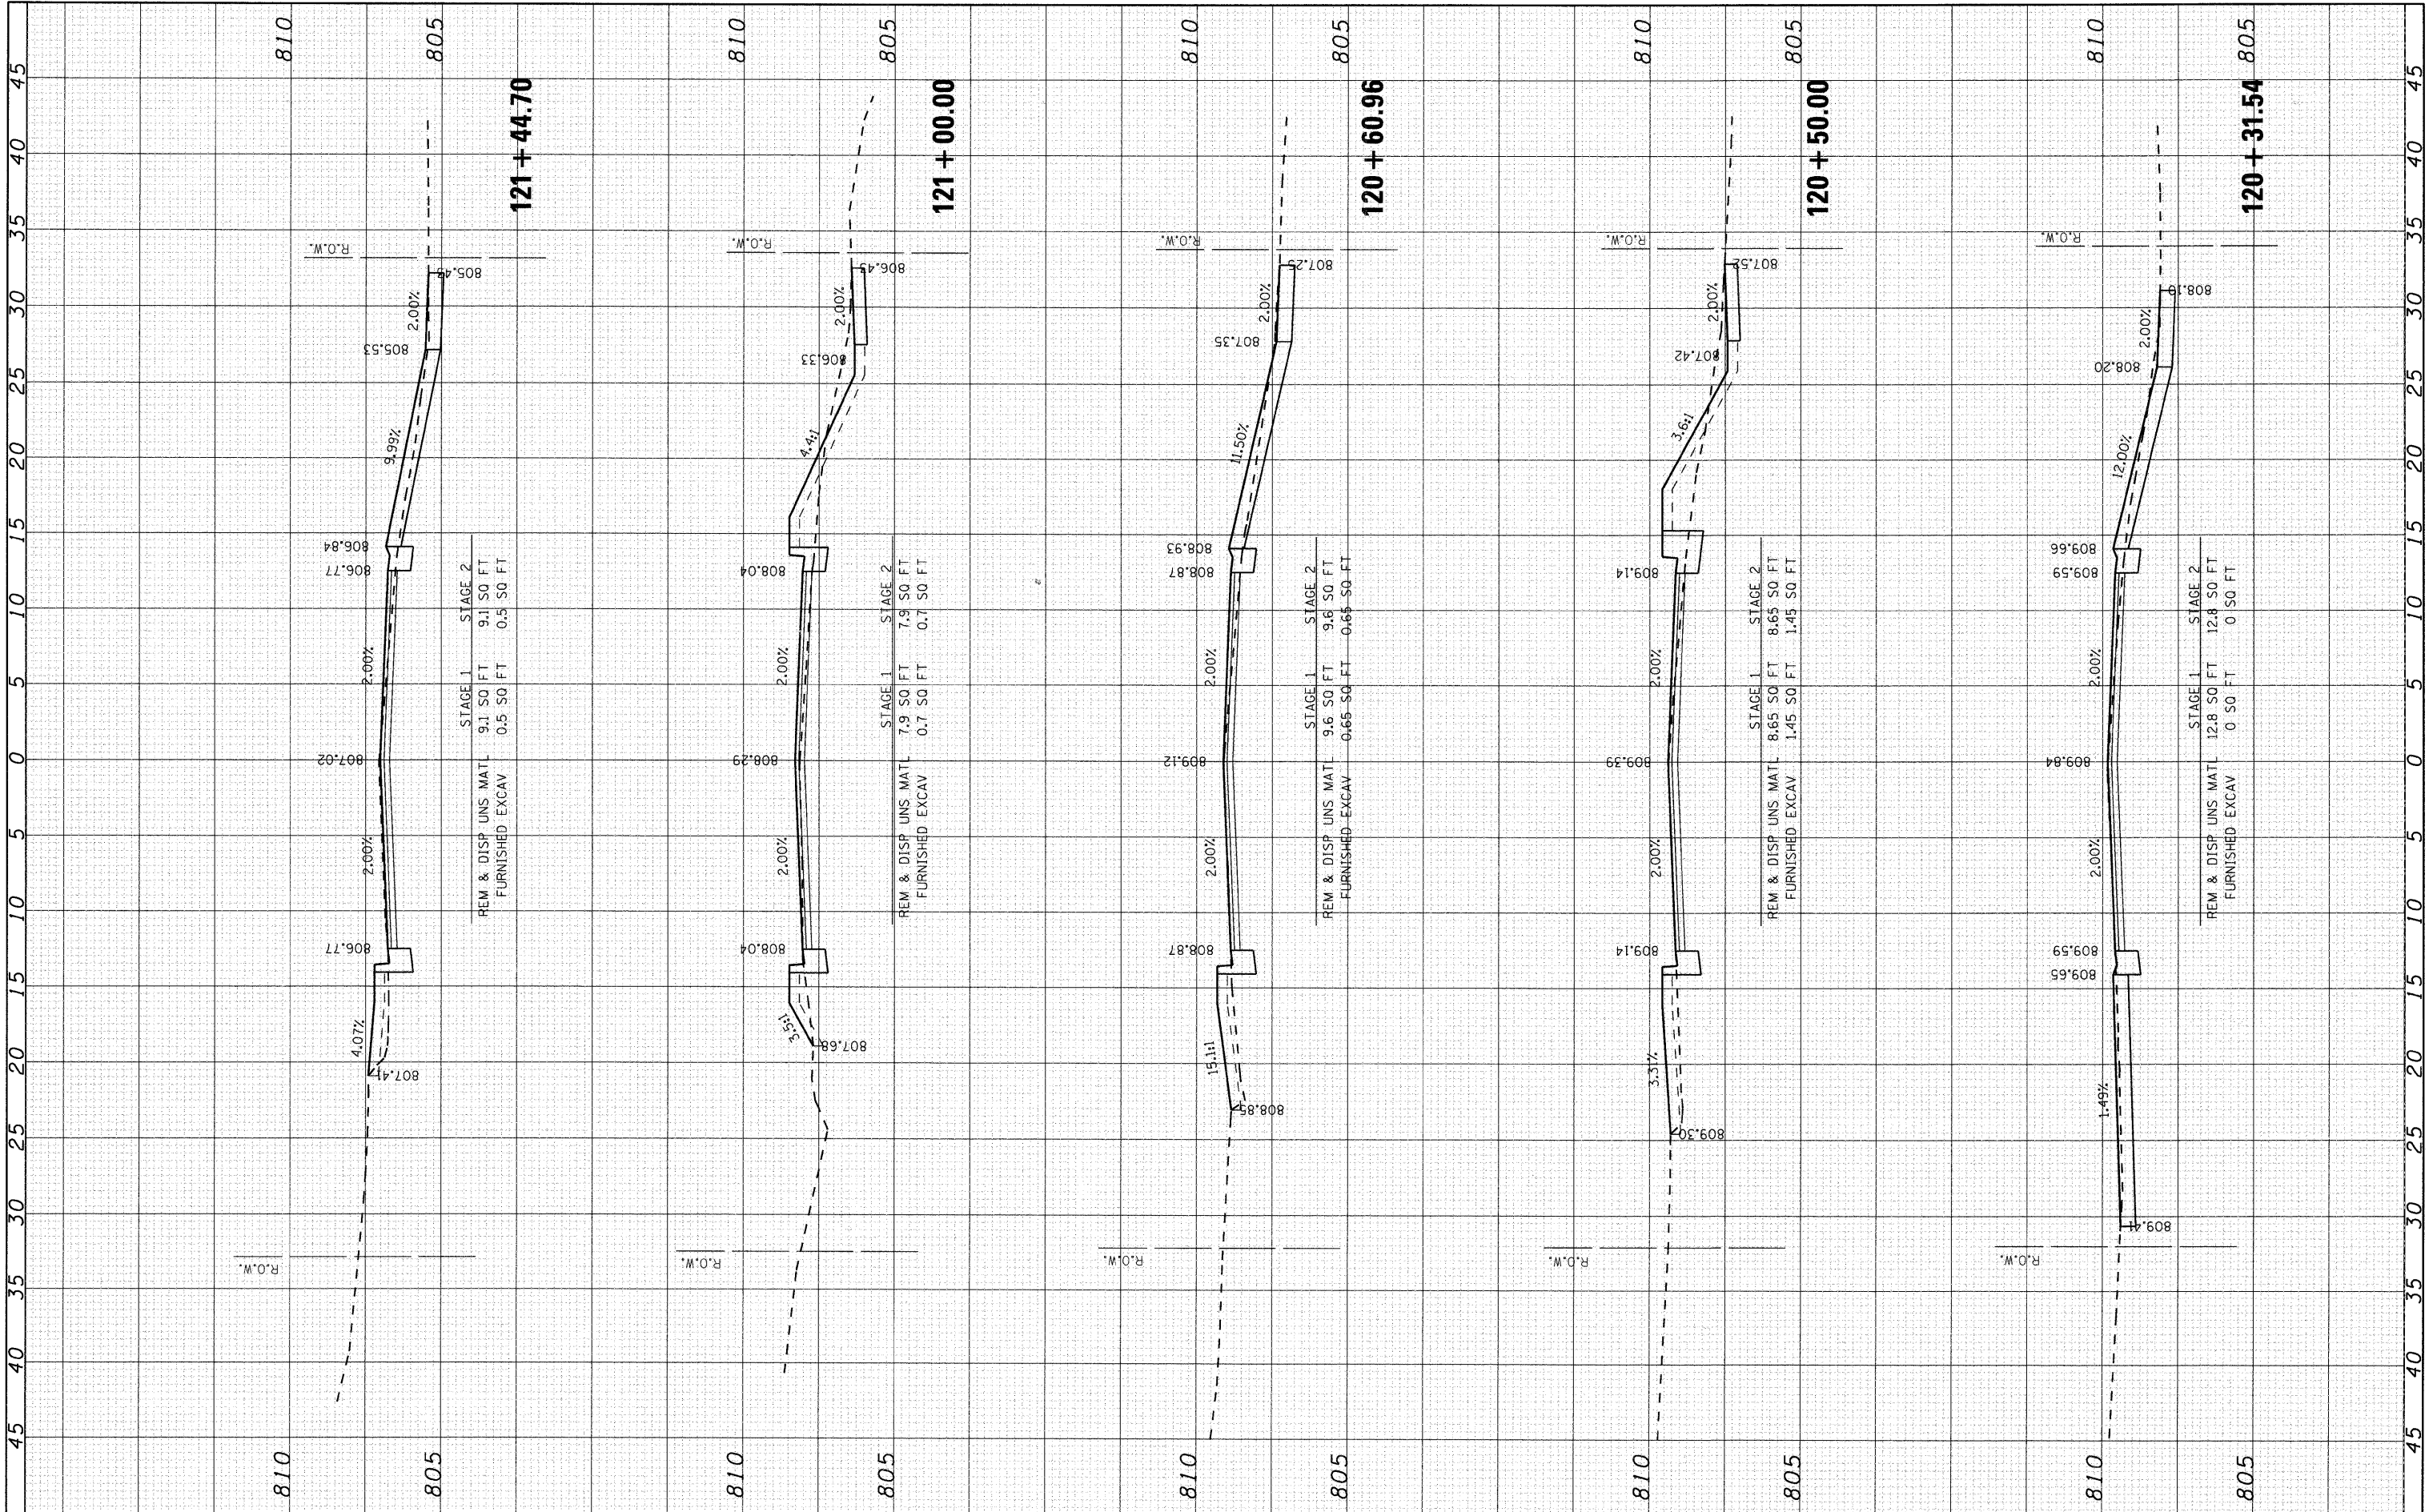

**SEC Group, Inc.**  
 Engineering  
 Surveying  
 Planning  
 Architecture  
 McHenry • Yorkville • New Lenox • Chicago  
 www.secgroupinc.com

USER NAME = jmelhush	DESIGNED - J. ATTANASEO	REVISED -
PLOT SCALE = 1" = 5'	DRAWN -	REVISED -
PLOT DATE = 8/31/2009	CHECKED - T. HAMILTON	REVISED -
	DATE - 8/3/09	REVISED -

**STATE OF ILLINOIS  
 DEPARTMENT OF TRANSPORTATION**

**CROSS SECTIONS  
 NORTH OAK STREET**

SCALE: 1" = 5' SHEET NO. 9 OF 12 SHEETS STA. 120+31.54 TO STA. 121+44.70

F.A. RTE.	SECTION	COUNTY	TOTAL SHEETS	SHEET NO.
2537	09-00084-00-RS	COOK	53	50
CONTRACT NO. 63274				
ILLINOIS FED. AID PROJECT ARA-9003 (345)				