


FINAL SURVEY	SURVEYED	BY	DATE
NOTE BOOK	PLOTTED		
NO.	TEMPLATE		
	AREAS CHECKED		

ORIGINAL SURVEY	SURVEYED	BY	DATE
NOTE BOOK	PLOTTED		
NO.	TEMPLATE		
	AREAS CHECKED		

COMPANY NAME: SEC GROUP, INC.  
 PROJECT CONTACT: J. WEHLISH  
 PROJECT: VILLAGE OF BARTLETT  
 DATE PLOTTED: 8/31/2009 4:28:10 PM  
 FILE NAME: 090196-xsc-00k.dgn  
 PLOT DRIVER: pdt.plt  
 PEN TABLE: s:\standard\trans.tbl

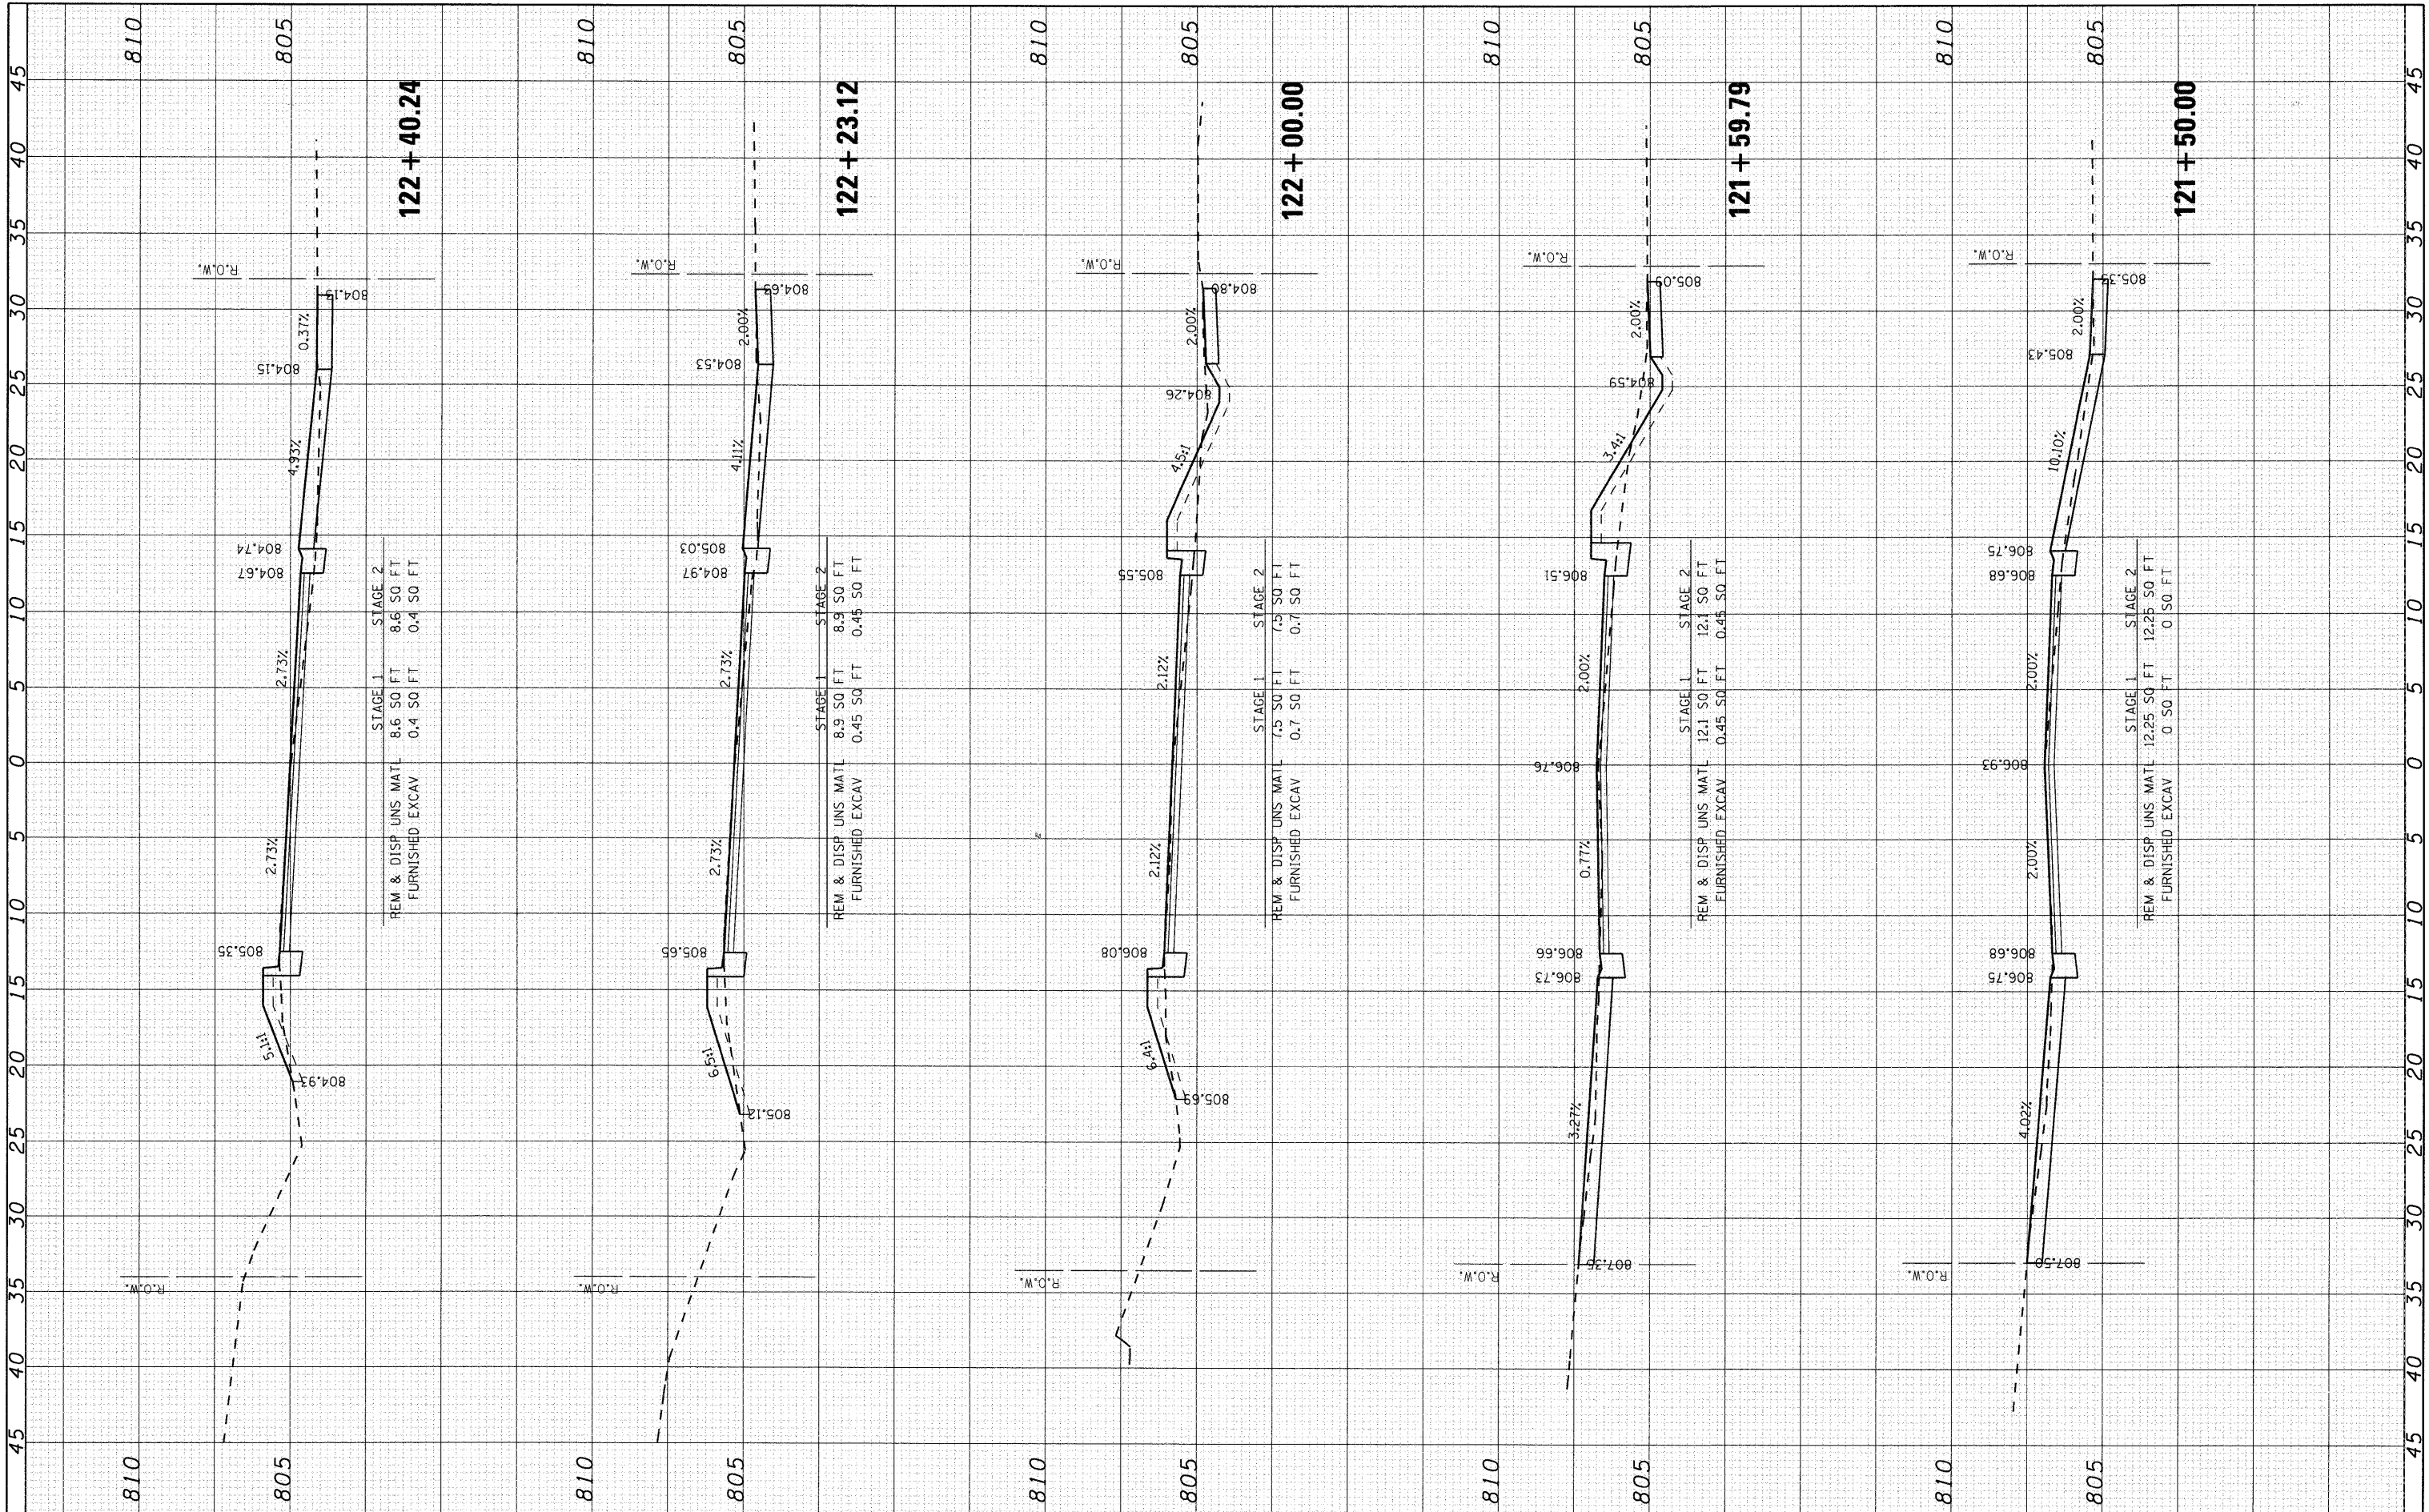

STAGE 1 8.6 SQ FT  
 STAGE 2 8.6 SQ FT  
 REM & DISP UNS MATL 0.4 SQ FT  
 FURNISHED EXCAV 0.4 SQ FT

STAGE 1 8.9 SQ FT  
 STAGE 2 8.9 SQ FT  
 REM & DISP UNS MATL 0.45 SQ FT  
 FURNISHED EXCAV 0.45 SQ FT

STAGE 1 7.5 SQ FT  
 STAGE 2 7.5 SQ FT  
 REM & DISP UNS MATL 0.7 SQ FT  
 FURNISHED EXCAV 0.7 SQ FT

STAGE 1 12.1 SQ FT  
 STAGE 2 12.1 SQ FT  
 REM & DISP UNS MATL 0.45 SQ FT  
 FURNISHED EXCAV 0.45 SQ FT

STAGE 1 12.25 SQ FT  
 STAGE 2 12.25 SQ FT  
 REM & DISP UNS MATL 0 SQ FT  
 FURNISHED EXCAV 0 SQ FT

**SEC Group, Inc.**  
 Engineering  
 Surveying  
 Planning  
 Landscape Architecture  
 McHenry • Yorkville • New Lenox • Chicago  
 www.secgroupinc.com

USER NAME = jmelhus	DESIGNED - J. ATTANASEO	REVISED -
PLOT SCALE = 1" = 5'	DRAWN -	REVISED -
PLOT DATE = 8/31/2009	CHECKED - T. HAMILTON	REVISED -
	DATE - 8/3/09	REVISED -

**STATE OF ILLINOIS  
 DEPARTMENT OF TRANSPORTATION**

**CROSS SECTIONS  
 NORTH OAK STREET**

SCALE: 1" = 5' SHEET NO. 10 OF 12 SHEETS STA. 121+50.00 TO STA. 122+40.24

F.A. RTE. 2537	SECTION 09-00084-00-RS	COUNTY COOK	TOTAL SHEETS 53	SHEET NO. 51
CONTRACT NO. 63274			ILLINOIS FED. AID PROJECT ARA-9003 (345)	