



COPYRIGHT © 2008 BY BAXTER & WOODMAN, INC.  
 STATE OF ILLINOIS - PROFESSIONAL DESIGN FIRM  
 LICENSE NO. - 386-000022-00015  
 5/10/07  
 09-000225-PP2.shf

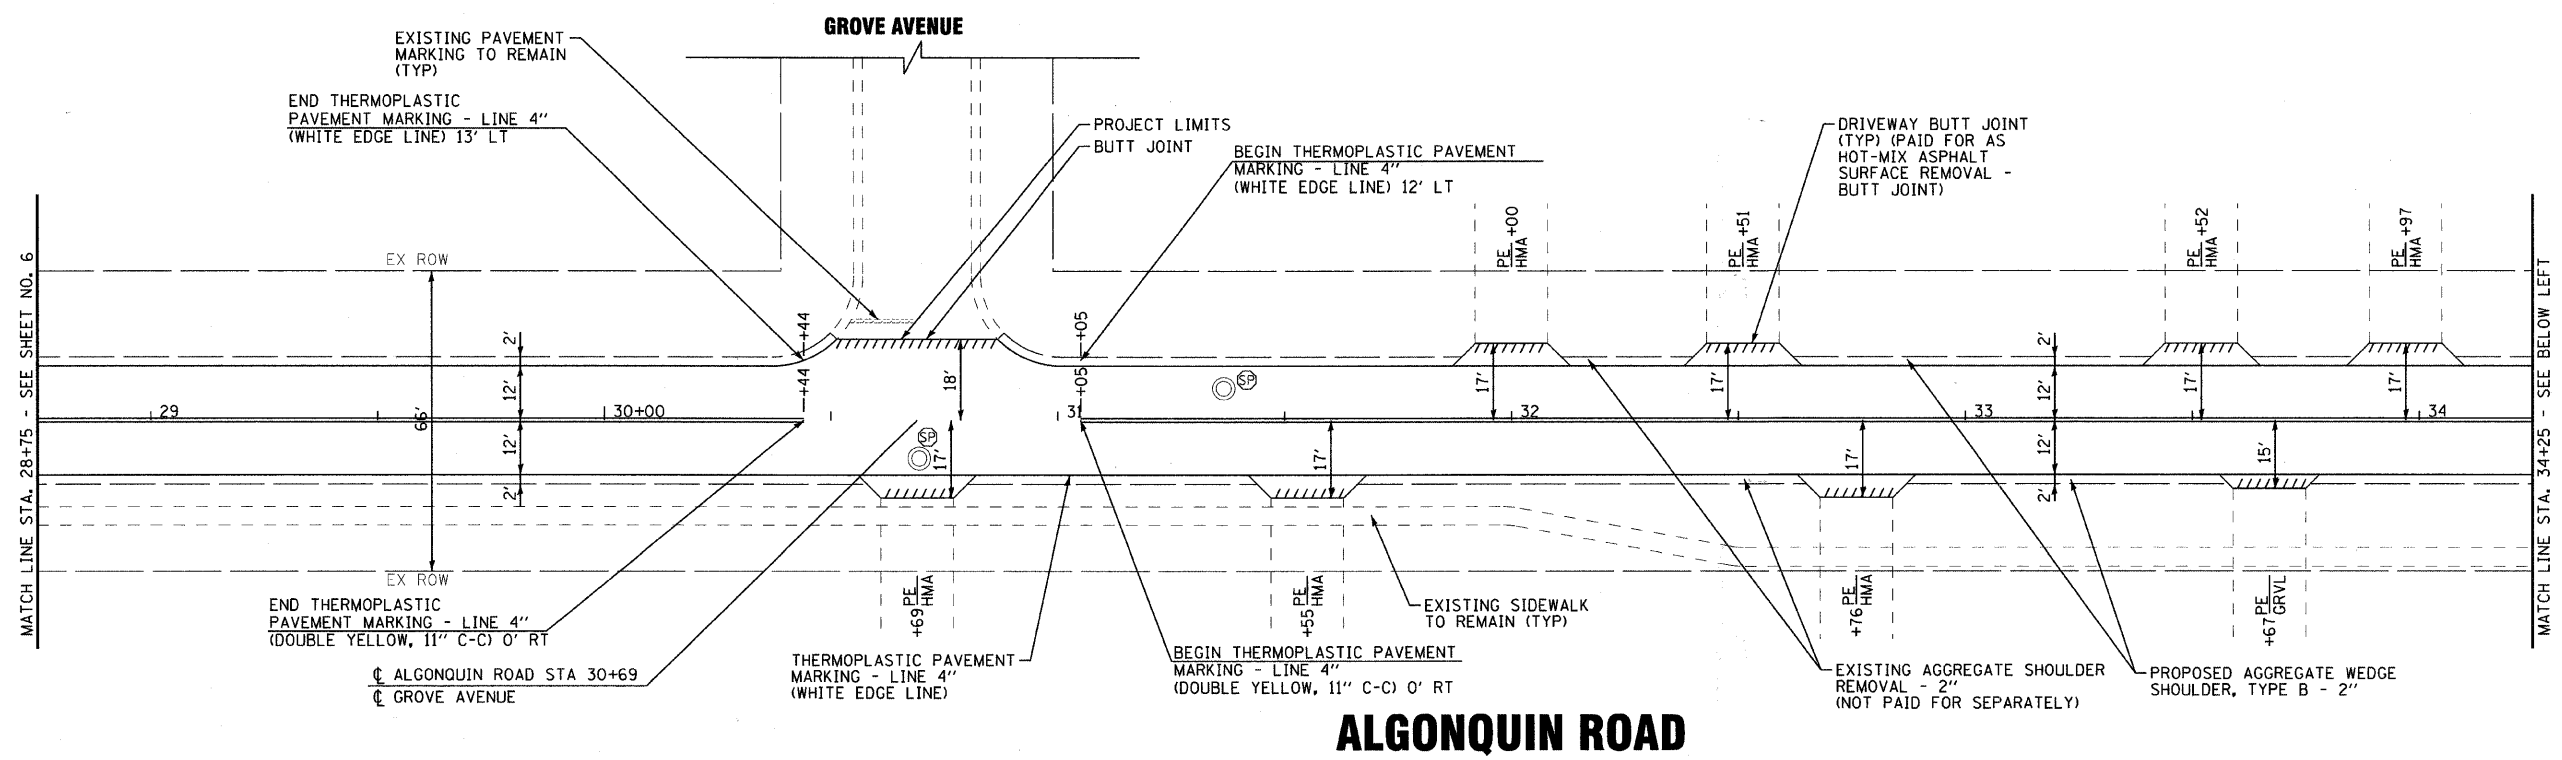

### ALGONQUIN ROAD

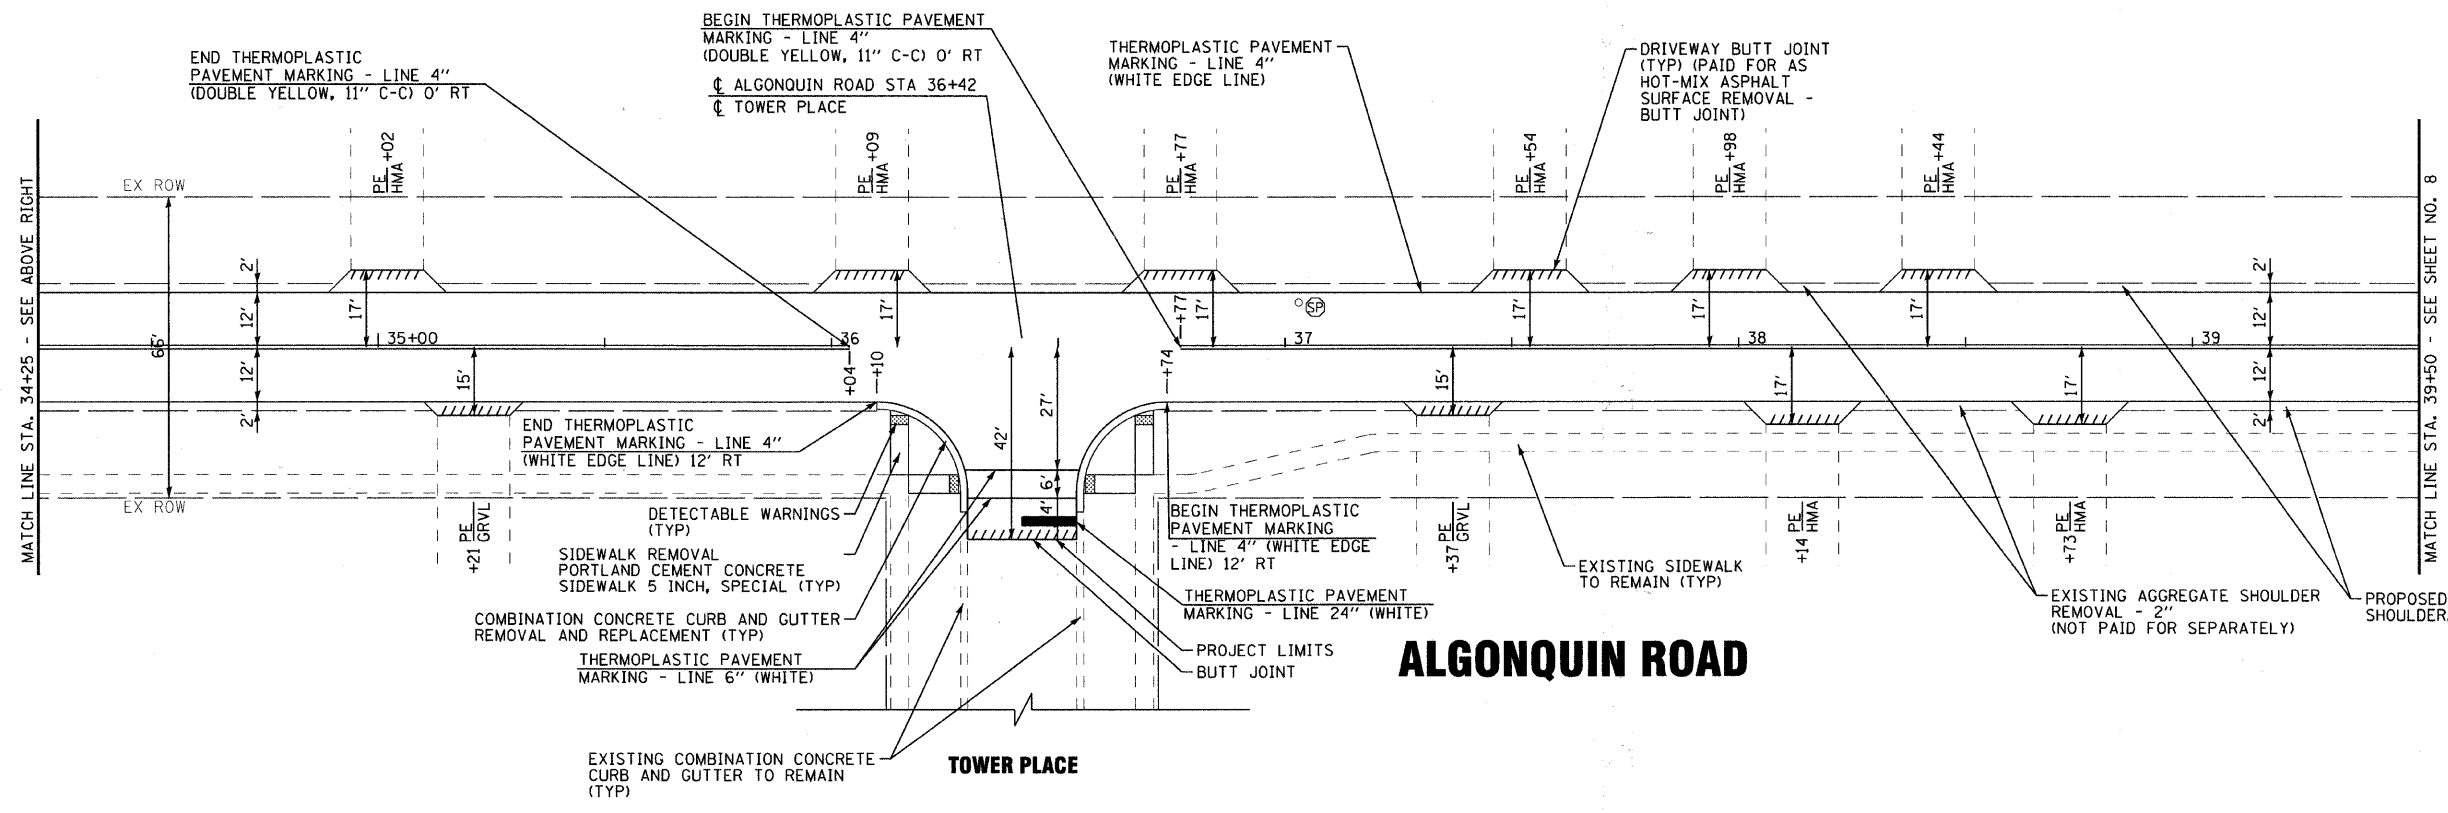

### ALGONQUIN ROAD

## VILLAGE OF FOX RIVER GROVE, ILLINOIS ALGONQUIN ROAD ARRA (LAPP) IMPROVEMENTS

|                 |                                |
|-----------------|--------------------------------|
| DESIGNED - MWP  | REVISED - IDOT REVIEW 06-01-09 |
| DRAWN - KAR     | REVISED - IDOT REVIEW 08-03-09 |
| CHECKED - RWL   | REVISED -                      |
| DATE - 04-15-09 | FILE - 090225-PP2.shf          |

### SCHEMATIC PLAN - ALGONQUIN ROAD

SCALE: 1" = 20'      STA. 28+75    TO STA. 39+50

| F.A.U. RTE.                              | SECTION        | COUNTY             | TOTAL SHEETS | SHEET NO. |
|--|----------------|--------------------|--------------|-----------|
| 3878                                     | 09-00022-00-RS | MCHENRY            | 16           | 7         |
| FED. ROAD DIST. NO. C-91-622-09          |                | CONTRACT NO. 63277 |              |           |
| ILLINOIS FED. AID PROJECT ARA-9003 (315) |                |                    |              |           |