


DATE _____ BY _____
 SUSPENDED _____
 SURVEY PLOTTED _____
 TEMPLATE _____
 NOTE BOOK _____
 AREAS CHECKED _____
 NO. _____

DATE _____ BY _____
 SUSPENDED _____
 ORIGINAL SURVEY PLOTTED _____
 TEMPLATE _____
 NOTE BOOK _____
 AREAS CHECKED _____
 NO. _____

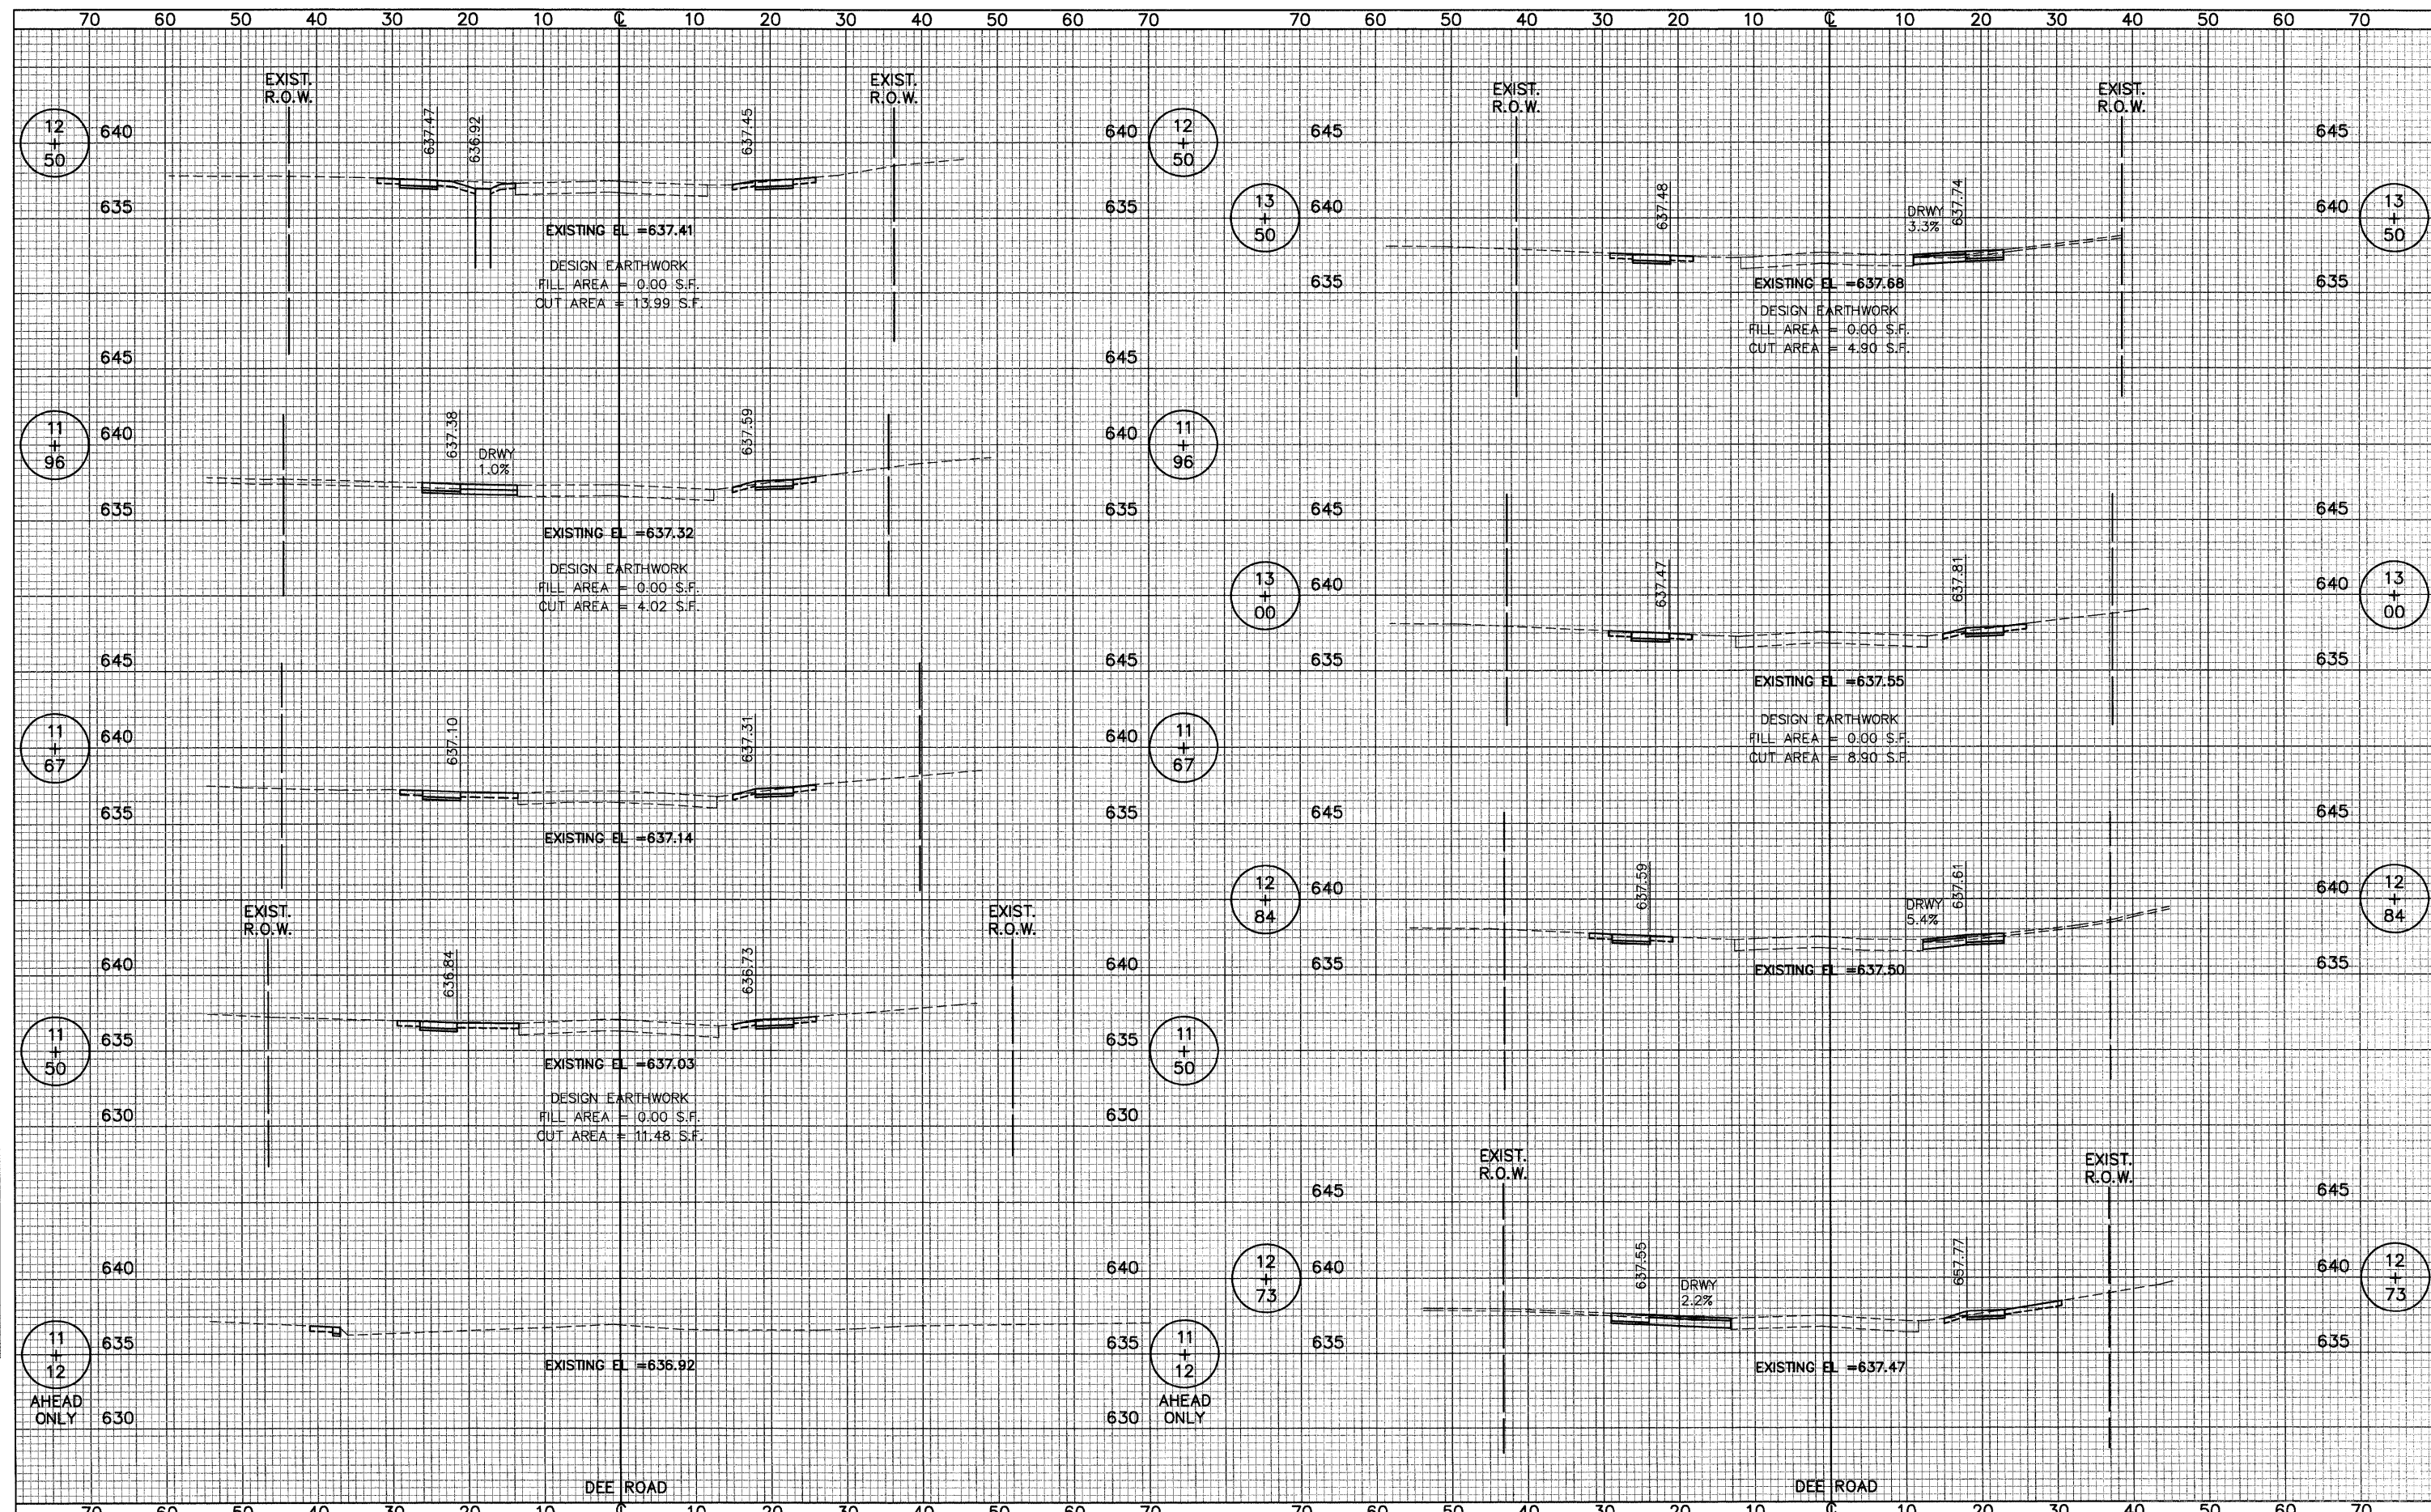

FILE NAME =	USER NAME =	DESIGNED - SJC	REVISED -	STATE OF ILLINOIS DEPARTMENT OF TRANSPORTATION	DEE ROAD CROSS SECTIONS		F.A.U. RTE.	SECTION	COUNTY	TOTAL SHEETS	SHEET NO.
	PLOT SCALE =	DRAWN - SJC	REVISED -					08-00144-00-SW	COOK	15	9
	PLOT DATE =	CHECKED - JRV	REVISED -						CONTRACT NO. 63279		
		DATE - 08/12/2009	REVISED -				SHEET NO. 9 OF 15 SHEETS STA. 11+12 TO STA. 13+50		FED. ROAD DIST. NO. 1 ILLINOIS		FED. AID PROJECT