


DATE	
BY	
FINAL SURVEY	
PLOTTED	
NOTE BOOK	
AREAS CHECKED	
NO.	

DATE	
BY	
ORIGINAL SURVEY	
PLOTTED	
NOTE BOOK	
AREAS CHECKED	
NO.	

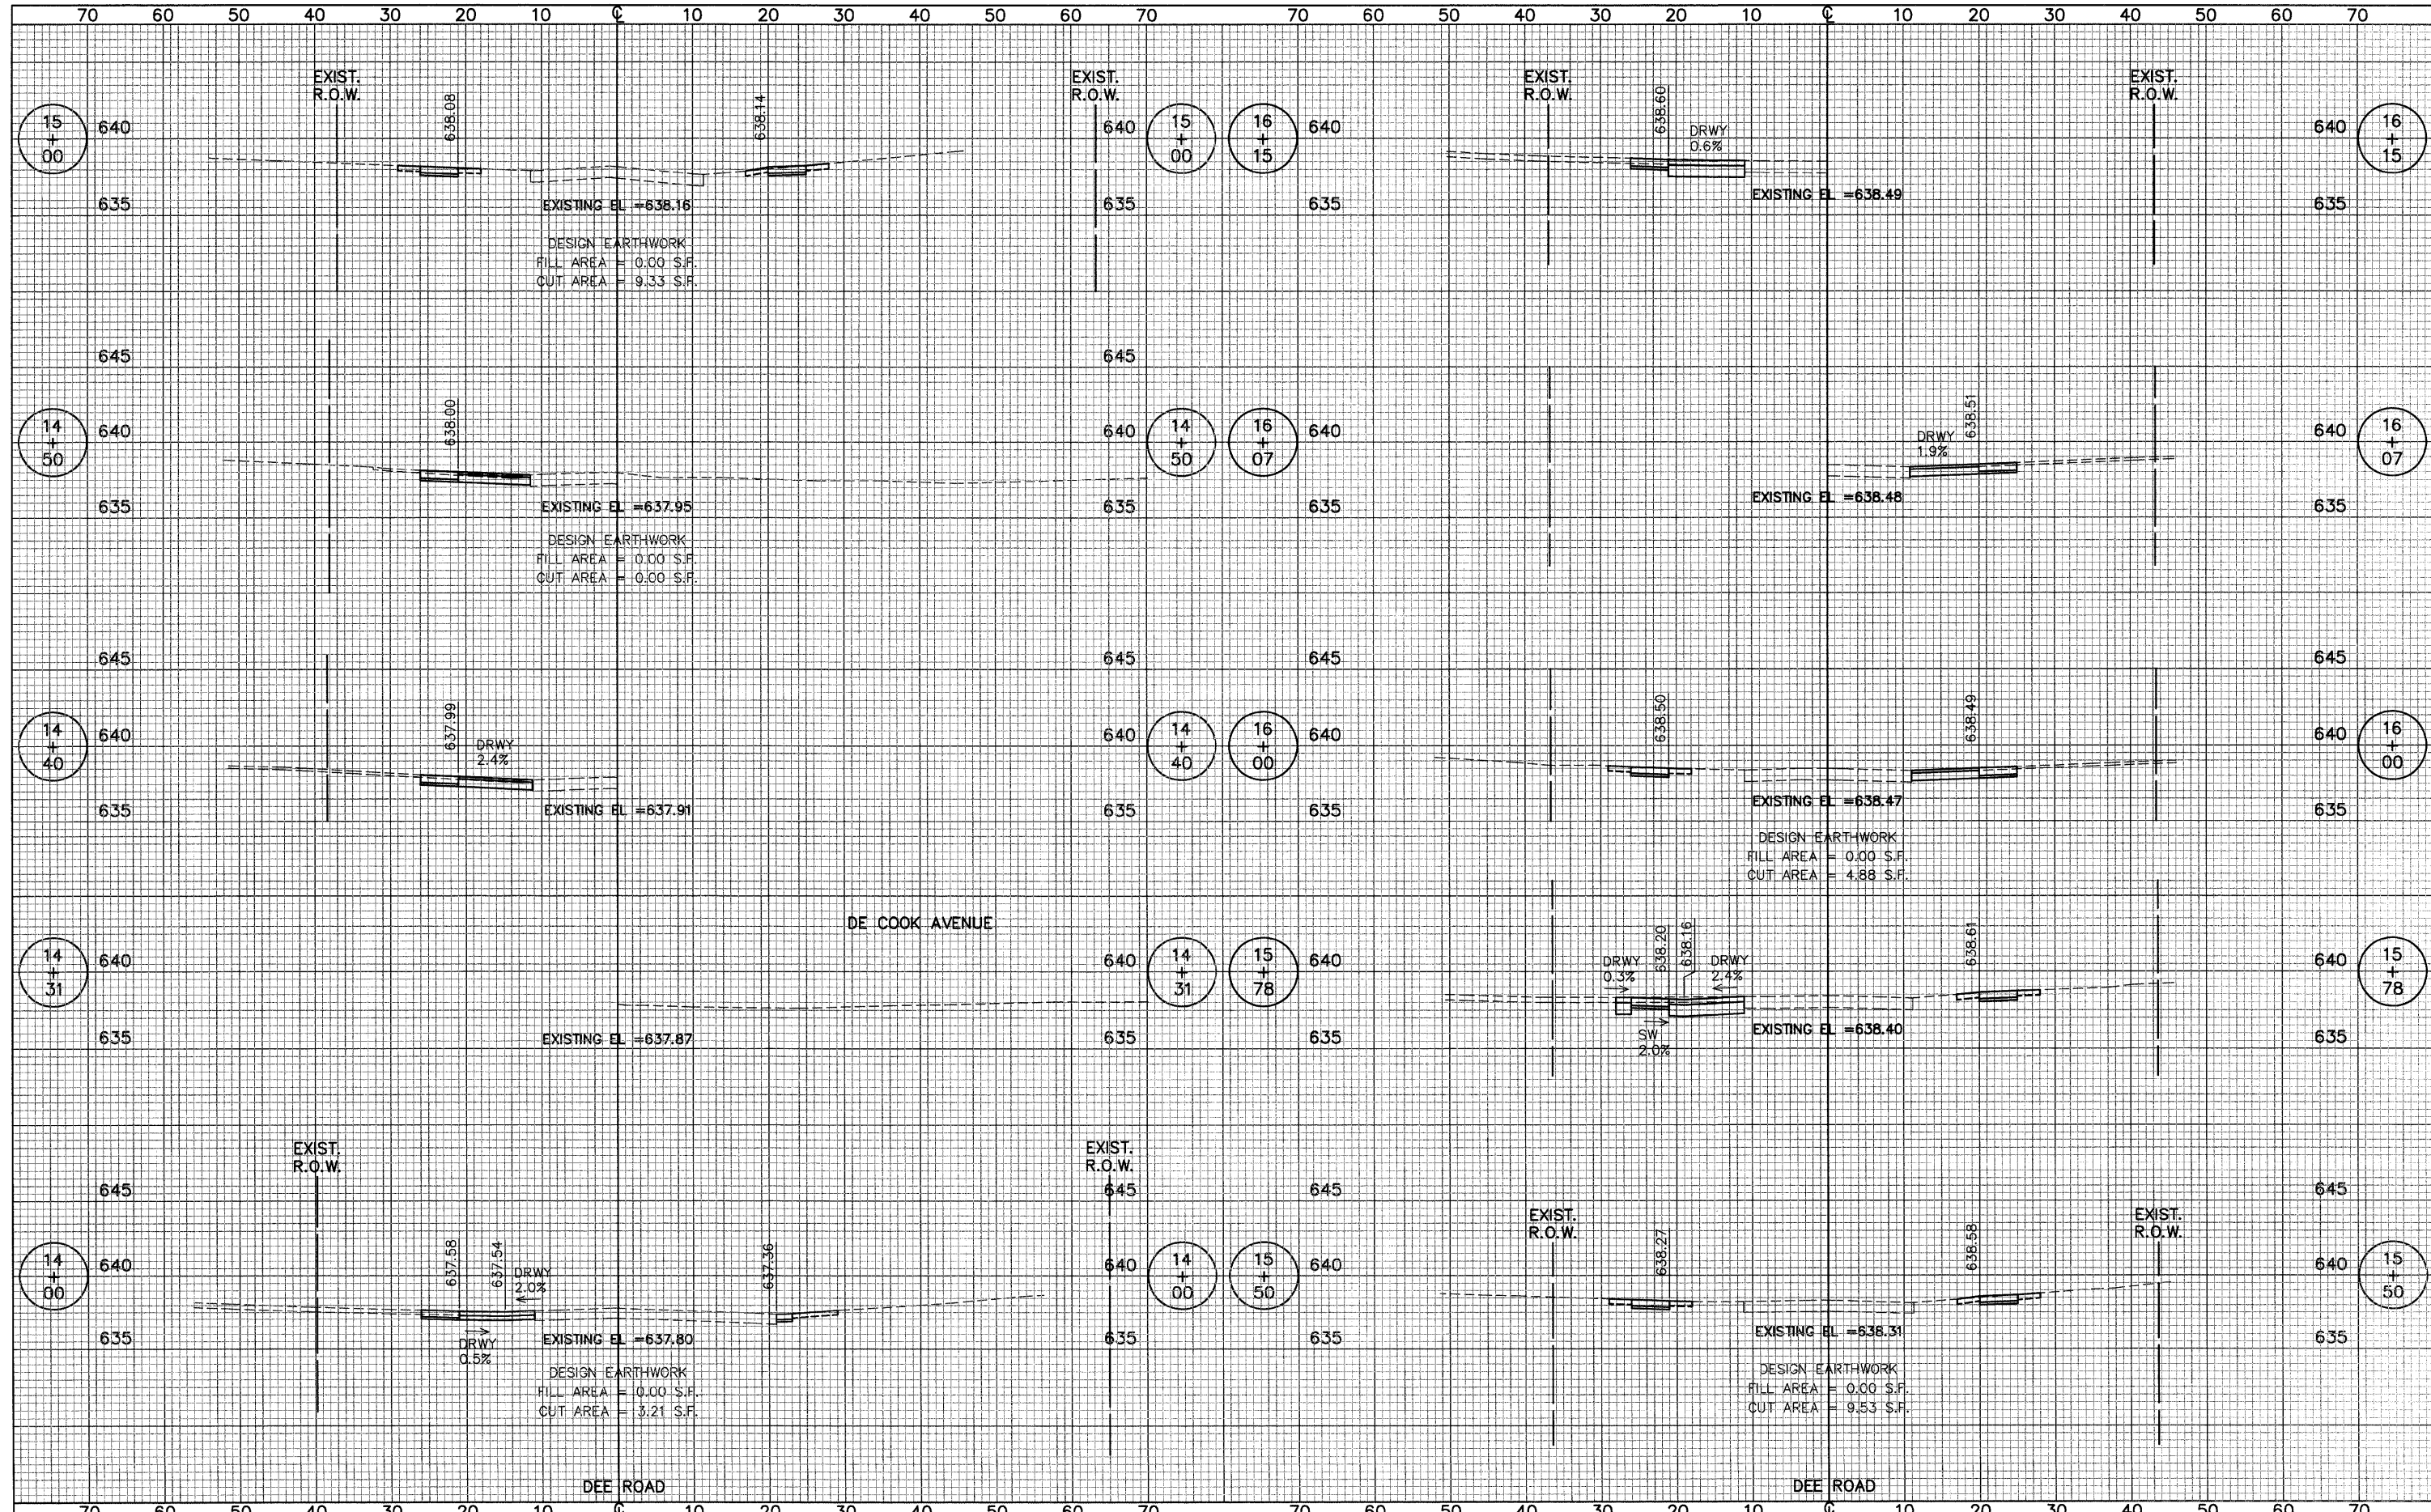

FILE NAME =	USER NAME =	DESIGNED - SJC	REVISED -	STATE OF ILLINOIS DEPARTMENT OF TRANSPORTATION	DEE ROAD CROSS SECTIONS	F.A.U. RTE.	SECTION	COUNTY	TOTAL SHEETS	SHEET NO.
	PLOT SCALE =	DRAWN - SJC	REVISED -			08-00144-00-SW	COOK	15	10	
	PLOT DATE =	CHECKED - JRV	REVISED -			CONTRACT NO. 63279				
		DATE - 08/12/2009	REVISED -			FED. ROAD DIST. NO. 1 ILLINOIS				
SHEET NO. 10 OF 15 SHEETS STA. 14+00 TO STA. 16+15						FED. AID PROJECT				