



DETOUR PLAN

DETOUR PLAN LEGEND

- G,K SIGN DESCRIPTION (SEE BELOW)
- SIGN
- TYPE III BARRICADE WITH 2 HIGH INTENSITY WARNING LIGHTS & SIGNS AS NOTED

- A R11-4 60" X 30"
 - B M4-10(R&L) 48" X 18"
 - C M4-9(R&L) 30" X 30"
 - D M4-9(R&L) 30" X 24"
 - E M4-9 30" X 30"
 - F M4-8a 24" X 18"
- SIGNS B, C & D POINT TO THE RIGHT UNLESS NOTED WITH AN "*" = LEFT

- G W20-1 48" X 48" WITH HIGH INTENSITY LIGHT & 18" X 18" ORANGE FLAG
- H W20-3 48" X 48" WITH HIGH INTENSITY LIGHT & 18" X 18" ORANGE FLAG
- I W20-2 48" X 48" WITH HIGH INTENSITY LIGHT & 18" X 18" ORANGE FLAG
- J W20-3 48" X 48" WITH HIGH INTENSITY LIGHT & 18" X 18" ORANGE FLAG
- K 30" X 24"
- L 24" X 12"

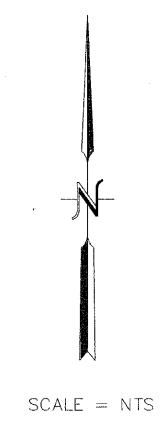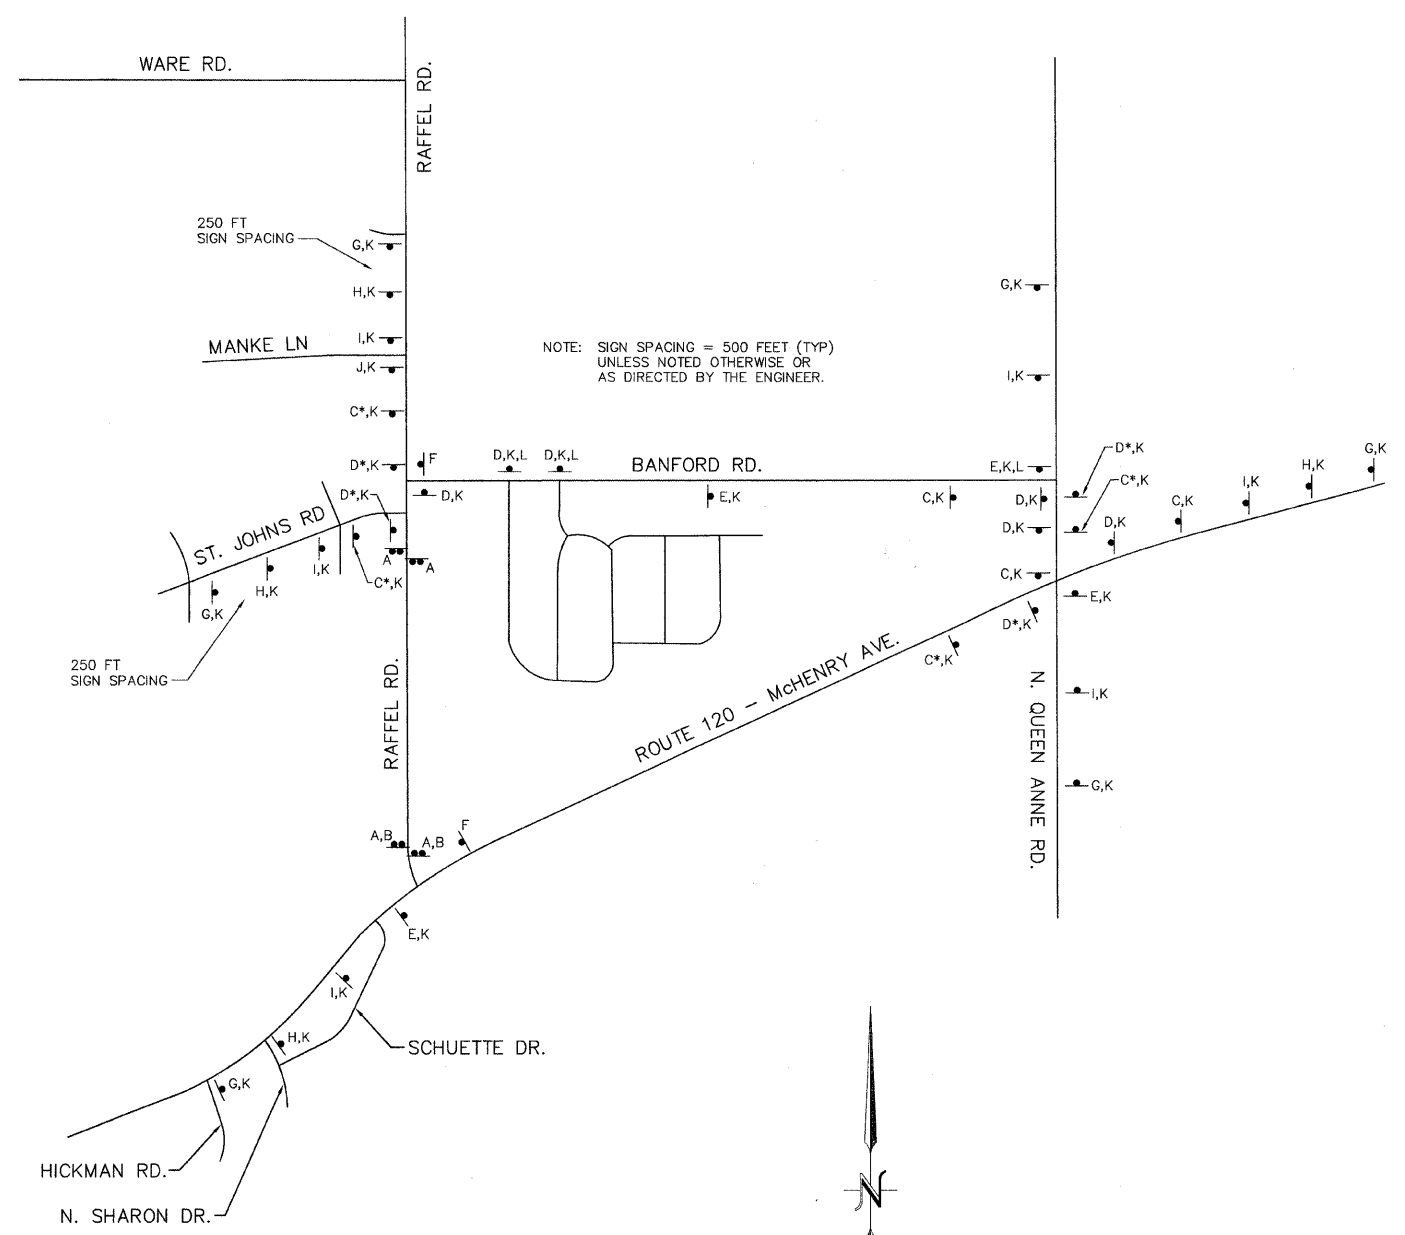

PLAN	SURVEYED	DATE
NOTE BOOK	PLOTTED	BY
NO.	CHECKED	
	BY	
	DATE	
	FILE NAME	

PROFILE	SURVEYED	DATE
NOTE BOOK	PLOTTED	BY
NO.	CHECKED	
	BY	
	DATE	
	FILE NAME	

April 28, 2009 11:41:51 a.m.
 P:\03\03100203\CAD\PHASE 2\DWG\10203-SHT-NOTES.DWG

FILE NAME =	USER NAME =	DESIGNED —	REVISED —
		DRAWN —	REVISED —
		CHECKED —	REVISED —
		DATE —	REVISED —

STATE OF ILLINOIS
DEPARTMENT OF TRANSPORTATION



RAFFEL ROAD IMPROVEMENTS
 DETOUR PLAN

F.A.U. RTE.	SECTION	COUNTY	TOTAL SHEETS	SHEET NO.
041	09-00110-00-PV	McHENRY	22	5
RAFFEL ROAD		CONTRACT NO. 63283		
FED. ROAD DIST. NO. 1 ILLINOIS FED. AID PROJECT ARA-9003(445)				

SCALE: SHEET NO. OF SHEETS STA. TO STA.