



PLAN	DATE
NO.	BY
NO.	BY
NO.	BY
NO.	BY

PROFILE	DATE
NO.	BY
NO.	BY
NO.	BY
NO.	BY

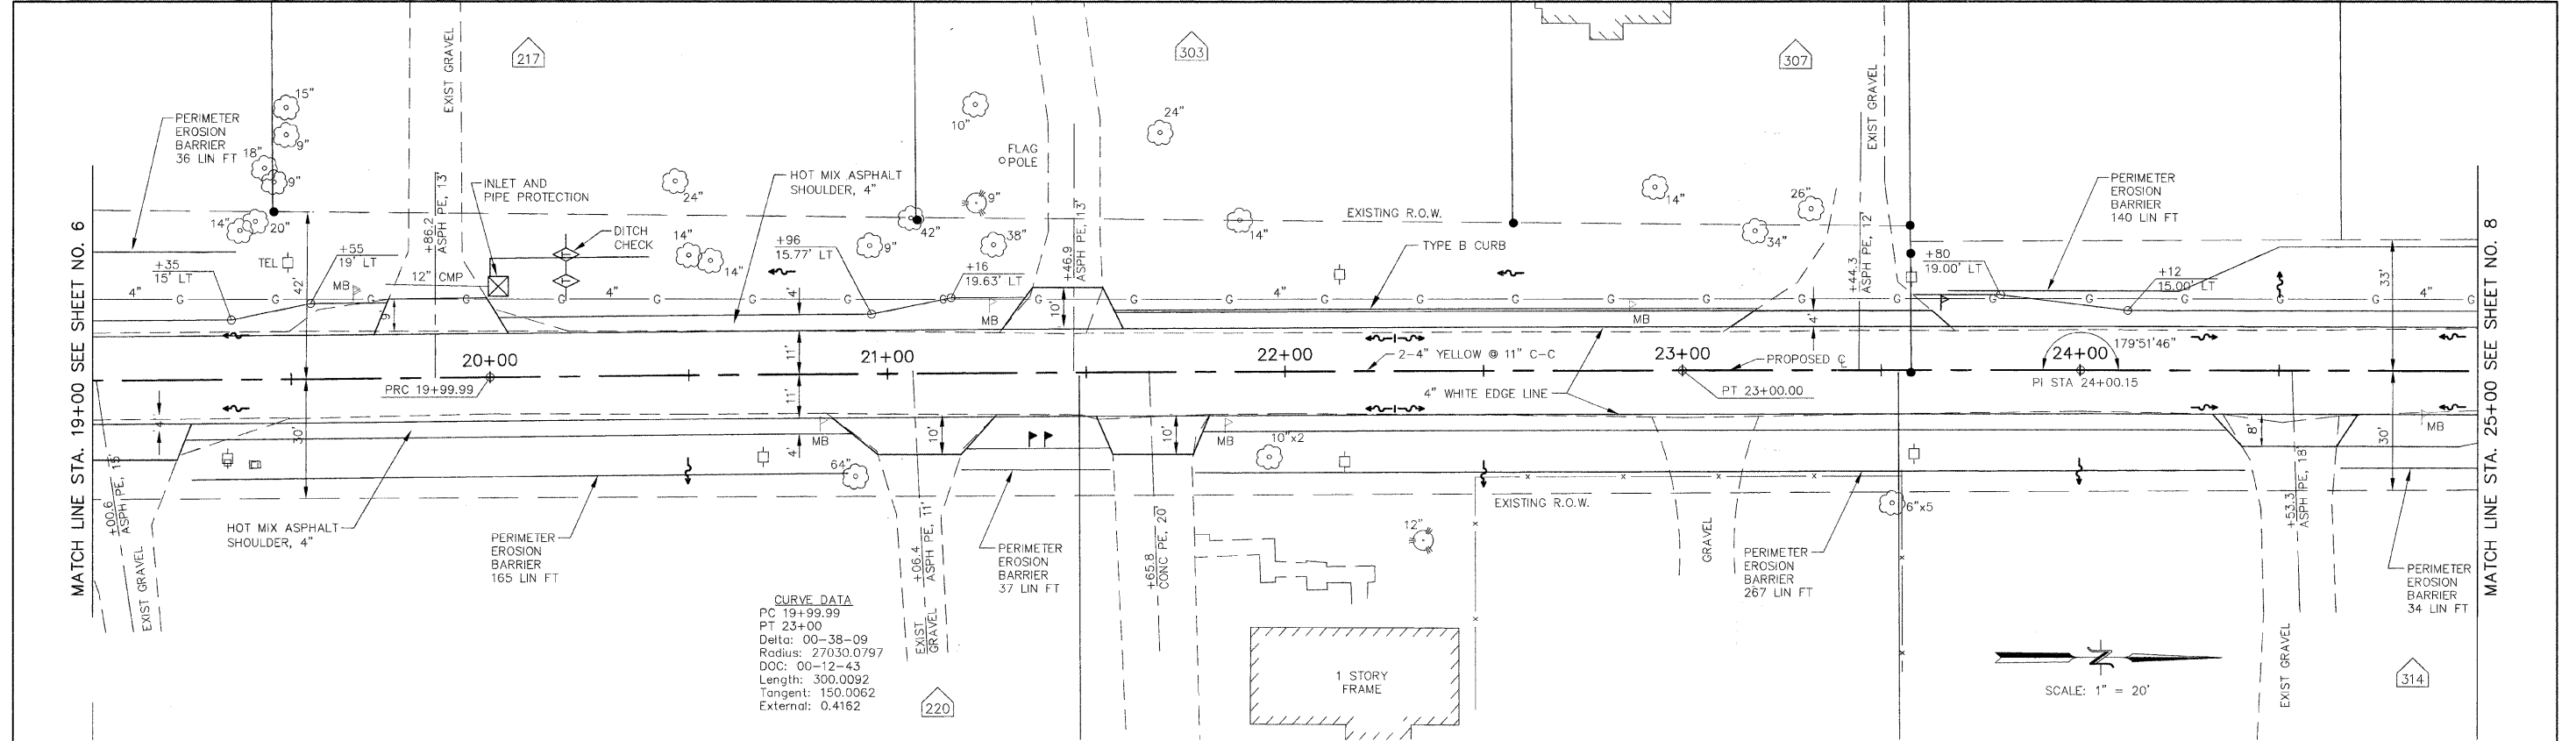

NOTE: MOVE EXISTING MAILBOX LOCATIONS FOR 220 AND \_\_\_\_\_ TO BETWEEN THE EXISTING DRIVES.

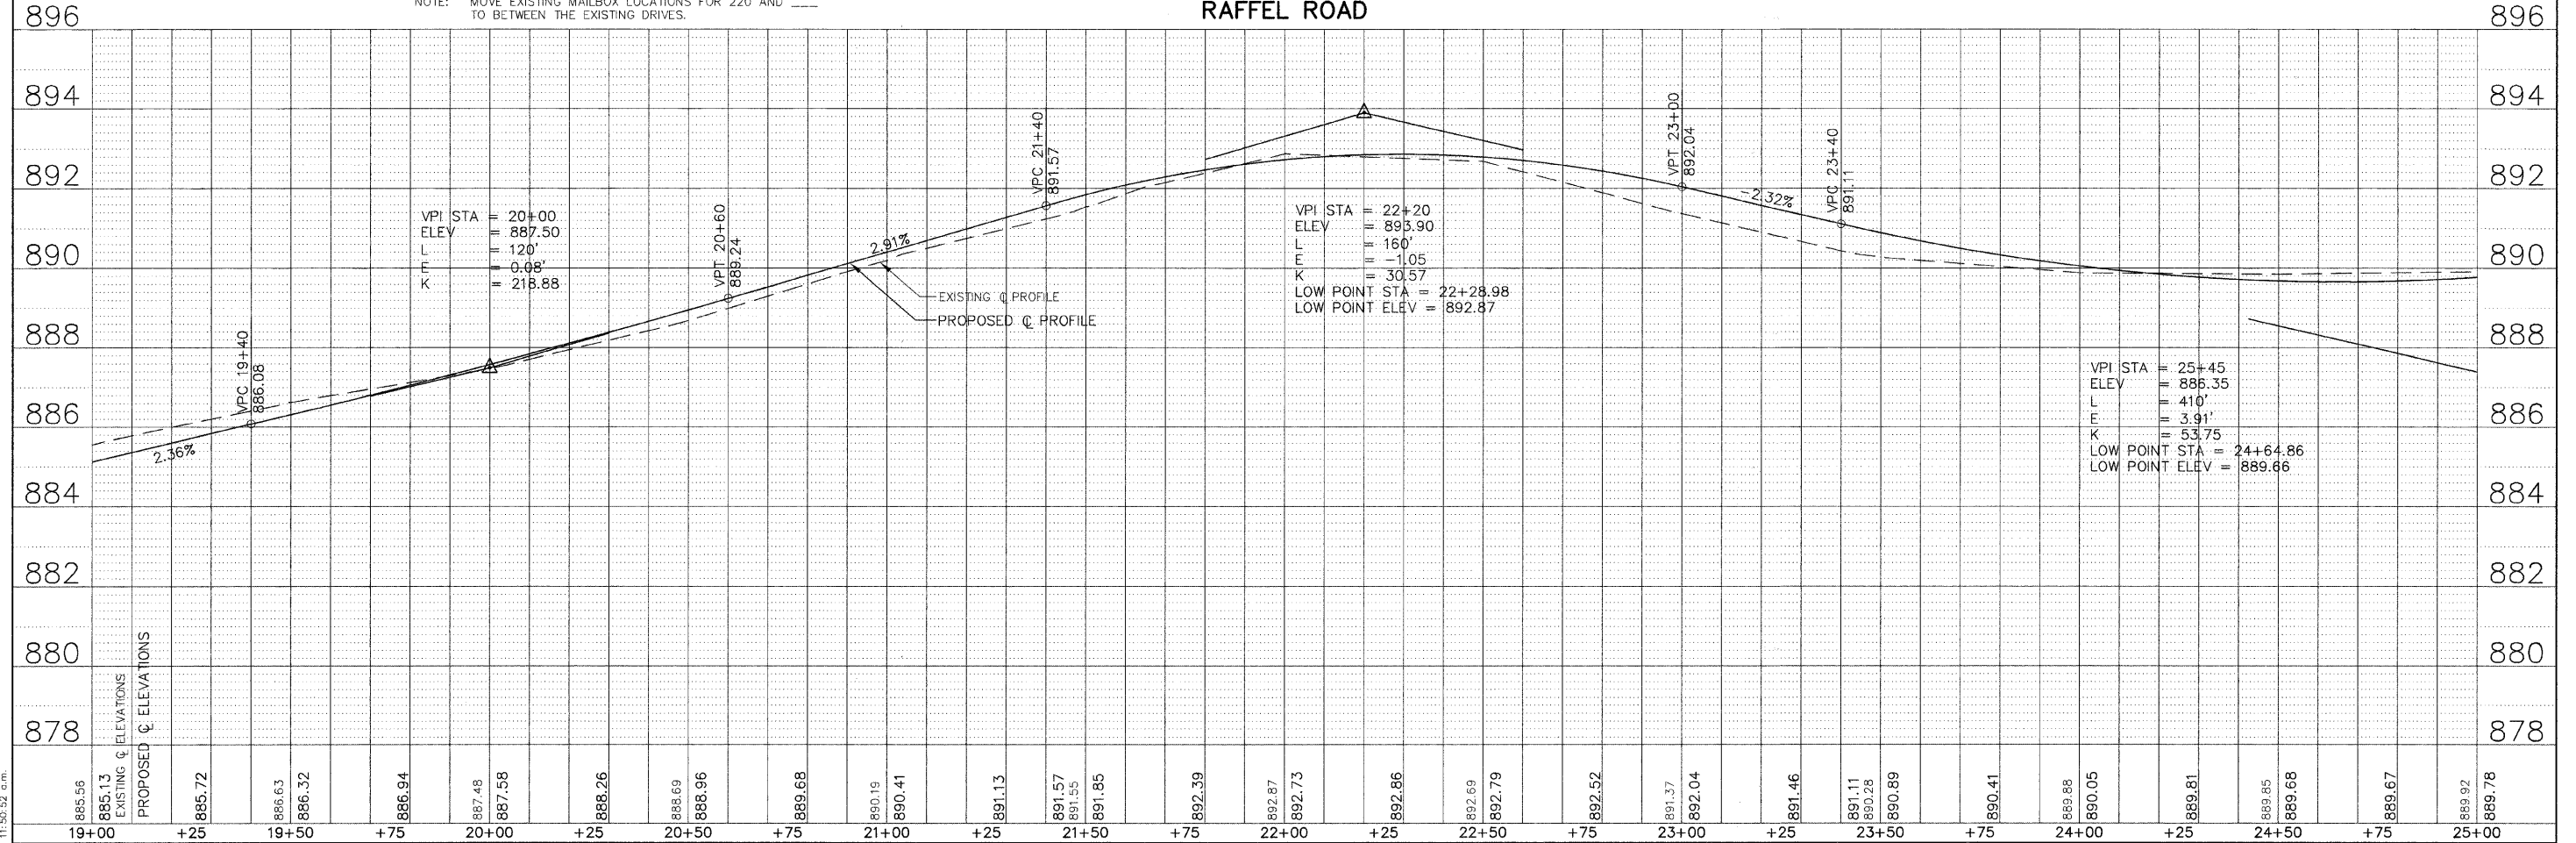

885.56	885.13	885.72	886.63	886.32	886.94	887.48	887.58	888.26	888.69	888.96	889.68	890.19	890.41	891.13	891.57	891.55	891.85	892.39	892.87	892.73	892.86	892.69	892.79	892.52	891.37	892.04	891.46	891.11	890.28	890.89	890.41	889.88	890.05	889.61	889.85	889.68	889.67	889.92	889.78
19+00	+25	19+50	+75	20+00	+25	20+50	+75	21+00	+25	21+50	+75	22+00	+25	22+50	+75	23+00	+25	23+50	+75	24+00	+25	24+50	+75	25+00															