


FINAL SURVEY NO.	PLANNED PLOTTED TEMPLATE AREAS CHECKED	BY	DATE

ORIGINAL SURVEY NO.	PLANNED PLOTTED TEMPLATE AREAS CHECKED	BY	DATE

April 25, 2009 10:33:16 a.m.  
 P:\03\03100203\CAD\PHASE 2\DWG\10203-SHT-XS-RAFFEL.DWG

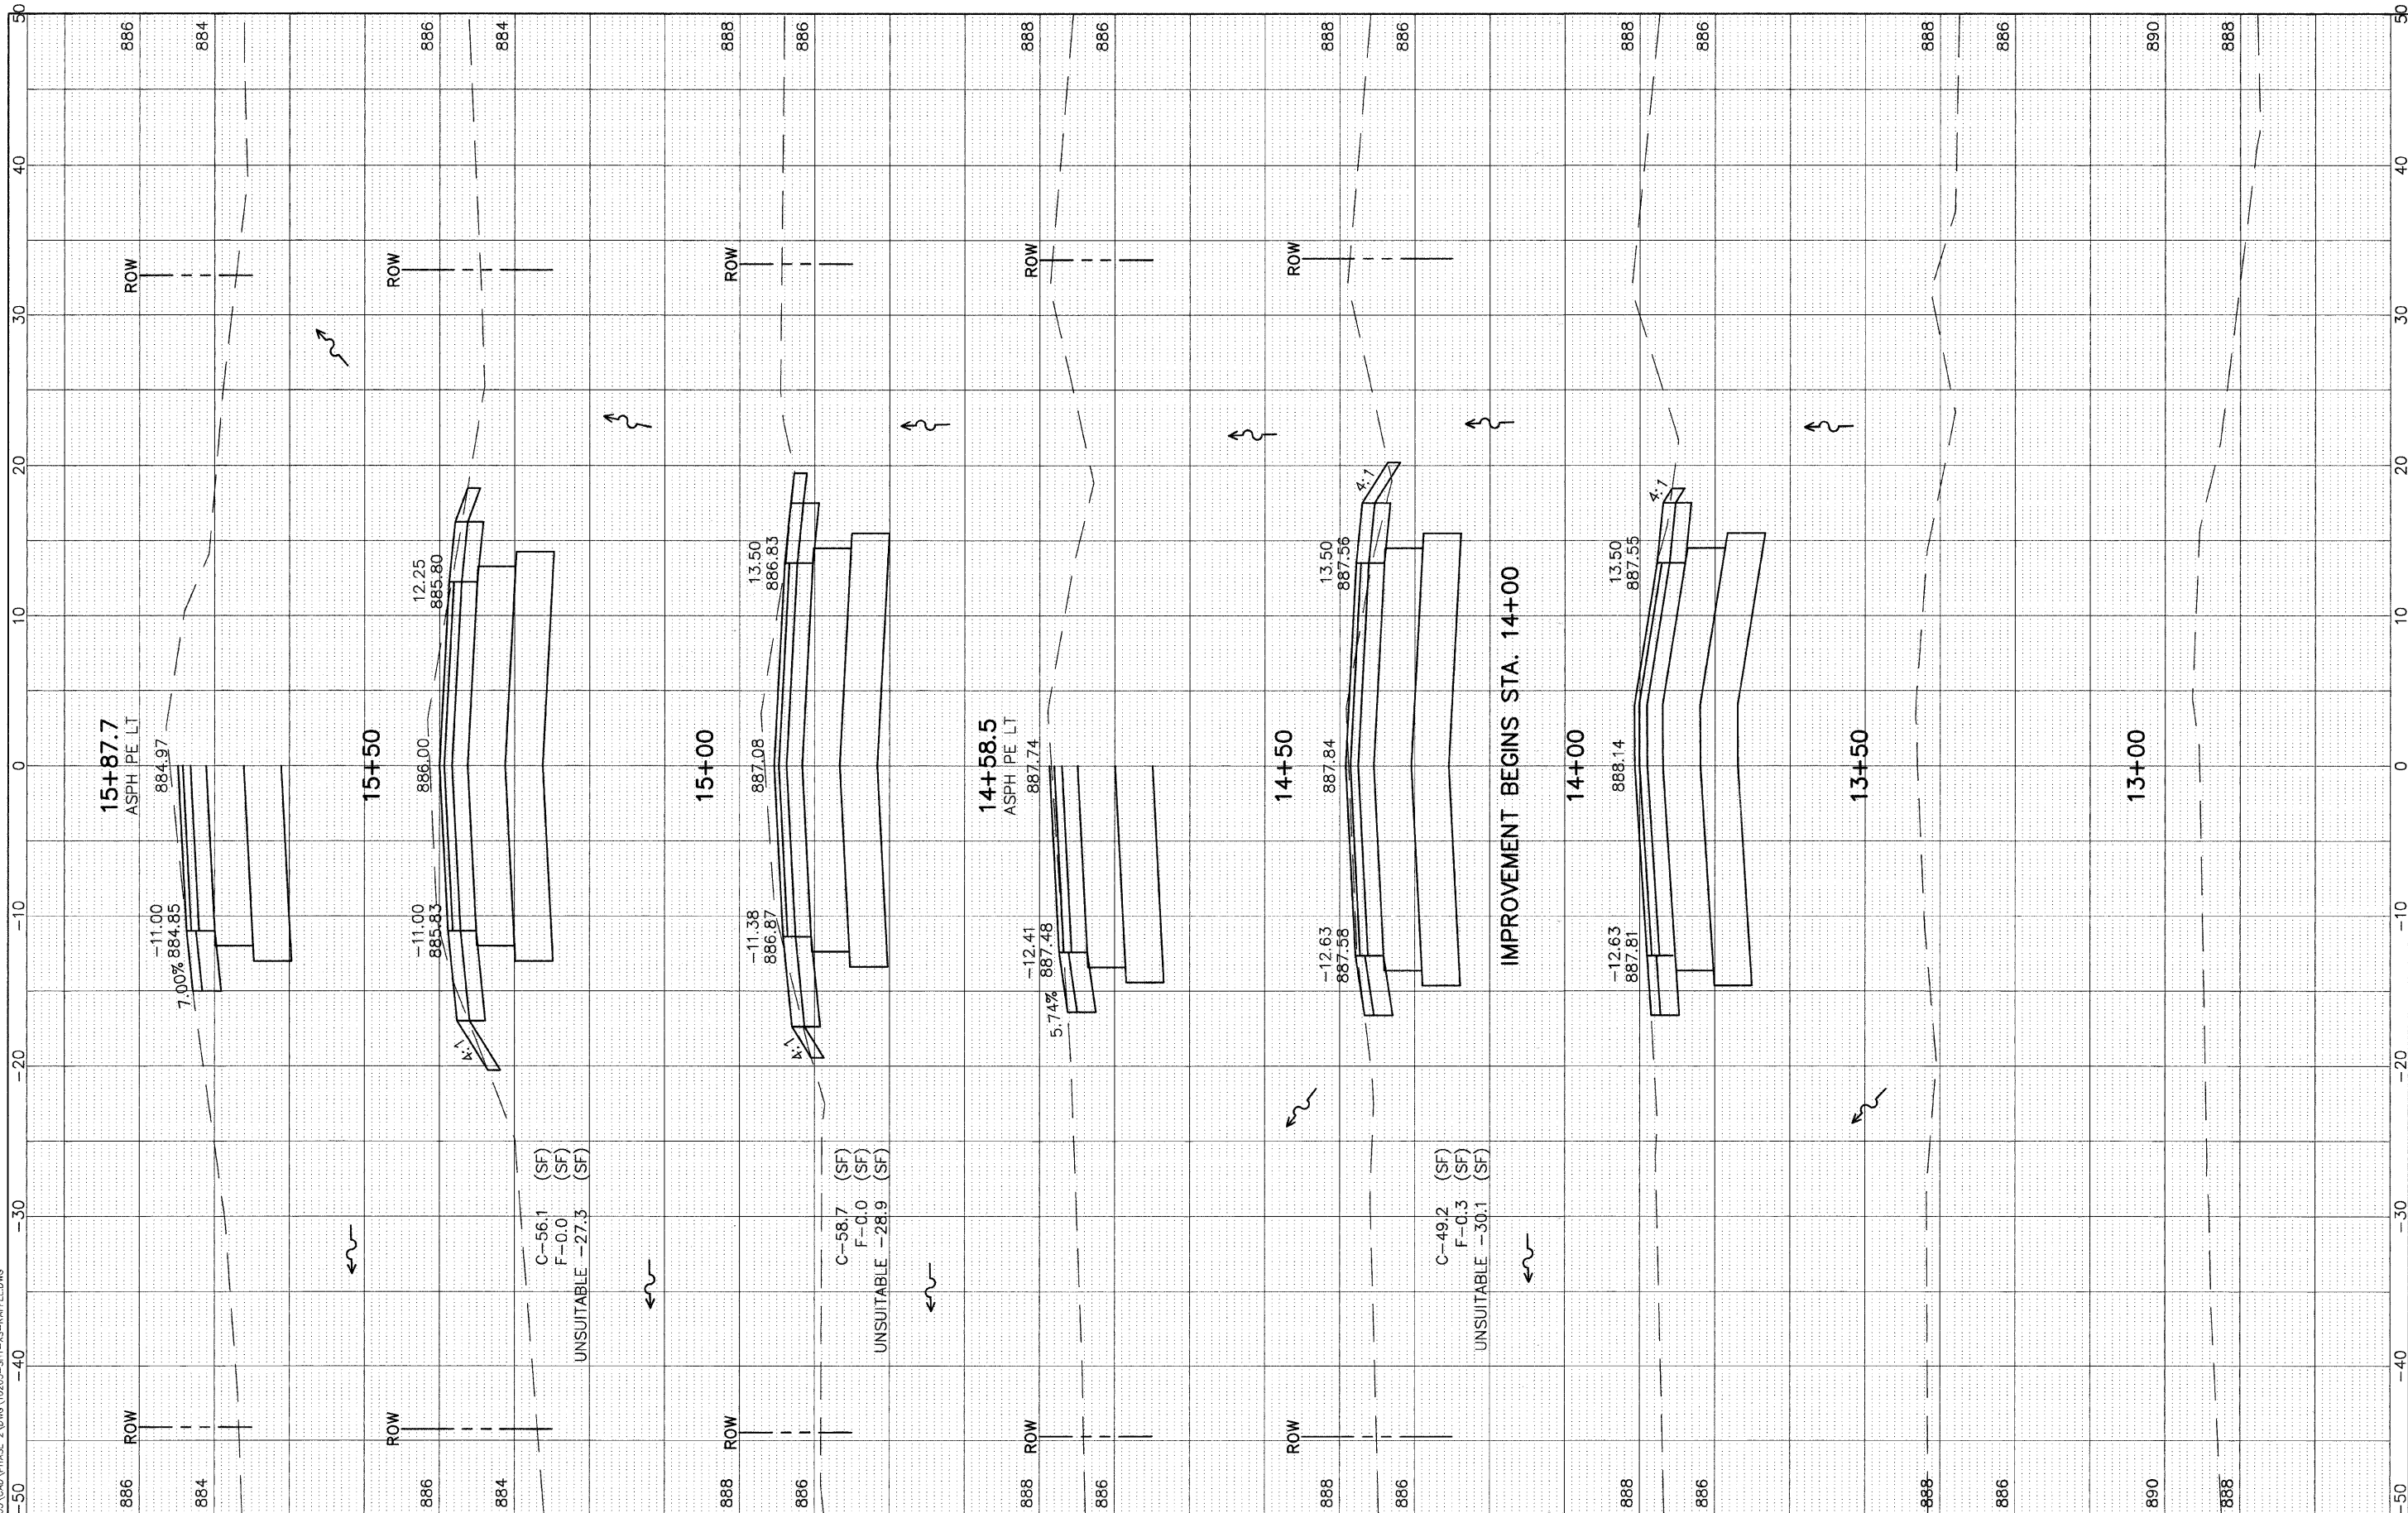

FILE NAME =	USER NAME =	DESIGNED -	REVISED -
		DRAWN -	REVISED -
		CHECKED -	REVISED -
		DATE -	REVISED -

**STATE OF ILLINOIS**  
**DEPARTMENT OF TRANSPORTATION**



**RAFFEL ROAD IMPROVEMENTS**  
**CROSS SECTIONS**

SCALE: SHEET NO. OF SHEETS STA. 13+00 TO STA. 15+87.7

F.A.U. R.T.E.	SECTION	COUNTY	TOTAL SHEETS	SHEET NO.
041	09-00110-00-PV	McHENRY	22	10
RAFFEL ROAD		CONTRACT NO. 63283		
FED. ROAD DIST. NO. 1 ILLINOIS FED. AID PROJECT ARA-9003(445)				