


FINAL SURVEY NO.	DATE
STANDARD PLOT NO.	BY
TEMPLATE NO.	DATE
AREAS CHECKED	

ORIGINAL SURVEY NO.	DATE
STANDARD PLOT NO.	BY
TEMPLATE NO.	DATE
AREAS CHECKED	

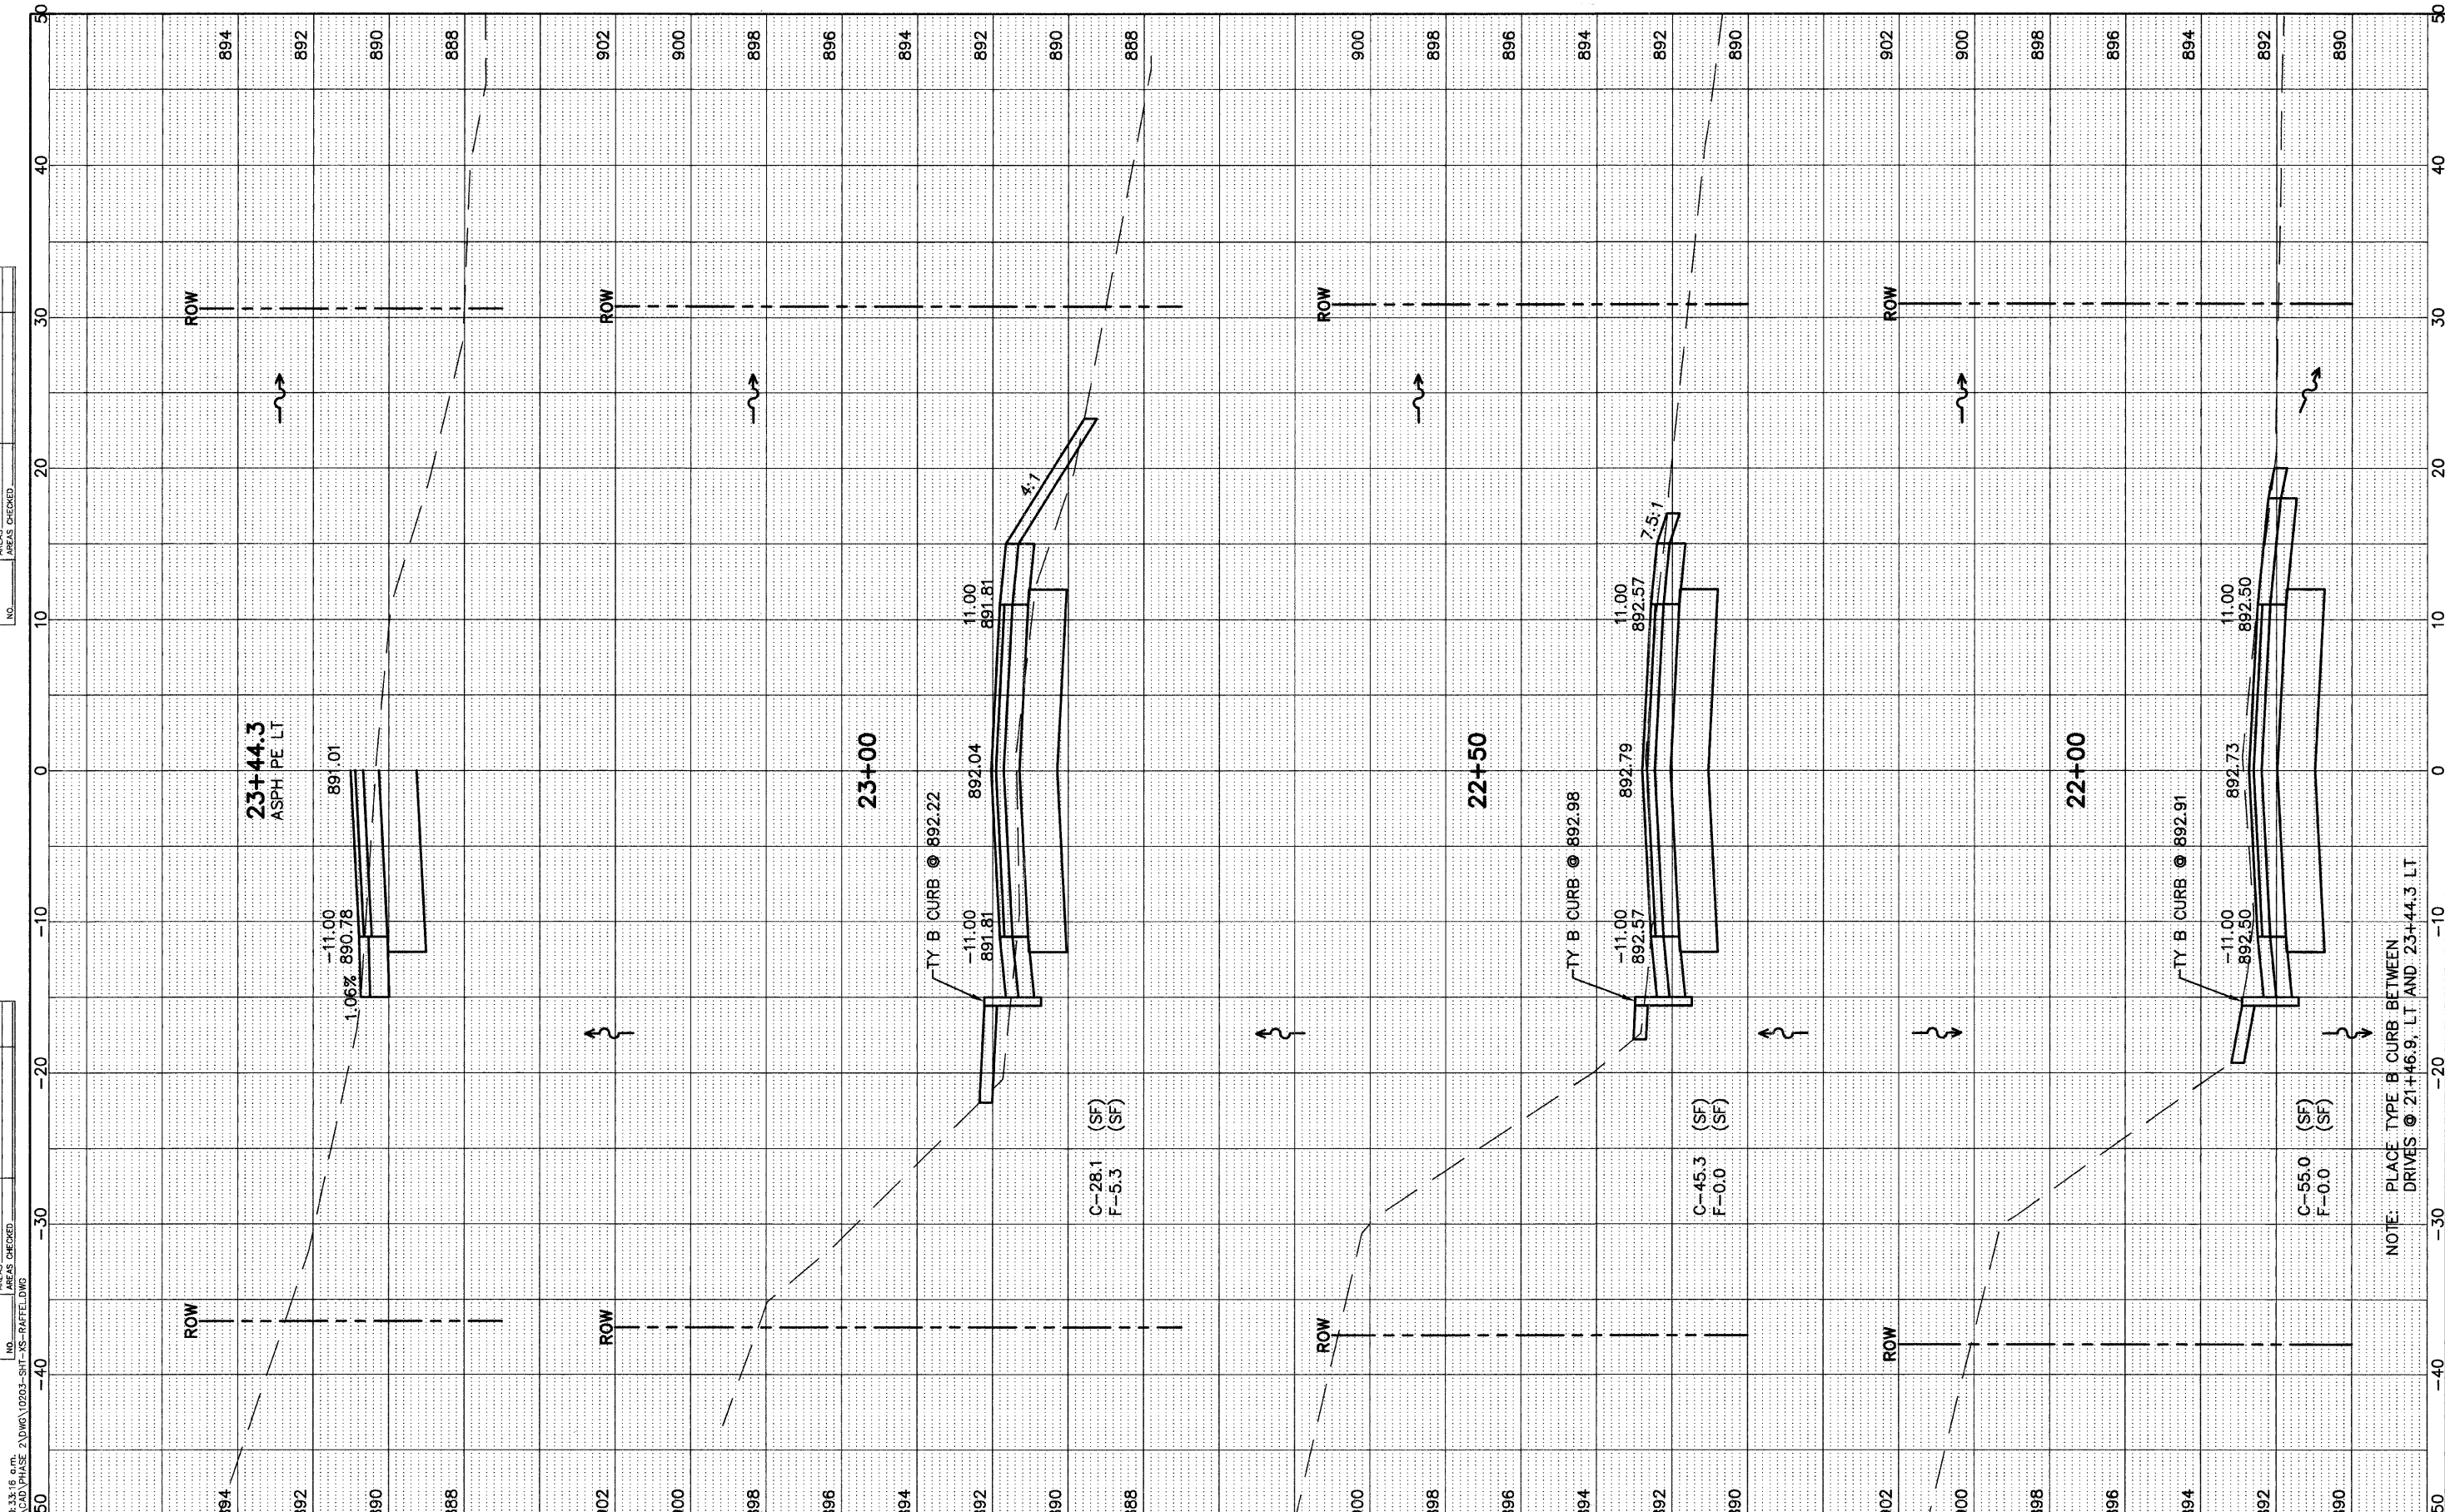

FILE NAME =
 USER NAME =
 DESIGNED =
 DRAWN =
 CHECKED =
 DATE =

REVISIONS:
 REVISED =
 REVISED =
 REVISED =
 REVISED =

STATE OF ILLINOIS
DEPARTMENT OF TRANSPORTATION



RAFFEL ROAD IMPROVEMENTS
CROSS SECTIONS

F.A.U. R.T.E.	SECTION	COUNTY	TOTAL SHEETS	SHEET NO.
041	09-00110-00-PV	McHENRY	22	14
RAFFEL ROAD		CONTRACT NO. 63283		
FED. ROAD DIST. NO. 1 ILLINOIS FED. AID PROJECT ARA-9003(445)				

April 28, 2009 10:33:16 a.m.
 P:\03\03100203\CAD\PHASE 2\DWG\10203-SHT-XS-RAFFEL.DWG