


FINAL SURVEY NO.	DATE
REVISIONS	BY
PLotted	
TEMPLATE	
AREAS	
CHECKED	

ORIGINAL SURVEY NO.	DATE
REVISIONS	BY
PLotted	
TEMPLATE	
AREAS	
CHECKED	

April 28, 2009 10:33:16 a.m.
 P:\03\03100203\CAD\PHASE 2\DWG\10203-SHT-XS-RAFFEL.DWG
 FILE NAME =
 USER NAME =
 DESIGNED =
 DRAWN =
 CHECKED =
 PLOT DATE =
 REVISIONS:
 REVISIONS
 REVISIONS
 REVISIONS

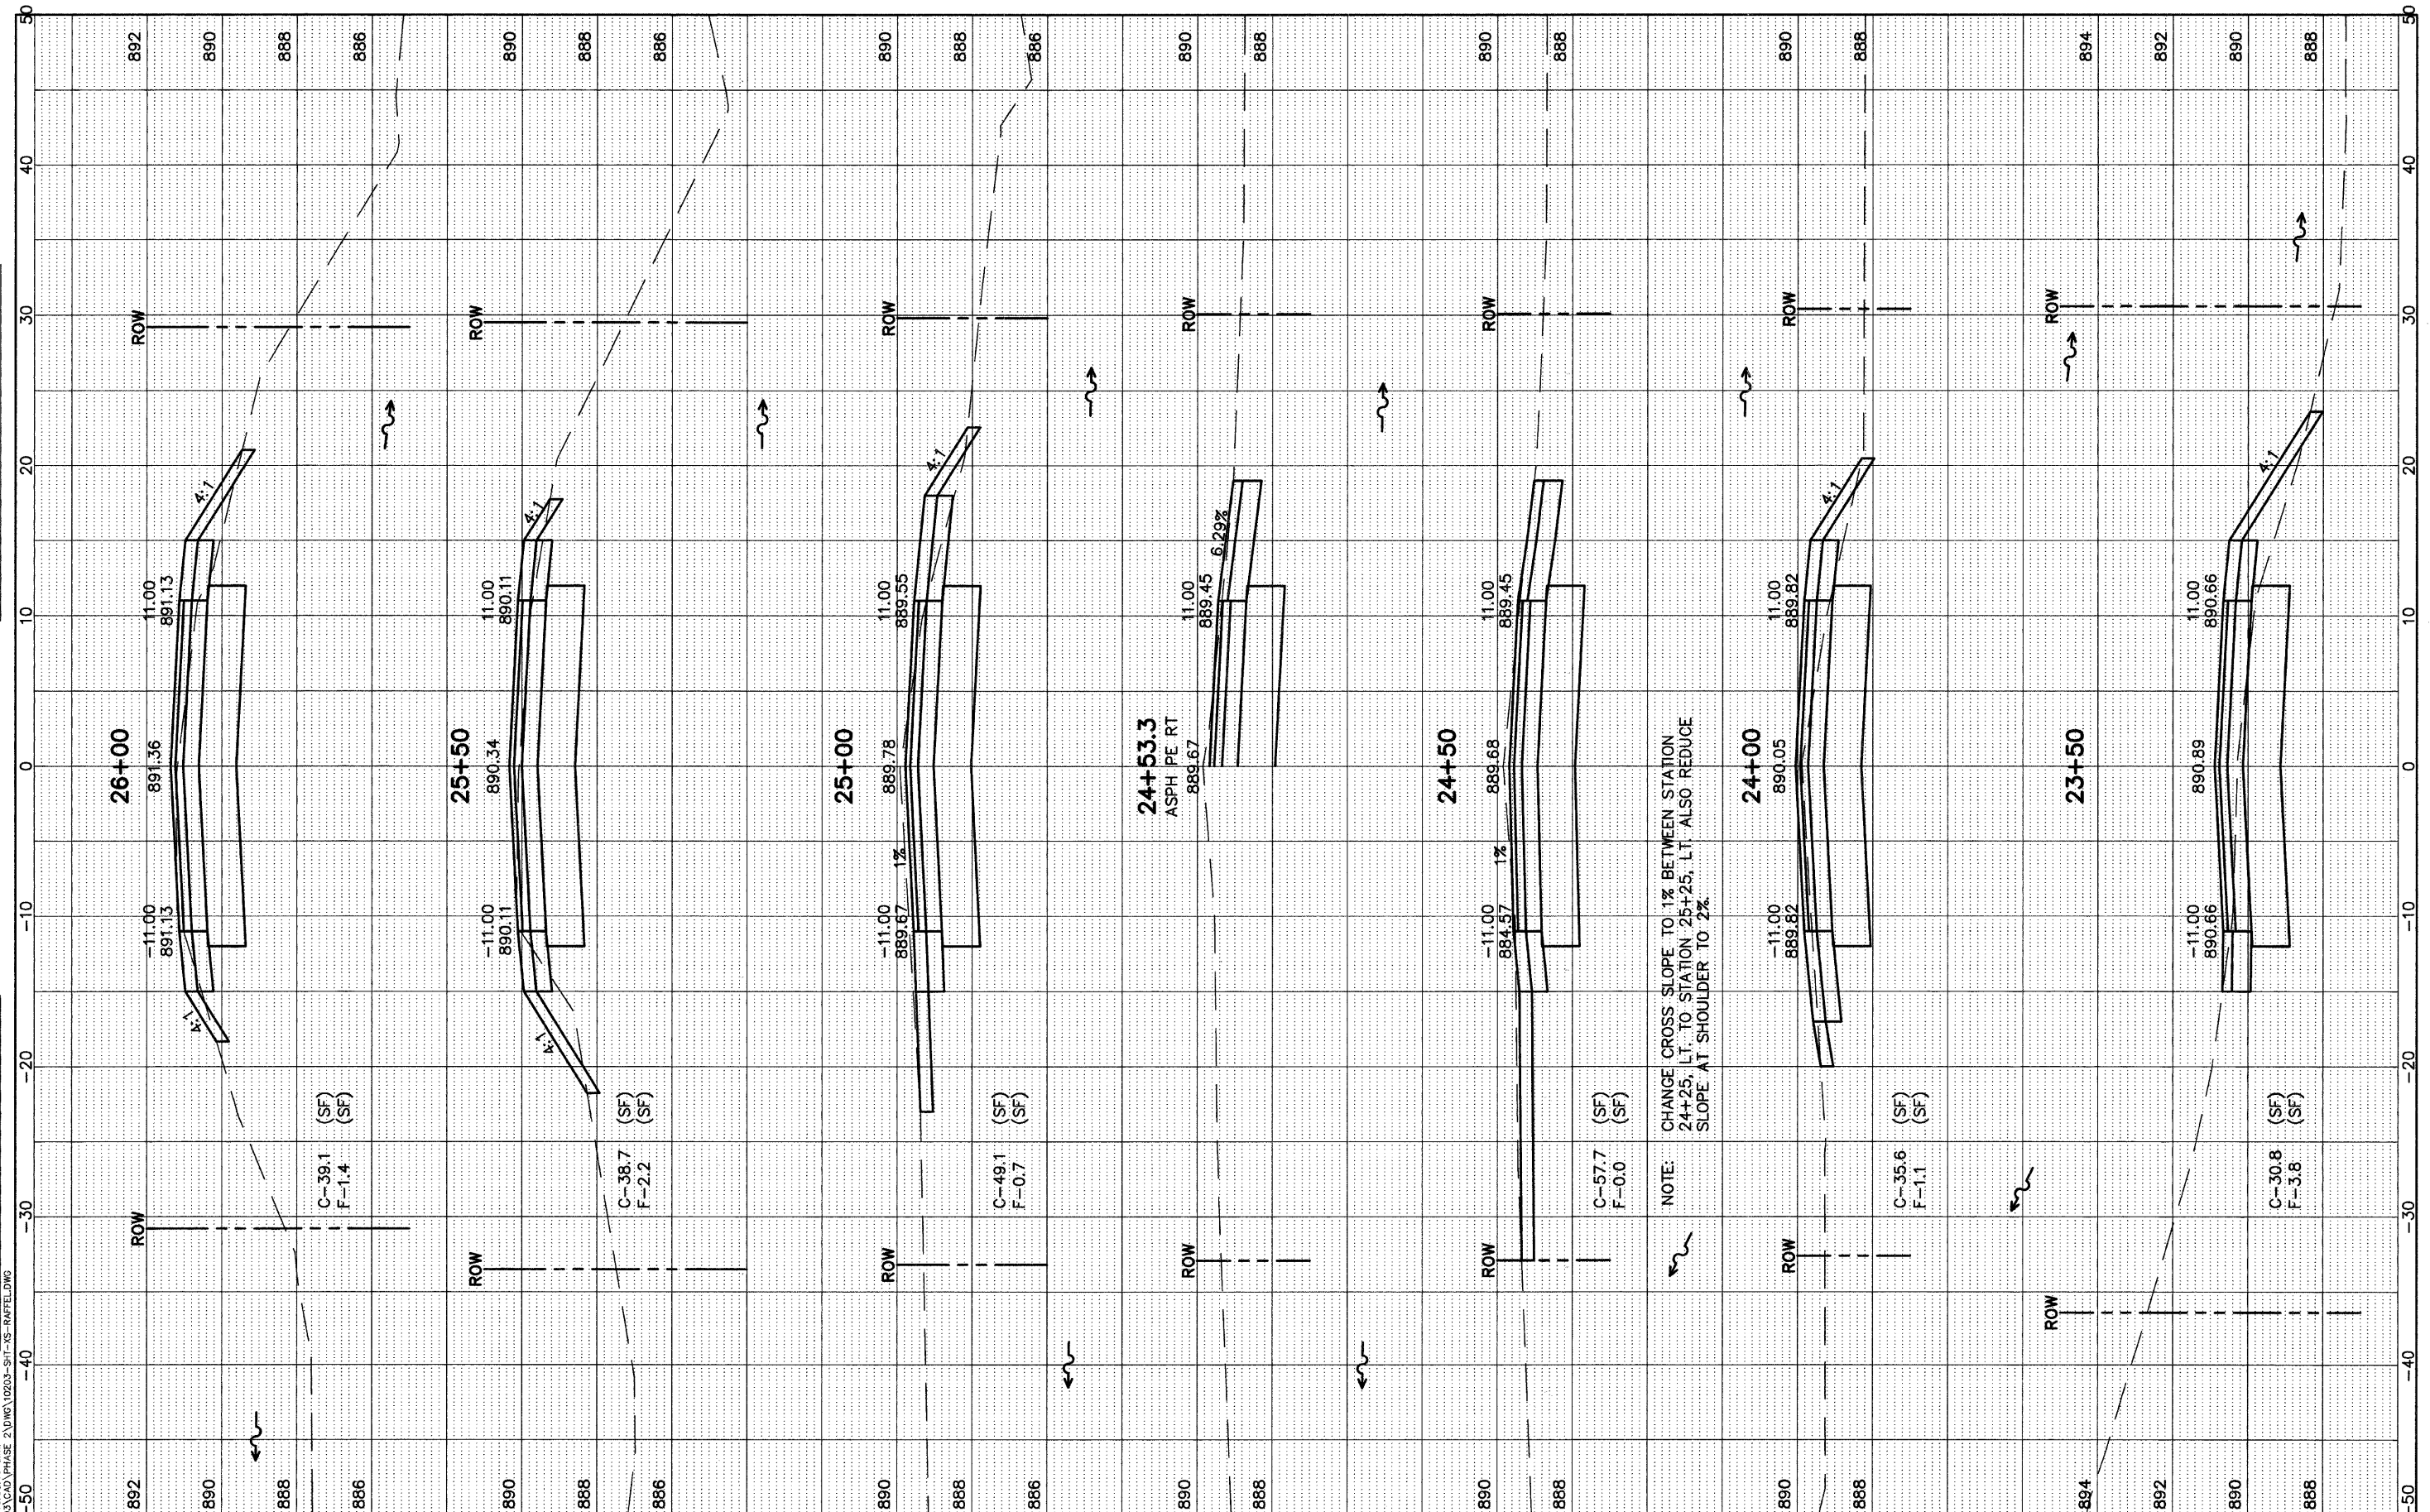

STATE OF ILLINOIS
 DEPARTMENT OF TRANSPORTATION



RAFFEL ROAD IMPROVEMENTS
 CROSS SECTIONS

F.A.U. RTE.	SECTION	COUNTY	TOTAL SHEETS	SHEET NO.
041	09-00110-00-PV	McHENRY	22	15
RAFFEL ROAD		CONTRACT NO. 63283		
FED. ROAD DIST. NO. 1 ILLINOIS FED. AID PROJECT ARA-9003(445)				

SCALE: SHEET NO. OF SHEETS STA. 23+50 TO STA. 26+00