


FINAL SURVEY	DESIGNED	BY	DATE
NOTE BOOK NO.	PLOTTED		
	TEMPLATE		
	AREAS CHECKED		

ORIGINAL SURVEY	BY	DATE
NOTE BOOK NO.		

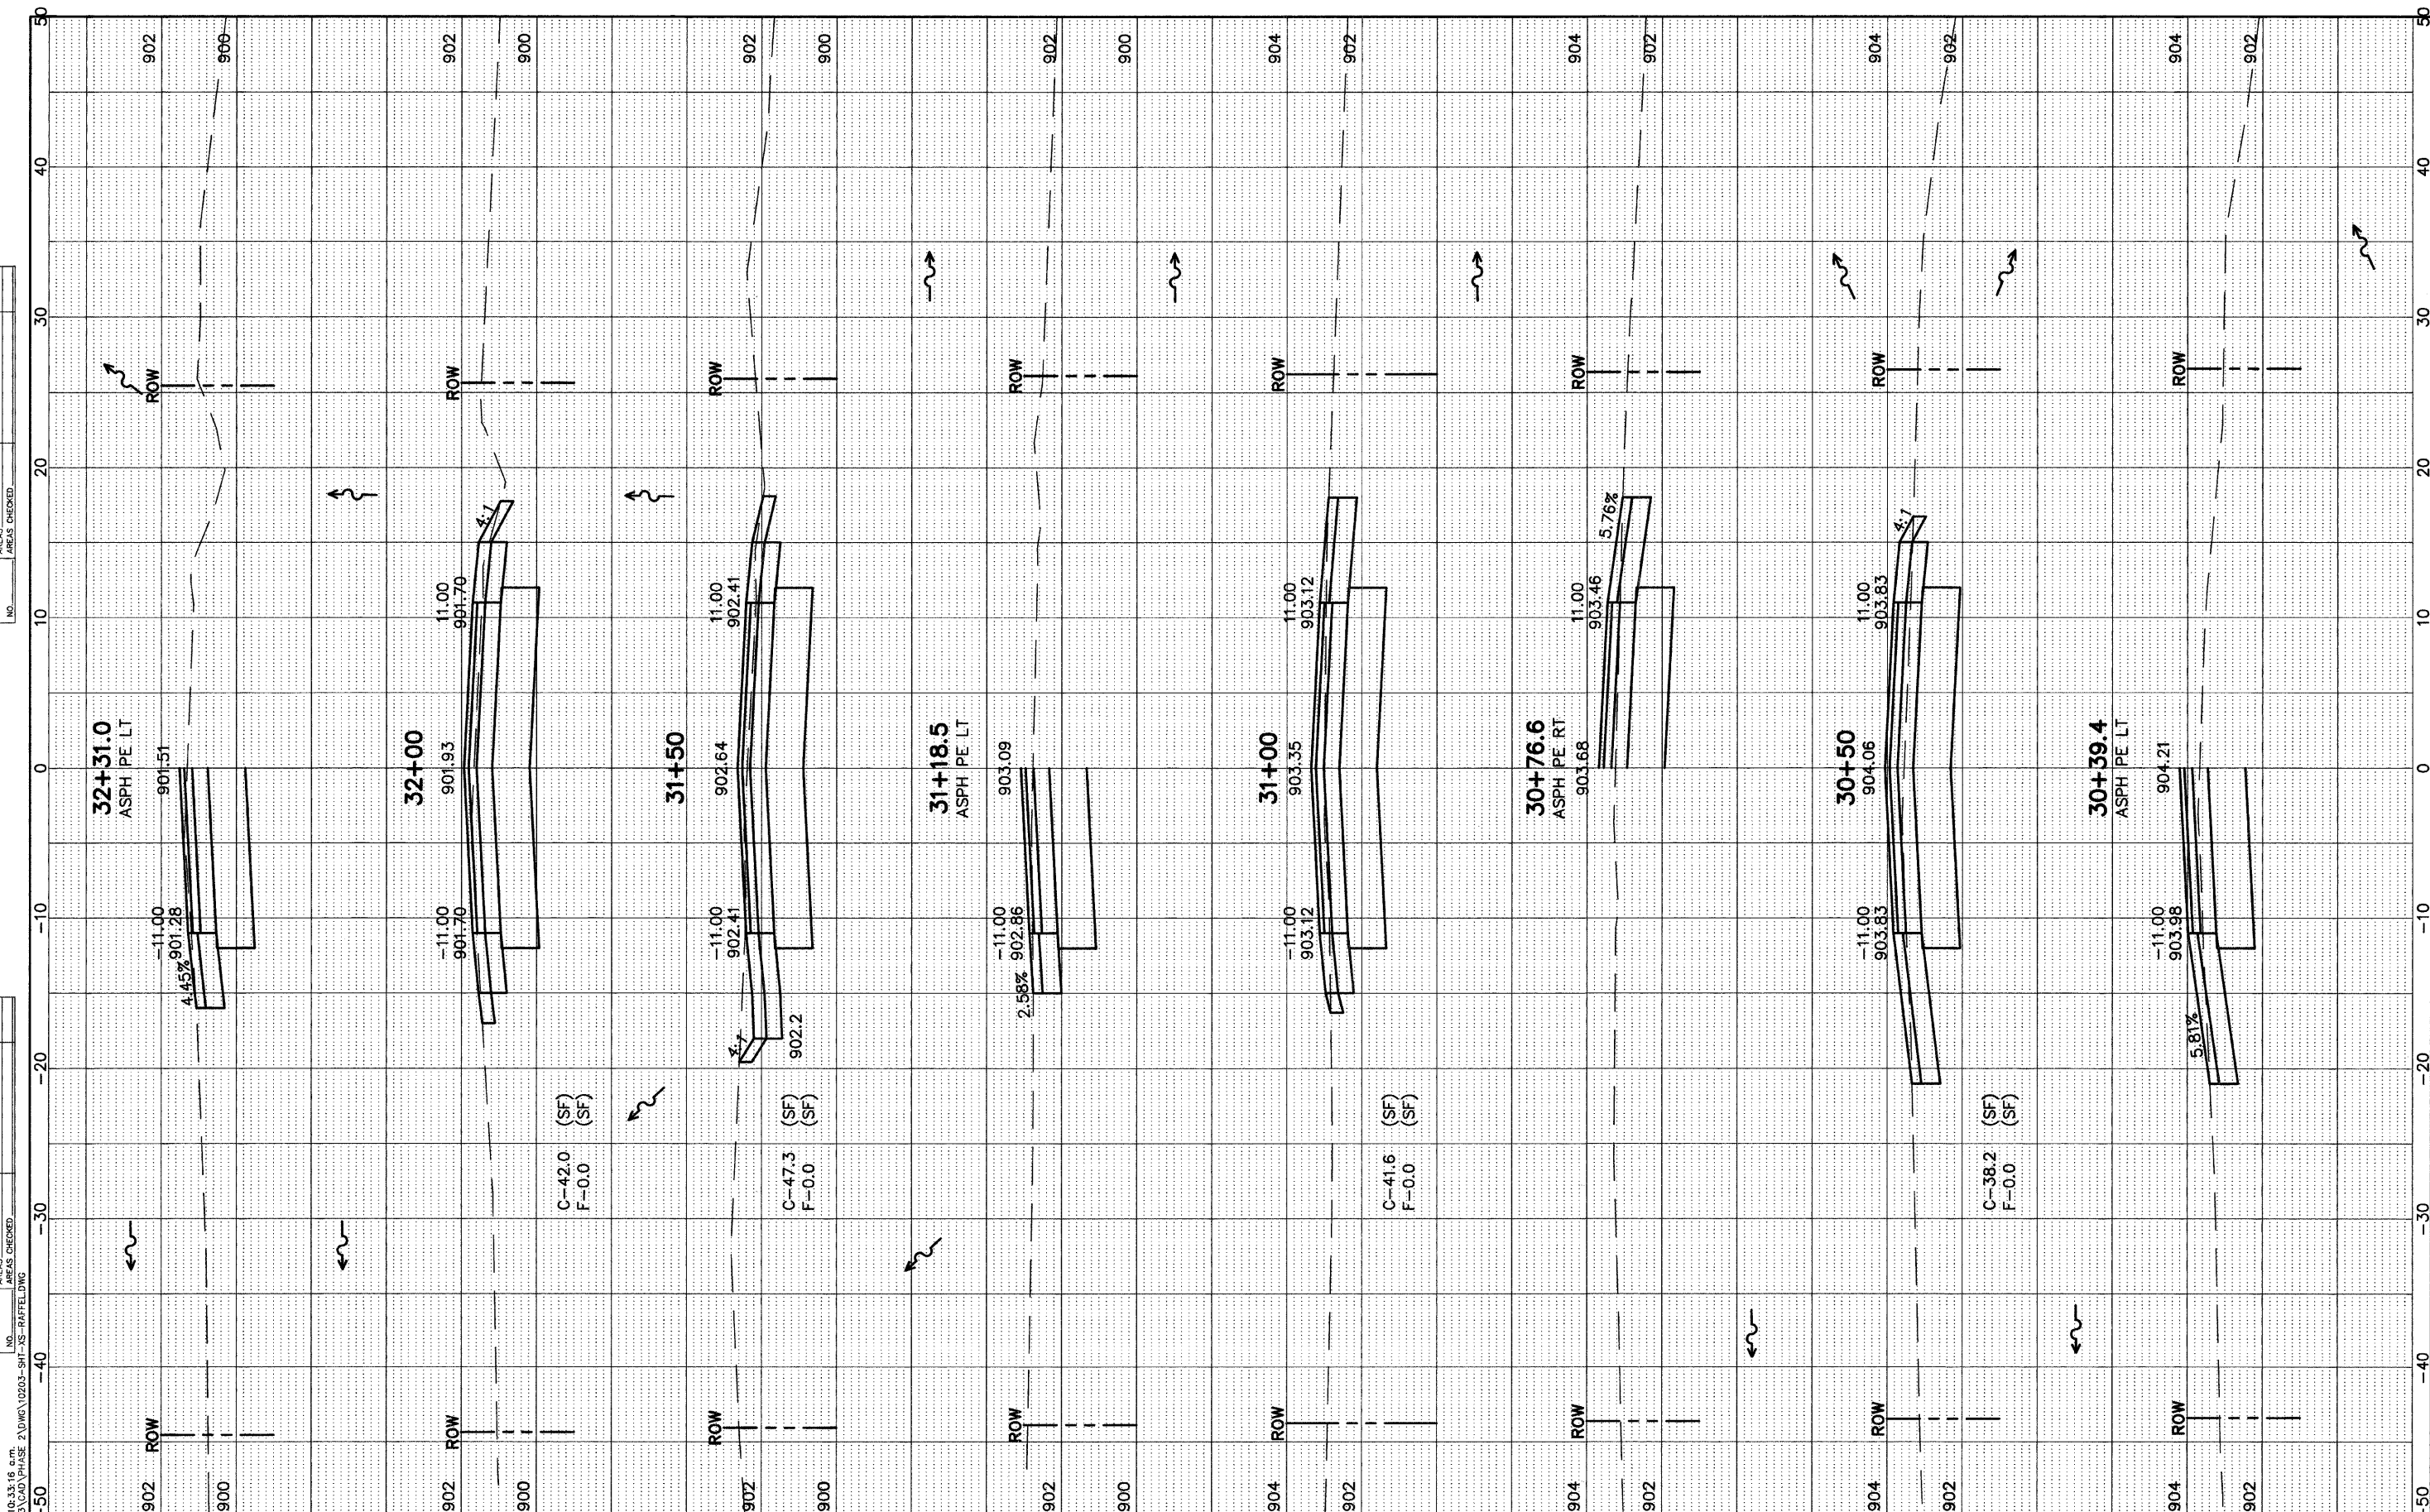

FILE NAME =  
 April 28, 2009 10:33:16 a.m.  
 P:\03\03100203\CAD\PHASE 2\DWG\10203-SHT-XS-RAFFEL.DWG

USER NAME =	DESIGNED --	REVISED --
PLLOT SCALE =	DRAWN --	REVISED --
PLLOT DATE =	CHECKED --	REVISED --
	DATE --	REVISED --

**STATE OF ILLINOIS**  
**DEPARTMENT OF TRANSPORTATION**



**RAFFEL ROAD IMPROVEMENTS**  
**CROSS SECTIONS**

F.A.U. RTE.	SECTION	COUNTY	TOTAL SHEETS	SHEET NO.
041	09-00110-00-PV	McHENRY	22	18
RAFFEL ROAD			CONTRACT NO. 63283	
FED. ROAD DIST. NO. 1 ILLINOIS FED. AID PROJECT ARA-9003(445)				

SCALE: SHEET NO. OF SHEETS STA. 30+39.4 TO STA. 32+31.0