


FINAL SURVEY NO.	DATE
REVISIONS	BY
NOTE BOOK NO.	DATE
TEMPLATE AREAS CHECKED	

ORIGINAL SURVEY NO.	DATE
REVISIONS	BY
NOTE BOOK NO.	DATE
TEMPLATE AREAS CHECKED	

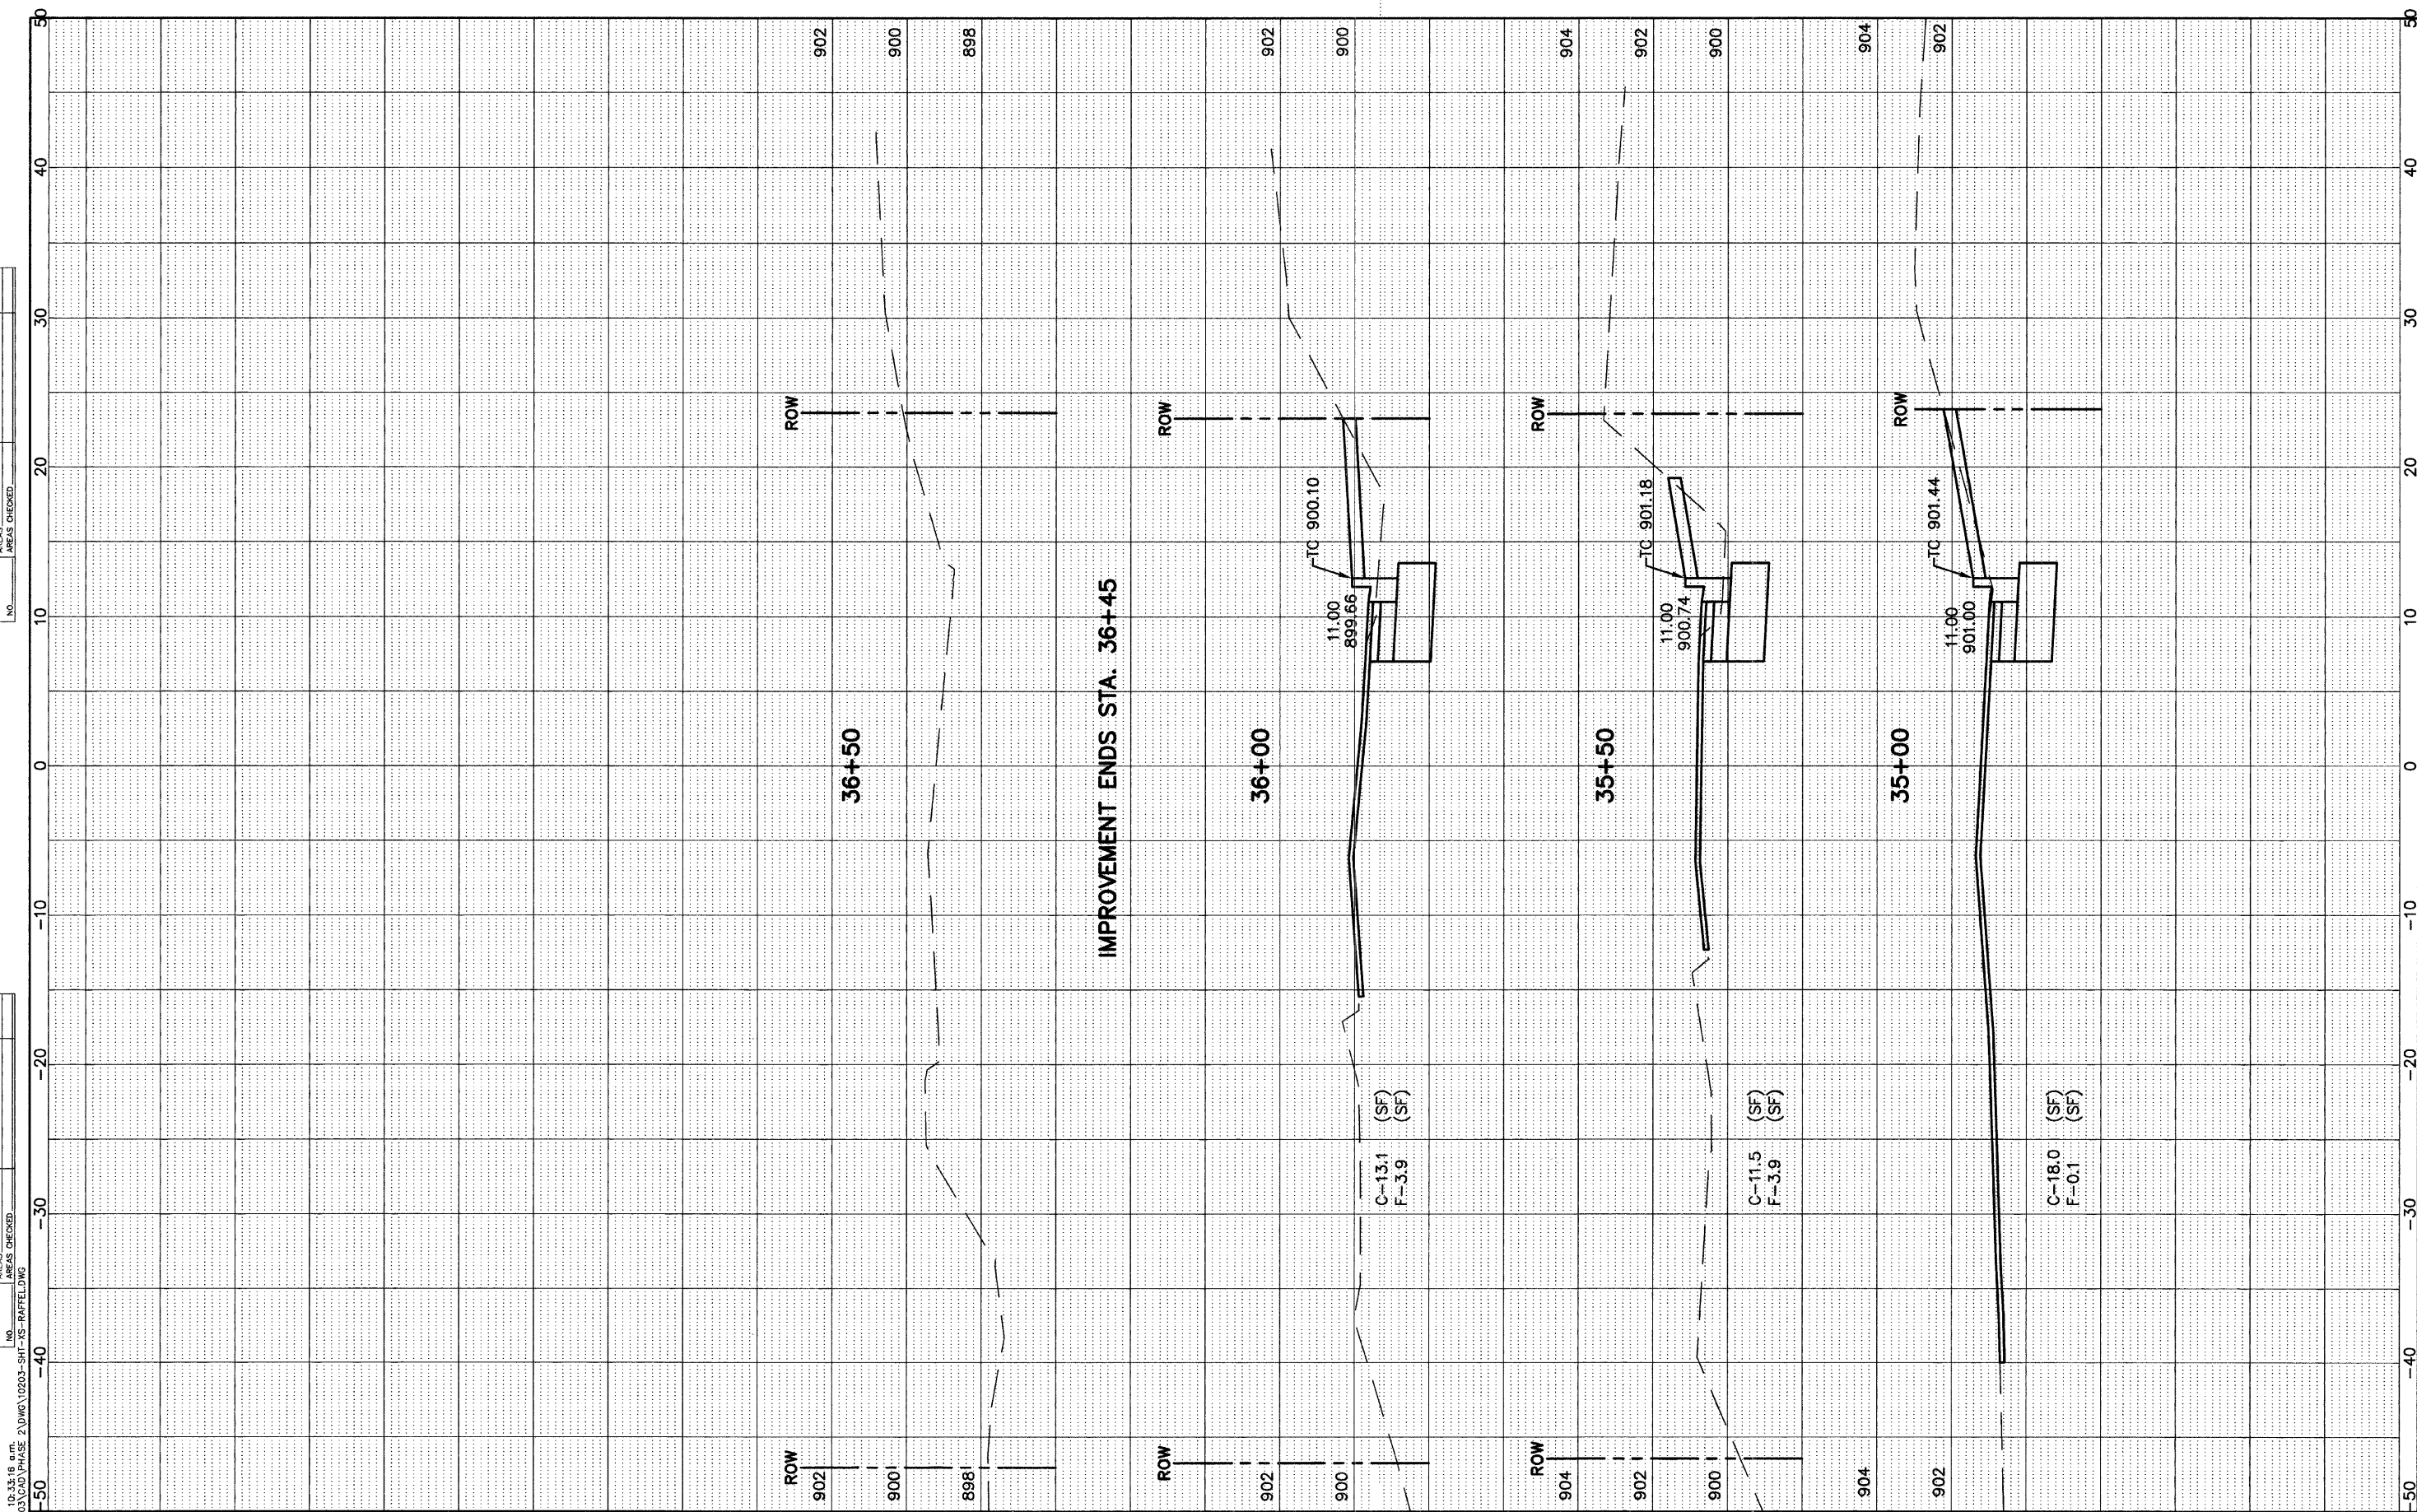

April 26, 2009 10:33:16 a.m.
 P:\03\03100203\CAD\PHASE 2\DWG\10203-SHT-XS-RAFFEL.DWG

FILE NAME =	USER NAME =	DESIGNED --	REVISED --
		DRAWN --	REVISED --
		CHECKED --	REVISED --
		DATE --	REVISED --

STATE OF ILLINOIS
DEPARTMENT OF TRANSPORTATION



RAFFEL ROAD IMPROVEMENTS
CROSS SECTIONS

F.A.U. RTE.	SECTION	COUNTY	TOTAL SHEETS	SHEET NO.
041	09-00110-00-PV	McHENRY	22	20
RAFFEL ROAD		CONTRACT NO. 63283		
FED. ROAD DIST. NO. 1 ILLINOIS FED. AID PROJECT ARA-9003(445)				

SCALE: SHEET NO. OF SHEETS STA. 35+00 TO STA. 36+50