


CONTRACTOR SHALL MILL BEFORE PATCHING.

MIX REQUIREMENT CHART SECTION 09-00058-00-RS	
ITEM	VOIDS
PAVEMENT RESURFACING HOT-MIX ASPHALT SURFACE COURSE, MIX C, N50, (IL 9.5mm) 1-1/2"	4% @ 50 GYR
LEVEL BINDER (MACHINE METHOD) N50, (IL 9.5mm) 3/4"	4% @ 50 GYR
PAVEMENT PATCHING CLASS "D" PATCHES TYPE I, II, III, IV 6 INCH (HMA BINDER IL-19mm)	4% @ 70 GYR
DRIVEWAYS HOT-MIX ASPHALT SURFACE, N50, MIX C (IL 9.5mm) 5" MINIMUM	4% @ 50 GYR
NOTE: THE UNIT WEIGHT USED TO CALCULATE ALL HMA SURFACE IS 112 POUNDS PER SQUARE YARD PER INCH THICKNESS.	

THE "AC TYPE" FOR POLYMERIZED HMA MIXES SHALL BE "SBS/SBR PG 70-22" AND FOR NON-POLYMERIZED HMA THE "AC TYPE" SHALL BE "PG 64-22" UNLESS MODIFIED BY DISTRICT ONE SPECIAL PROVISIONS. FOR "PERCENT OF RAP" SEE DISTRICT ONE SPECIAL PROVISIONS.

Sewer Notes

- ALL EXISTING FRAMES, GRATES, CASTINGS REMOVED AND REPLACED WITH NEW ARE "OWNER SALVAGE", AND SHALL BE TAKEN BY THE CONTRACTOR TO THE PUBLIC WORKS YARD OF THE RESPECTIVE MUNICIPALITY.
- REMOVAL OF EXISTING STRUCTURE FOR REPLACEMENT IS INCIDENTAL TO THAT ITEM.

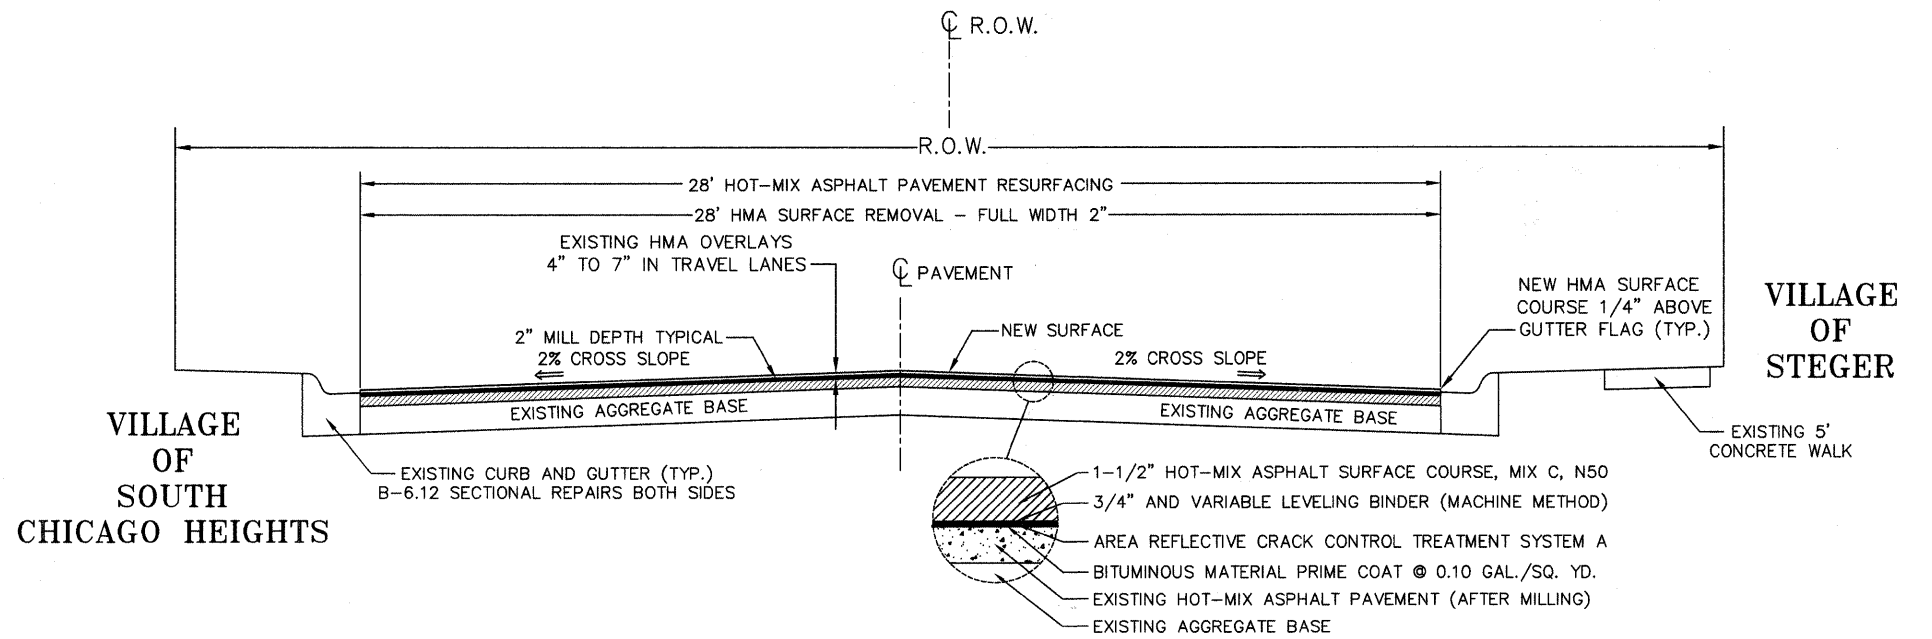


**TYPICAL CURBED SECTION
COLD MILLING and PAVING**

NO SCALE

34th STREET (30th STREET STEGER)
East End Ave. to Holeman Ave.
Sta. 0+22.4± to Sta. 20+65.7±

BOXED OUT ITEMS CALL OUT ITEMS INCIDENTAL TO THE CONTRACT.

Joseph A. Schudt & Associates

 19350 S. HARLEM AVENUE FRANKFORT, IL 60423
 PHONE: 708-720-1000 FAX: 708-720-1065
 ILLINOIS REGISTERED DESIGN FIRM No. 184-001172
 CIVIL ENGINEERING LAND SURVEYING ENVIRONMENTAL LAND PLANNING GPS SERVICES

*34th Street Street Paving
East End Ave. to Holeman Ave.*

COPYRIGHT © 2009
JOSEPH A. SCHUDT & ASSOCIATES
ALL RIGHTS RESERVED

FILE NAME =	USER NAME =	DESIGNED - S.M.H.	REVISED - 8-24-09	STATE OF ILLINOIS DEPARTMENT OF TRANSPORTATION	TYPICAL SECTIONS AND HOT-MIX ASPHALT MIXTURE REQUIREMENTS	F.A.P. RTE.	SECTION	COUNTY	TOTAL SHEETS	SHEET NO.	
	PLOT SCALE =	CHECKED - S.M.H.	REVISED -			3734	09-00058-00-RS	COOK	12	4	
	PLOT DATE =	DATE - 6-24-09	REVISED -			CONTRACT NO. 63284					
						ILLINOIS FED. AID PROJECT ARA - 9003 (394)					

Long Section Number
Multiple County Names

09-026.dwg
19-176