




GRAPHIC SCALE



(IN FEET)
1 inch = 40 ft.

- SAN 5 STA. 13+35.3±; 36.2'± RIGHT SANITARY MANHOLE ADJUST
- ST 17 STA. 11+28.6±; 4.0'± LEFT STORM MANHOLE ADJUST
- WV-4 STA. 11+73.6±; 23.8'± LEFT WATER VALVE VAULT ADJUST
- ST 18 STA. 11+29.8±; 21.2'± LEFT STORM MANHOLE ADJUST
- WV-5 STA. 11+89.4±; 18.1'± LEFT WATER VALVE BOX IN CURB
- ST 19 STA. 13+53.6±; 21.8'± RIGHT NEW INLET TYPE B w/ TYPE 6 FRAME AND GRATE
- ST 20 STA. 16+83.5±; 22.0'± RIGHT INLET TYPE B NEW INLET TYPE B w/ TYPE 6 FRAME AND GRATE
- WV-6 STA. 20+60.0±; 25.0'± LEFT WATER VALVE VAULT RECONSTRUCT w/ TYPE I COVER AND CLOSED LID [TURN EXISTING FLAT TOP]
- SAN 6 STA. 17+45.3±; 8.9'± LEFT SANITARY MANHOLE ADJUST
- ST 21 STA. 19+80.4±; 18.5'± RIGHT INLET NEW INLET TYPE A w/ TYPE I FRAME AND OPEN LID
- ST 22 STA. 19+85.0±; 18.0'± RIGHT CATCH BASIN NEW CATCH BASIN TYPE C w/ TYPE I FRAME AND OPEN LID
- ST 23 STA. 19+92.0±; 13.0'± RIGHT STORM MANHOLE ADJUST

MATCH LINE - SEE SHEET 5 OF 12

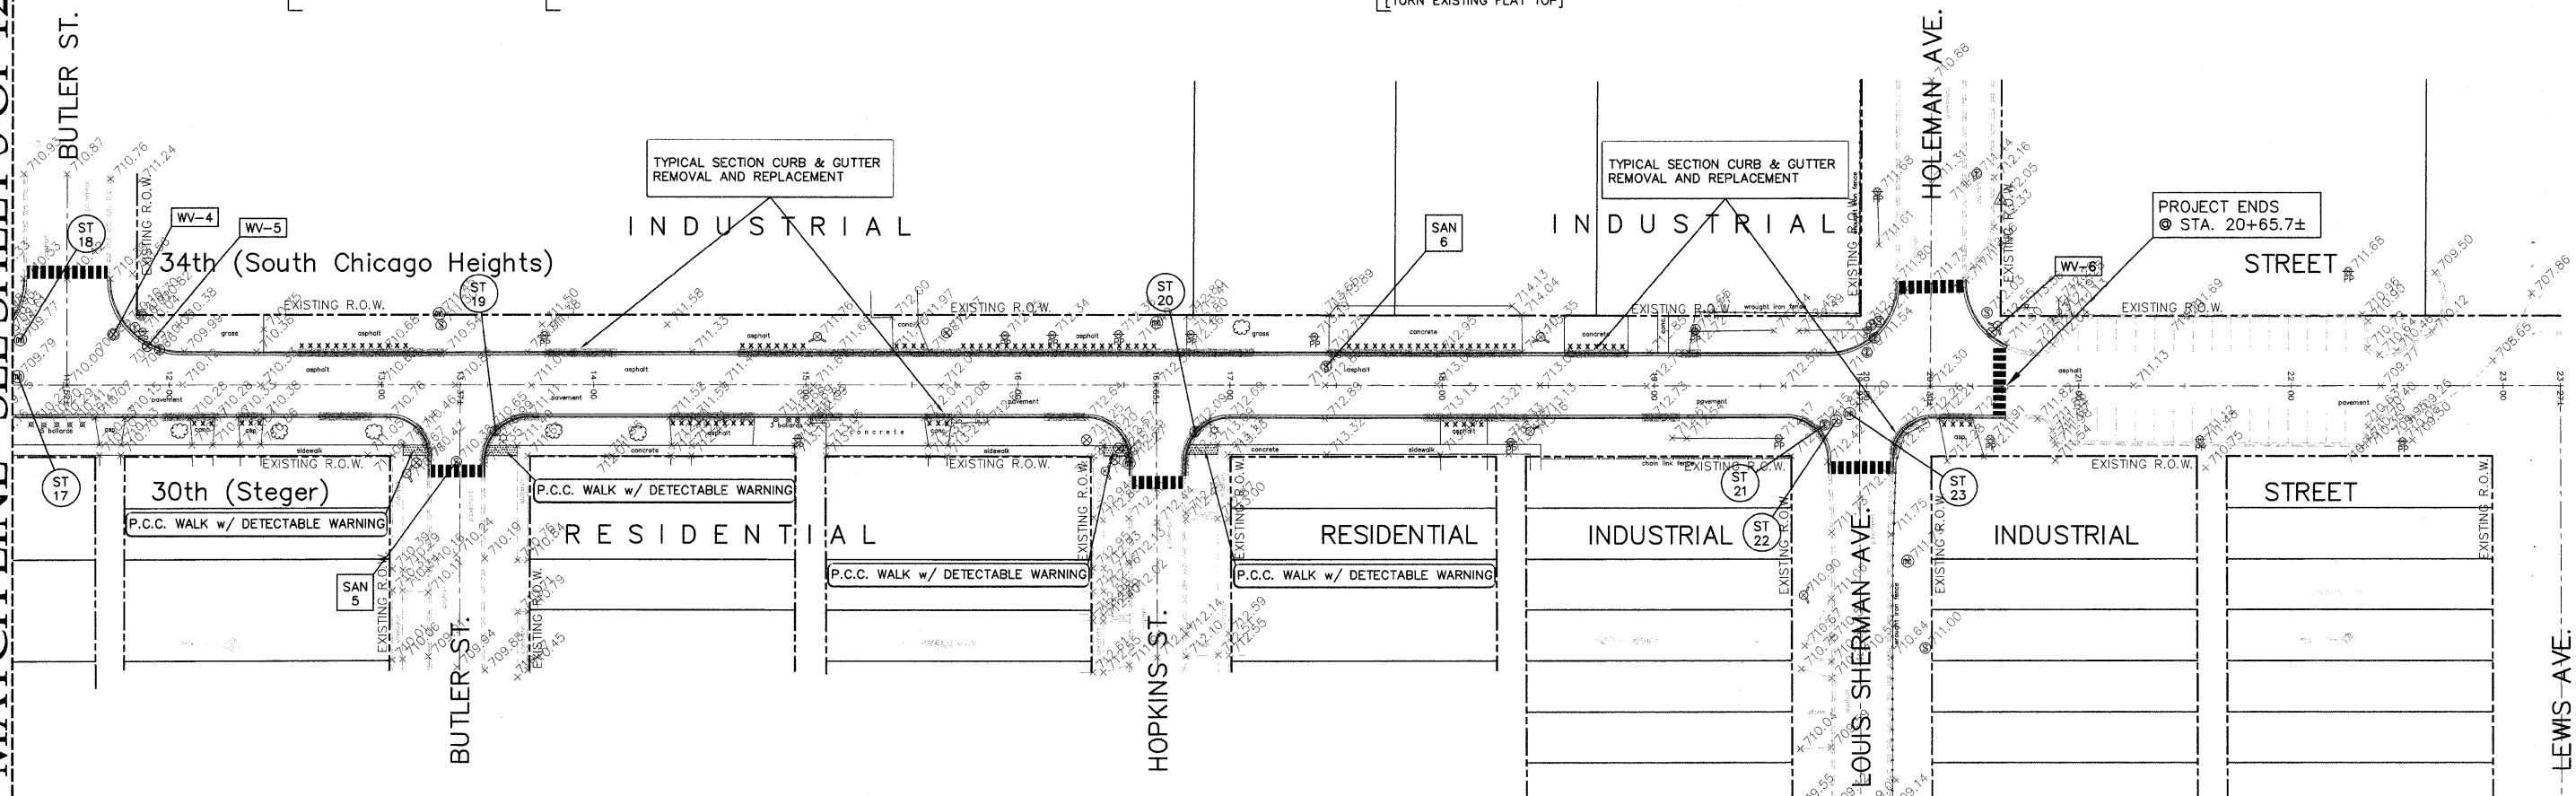

TYPICAL SECTION CURB & GUTTER REMOVAL AND REPLACEMENT

TYPICAL SECTION CURB & GUTTER REMOVAL AND REPLACEMENT

CONTRACTOR SHALL CO-ORDINATE CURB REMOVAL AND REPLACEMENT TO MINIMIZE DISRUPTION TO SHIPPING AND RECEIVING IN THE INDUSTRIAL PARK.

- CURB AND GUTTER REMOVAL AND REPLACEMENT
- DRIVEWAY REMOVAL AND REPLACEMENT
- BUTT JOINT

Joseph A. Schudt & Associates

 19350 S. HARLEM AVENUE FRANKFORT, IL 60423
 PHONE: 708-720-1000 FAX: 708-720-1065
 ILLINOIS REGISTERED DESIGN FIRM No. 184-001172
 CIVIL ENGINEERING LAND SURVEYING ENVIRONMENTAL LAND PLANNING GPS SERVICES

*34th Street Street Paving
 East End Ave. to Holeman Ave.*

COPYRIGHT © 2009
 JOSEPH A. SCHUDT & ASSOCIATES
 ALL RIGHTS RESERVED

FILE NAME =	USER NAME =	DESIGNED - S.M.H.	REVISED - 8-24-09	STATE OF ILLINOIS DEPARTMENT OF TRANSPORTATION	CONSTRUCTION PLAN	F.A.P. RTE. 3734	SECTION 09-00058-00-RS	COUNTY COOK	TOTAL SHEETS 12	SHEET NO. 6		
	PLOT SCALE =	DRAWN - J.A.R.	REVISED -			SCALE: 1" = 40'	SHEET NO. 6 OF 12 SHEETS	STA. 11+26.0±	TO STA. 20+65.7±	ILLINOIS FED. AID PROJECT AREA - 9003 (394)		
	PLOT DATE =	CHECKED - S.M.H.	REVISED -			CONTRACT NO. 63284						
		DATE - 6-24-09	REVISED -			Long Section Number Multiple County Names 09-026.dwg 09-026						

M:\2009\09-026\Drawings\Construction Drawings\09-026.dwg, 08:34:56 AM, 11/24/09, 1:48:51 PM, COPYRIGHT, JOSEPH A. SCHUDT & ASSOCIATES, JAR