




NOTE:
LOOPS WEST OF WINFIELD
ROAD ARE NOT VISIBLE ON
THE EXISTING SURFACE

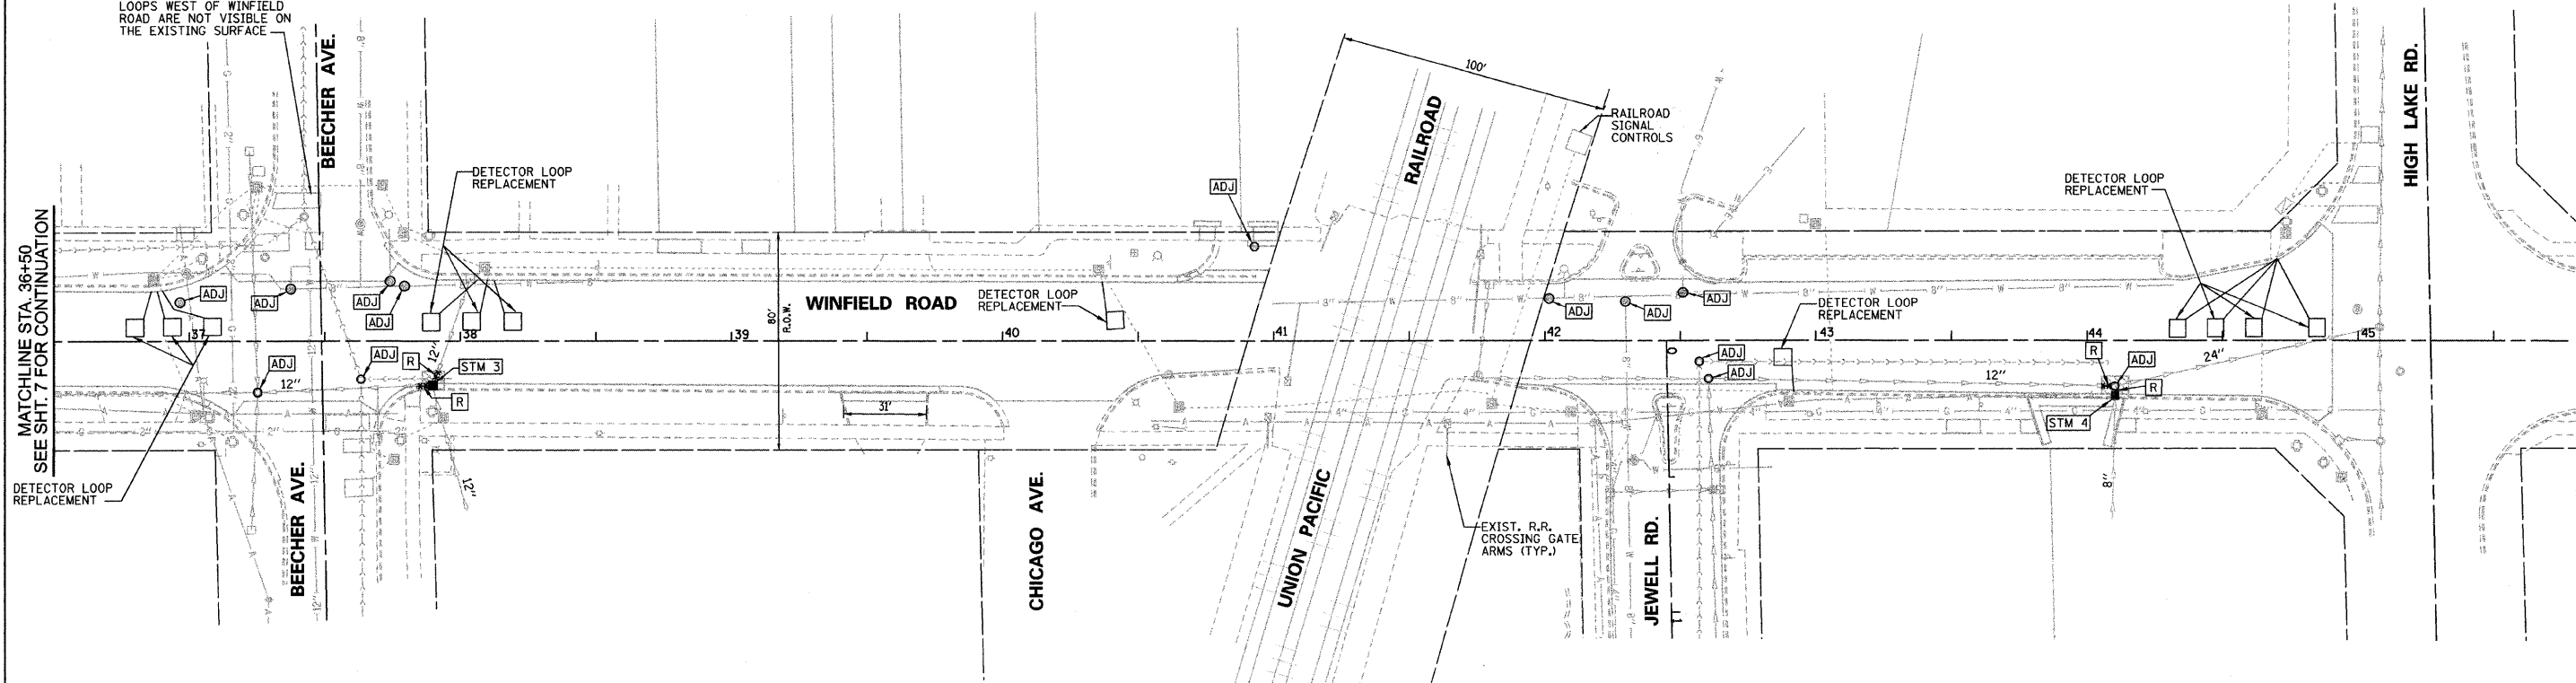

MATCHLINE STA. 36+50
SEE SHT. 7 FOR CONTINUATION

STM 3
37+89.9, 17.5' RT.
INLET TY. A
W/ TY. 11 FR. & GR.
RIM = 719.1±
INV = 716.4± (S,N,W,E 12'')

STM 4
44+10.4, 20.8' RT.
INLET TY. A
W/ TY. 1 FR. & O.L.
RIM = 732.53±
INV = 730.03±

FILE NAME N:\dgn\WF\F542.2009\streets\sheet5\F542	USER NAME = _USER_	DESIGNED E.J.	REVISED -
WINFLDRD-UD-4.dgn	WINFLDRD-UD-4.dgn	CHECKED D.A.W.	REVISED -
	PLOT SCALE = 38.00' / IN.	DRAWN D.B.E.	REVISED -
	PLOT DATE = 9/2/2009	CHECKED D.W.R.	REVISED -

**STATE OF ILLINOIS
DEPARTMENT OF TRANSPORTATION**

**WINFIELD ROAD
DRAINAGE AND UTILITIES
STA. 36 + 50 TO 44 + 90**

SCALE: 1"=30' SHEET NO. 9 OF 30 SHEETS STA. 36+50 TO STA. 44+90

F.A. RTE. 2543	SECTION 09-0044-00-RS	COUNTY DUPAGE	TOTAL SHEETS 30	SHEET NO. 9
CONTRACT NO. 63289				
ILLINOIS FED. AID PROJECT				

N:\dgn\WF\F542.2009\streets\sheet5\F542.dgn 9/2/2009 11:03:40 AM