


MATCHLINE STA. 19+50  
SEE SHT. 16 FOR CONTINUATION

MATCHLINE STA. 28+50  
SEE BELOW FOR CONTINUATION

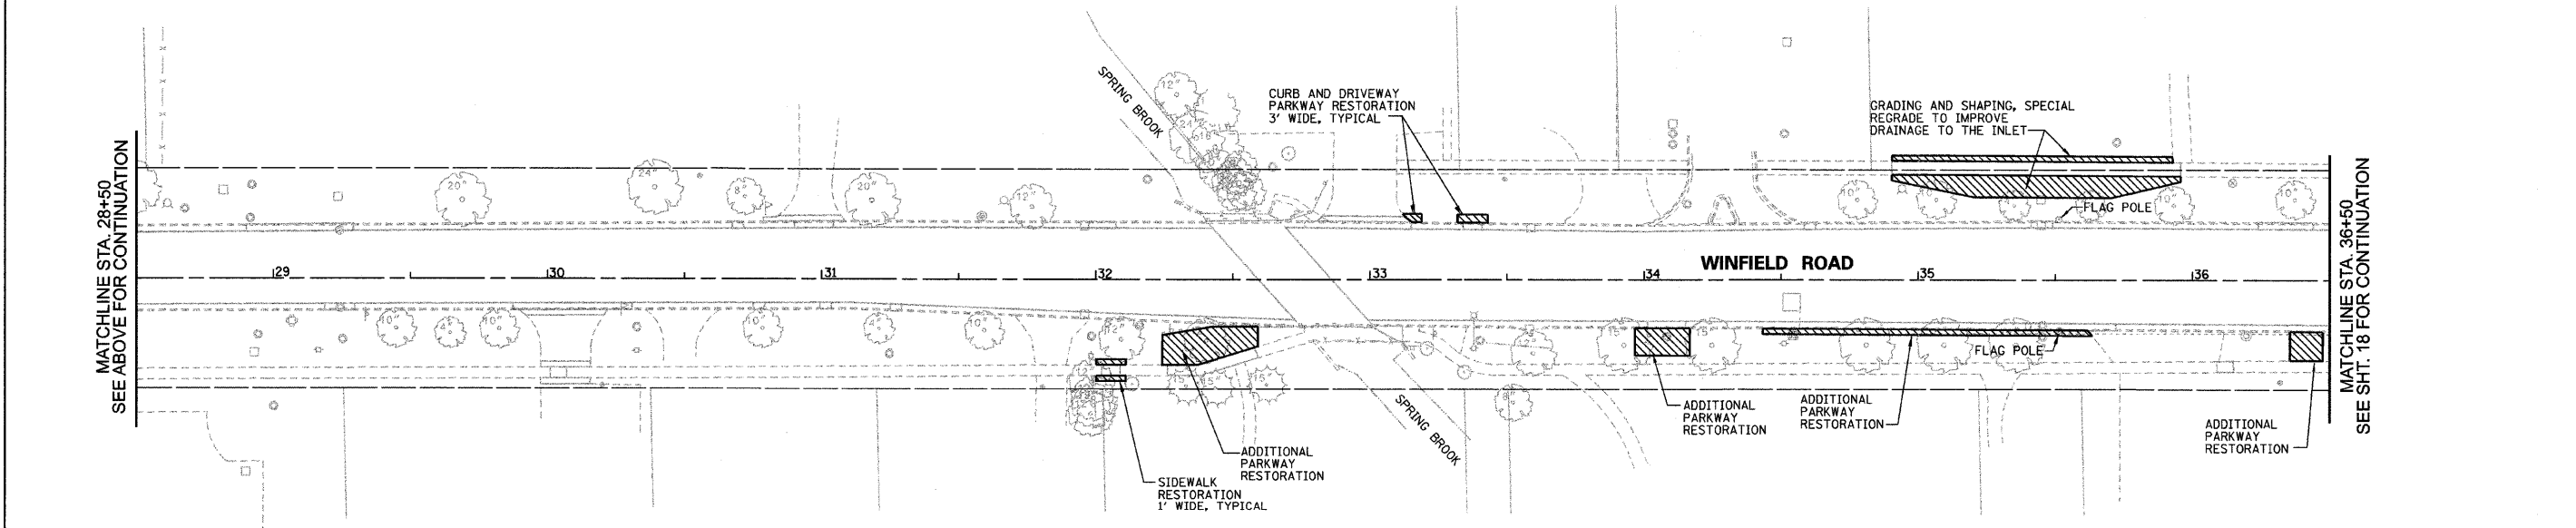

MATCHLINE STA. 28+50  
SEE ABOVE FOR CONTINUATION

MATCHLINE STA. 36+50  
SEE SHT. 18 FOR CONTINUATION

FILE NAME	USER NAME = _USER_	DESIGNED	E.J.	REVISED	-
ns\dgn\WF\F542.2009S\streets\sheets\F542	WFRD-EROS-2.dgn	CHECKED	D.A.W.	REVISED	-
	PLOT SCALE = 38.00' / IN.	DRAWN	D.B.E.	REVISED	-
	PLOT DATE = 8/12/2009	CHECKED	D.W.R.	REVISED	-

**STATE OF ILLINOIS  
DEPARTMENT OF TRANSPORTATION**

**WINFIELD ROAD EROSION AND SEDIMENTATION CONTROL PLAN  
STA. 19+50 TO 36+50**

SCALE: 1"=30'    SHEET NO. 17 OF 30 SHEETS    STA. 19+50 TO STA. 36+50

F.A. RTE.	SECTION	COUNTY	TOTAL SHEETS	SHEET NO.
2543	09-00044-00-RS	DUPAGE	30	17
CONTRACT NO. 63289				
ILLINOIS FED. AID PROJECT				

...:\dgn\WF\F542.2009S\streets\sheets\F542.dgn 8/12/2009 3:37:30 PM