


MATCHLINE STA. 6+00  
SEE BELOW FOR CONTINUATION

**LEGEND**

- LEVELING BINDER, H.M.A. SURFACE
- 3" H.M.A. SURFACE REMOVAL

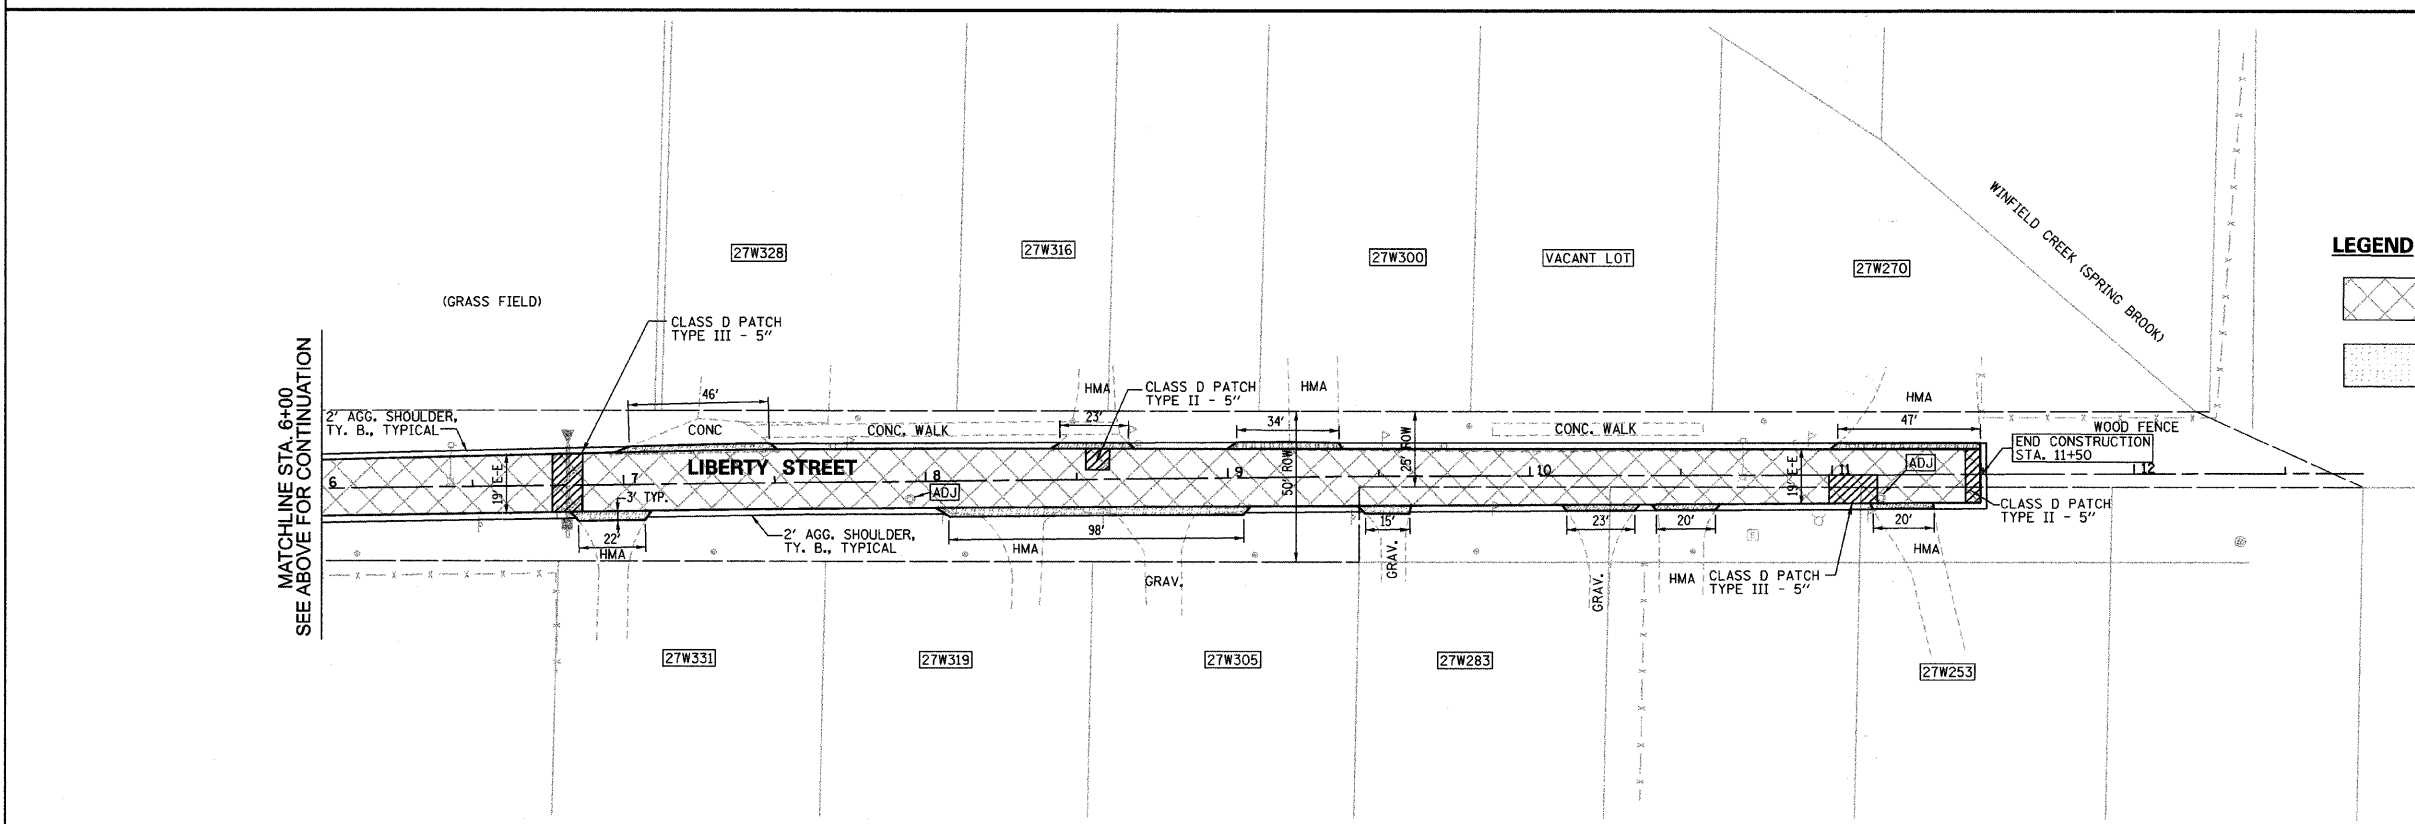

MATCHLINE STA. 6+00  
SEE ABOVE FOR CONTINUATION

**LEGEND**

- LEVELING BINDER, H.M.A. SURFACE
- 3" H.M.A. SURFACE REMOVAL

FILE NAME  
ms\dgn\WF\F542.2009Streets\sheets\wf542

USER NAME = \_USER\_  
LIBERTY.dgn  
PLOT SCALE = 38.00' / IN.  
PLOT DATE = 8/12/2009

DESIGNED E.J.  
CHECKED D.A.W.  
DRAWN D.B.E.  
CHECKED D.W.R.

REVISED -  
REVISED -  
REVISED -  
REVISED -

**STATE OF ILLINOIS  
DEPARTMENT OF TRANSPORTATION**

**LIBERTY STREET PLAN**

SCALE: 1"=30' SHEET NO. 21 OF 30 SHEETS STA. 0+20 TO STA. 11+50

F.A. RTE. 2543 5549	SECTION 09-00044-00-RS	COUNTY DUPAGE	TOTAL SHEETS 30	SHEET NO. 21
CONTRACT NO. 63289				ILLINOIS FED. AID PROJECT

...:\streets\wf542\LIBERTY.dgn 8/12/2009 4:05:02 PM