


FAU RTE	SECTION	COUNTY	TOTAL SHEETS	SHEET NO.
1704	09-00015-00-RS	COOK	14	6
F.H.W.A. REG.	ILLINOIS	PROJECT	ARA-9003(218)	

CONTRACT NO. 63291



LAGRANGE ROAD

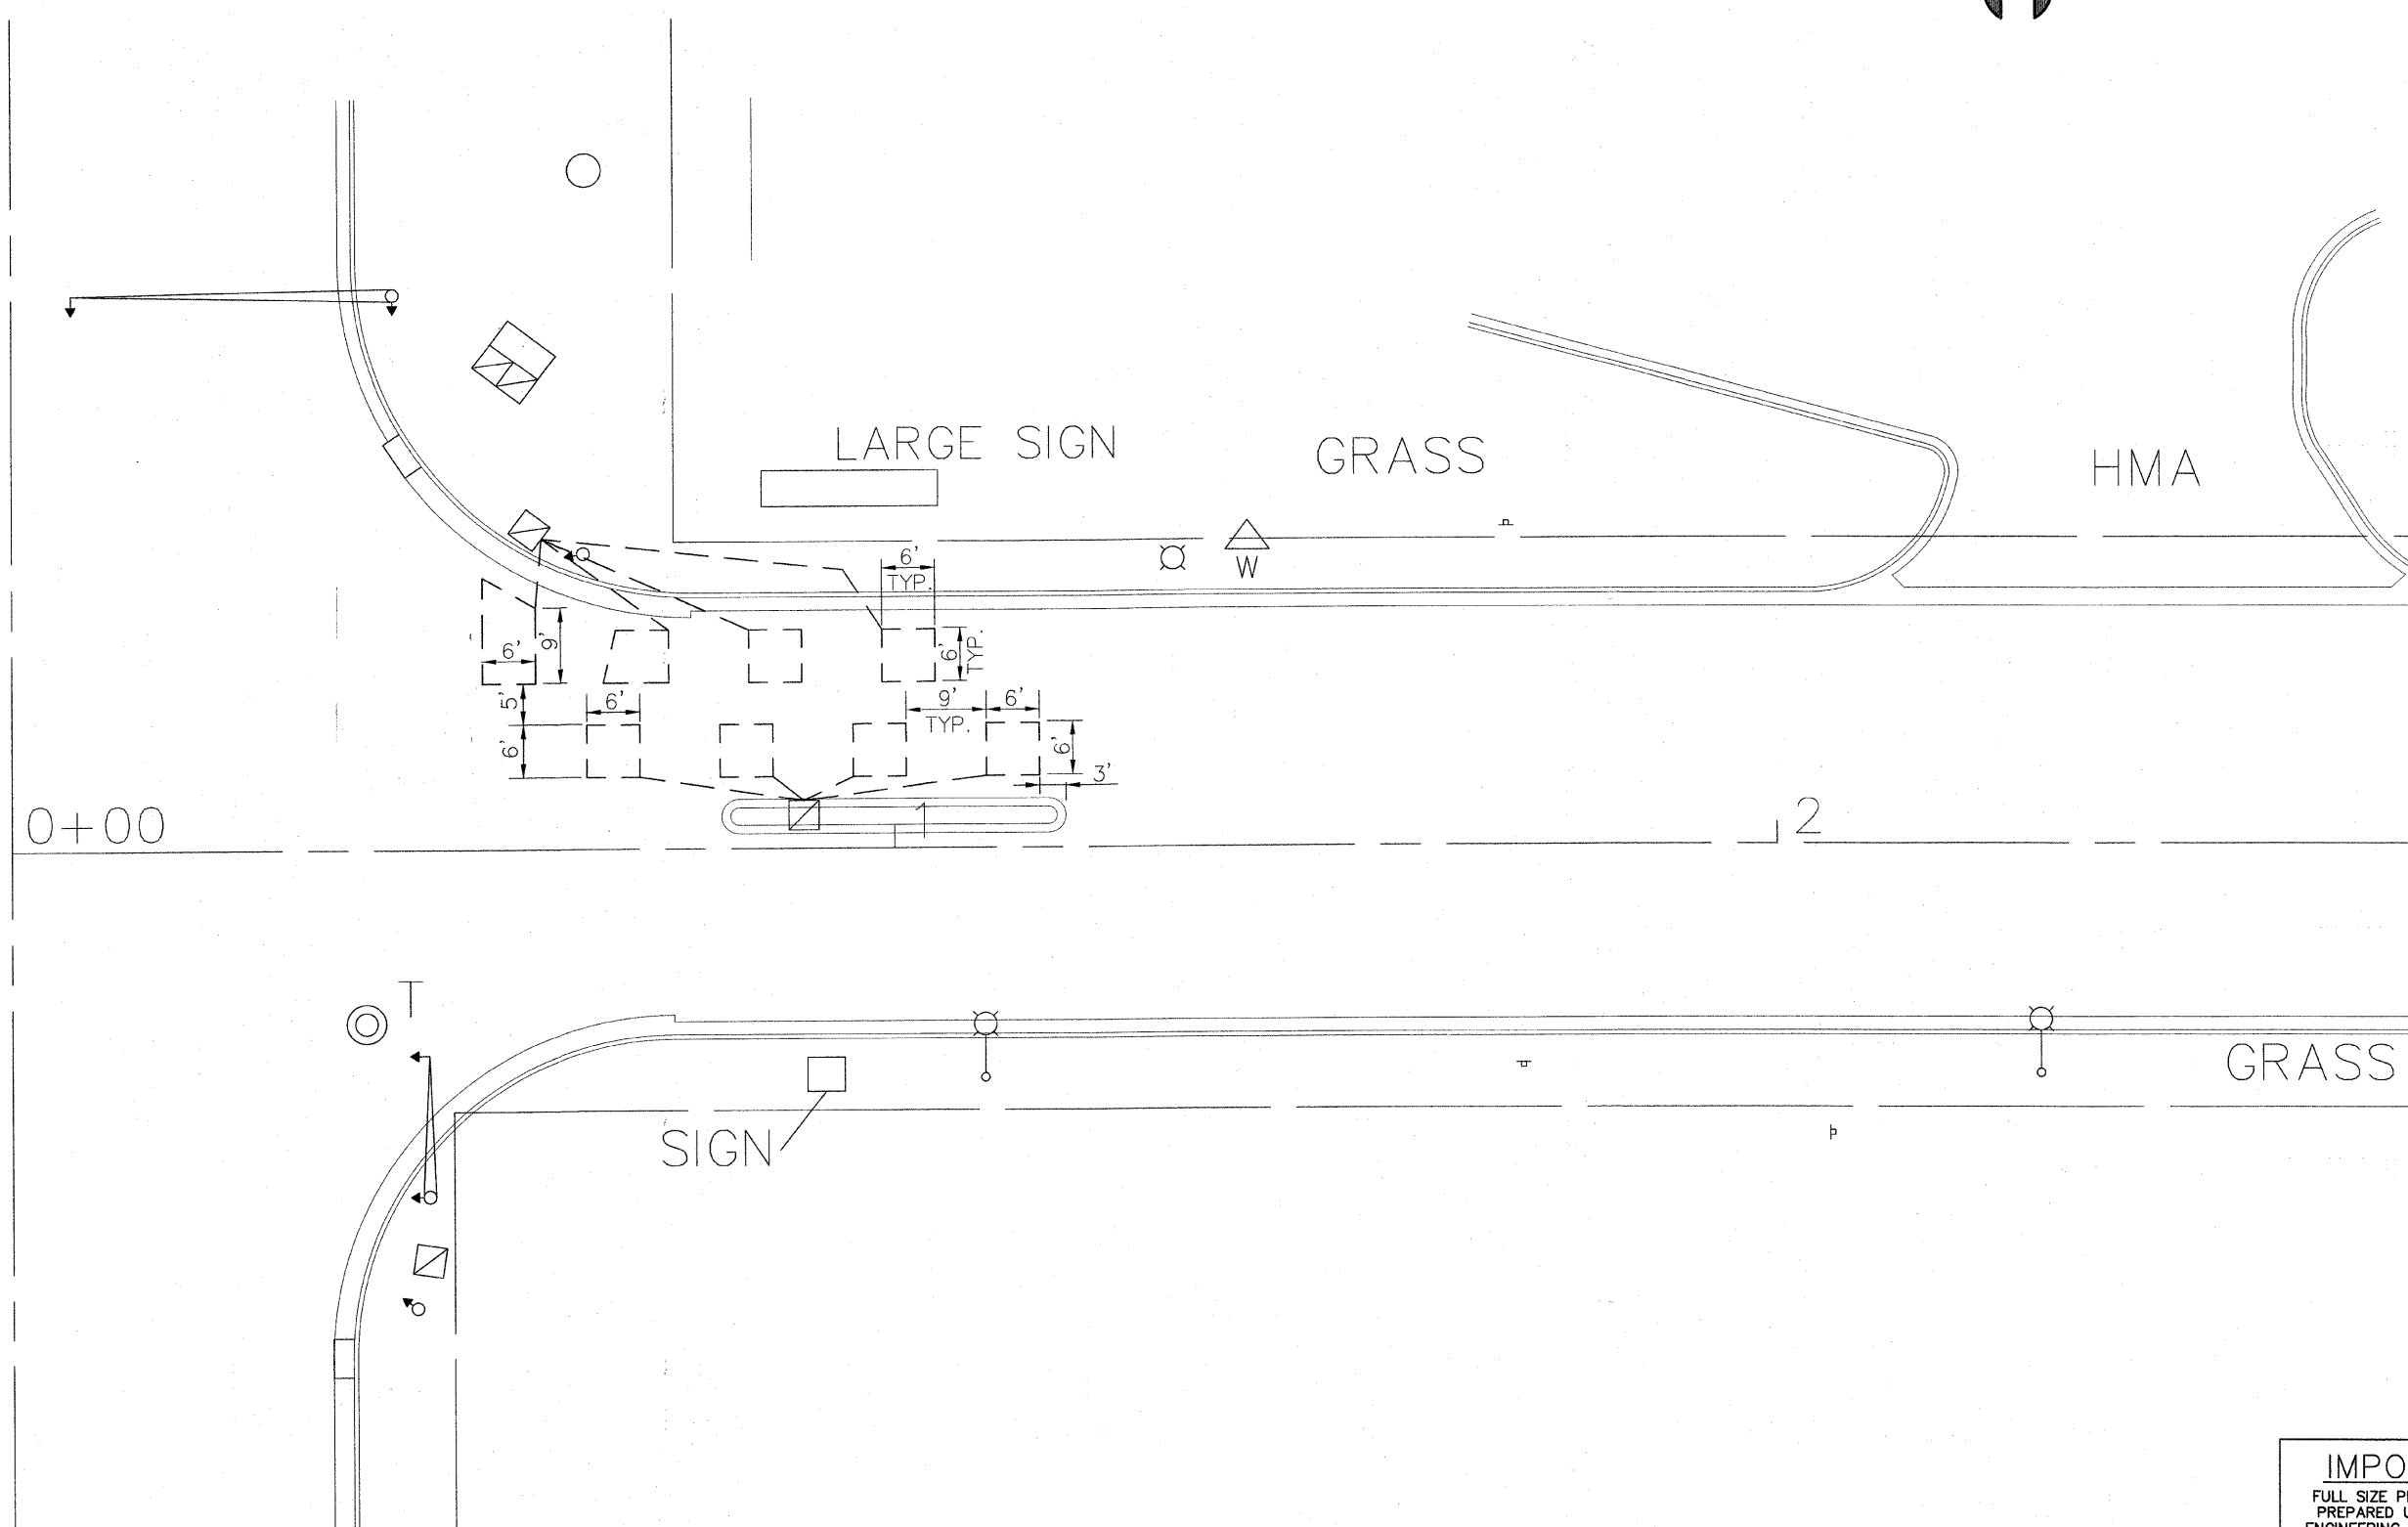

**63RD STREET**

**IMPORTANT!**  
 FULL SIZE PLANS HAVE BEEN PREPARED USING STANDARD ENGINEERING SCALES. REDUCED SIZED PLANS WILL NOT CONFORM TO STANDARD SCALES INDICATED IN TITLE BLOCK.

**Frank Novotny & Associates, Inc.**  
 Civil Engineers/  
 Municipal Consultants  
 825 Midway Drive • Willowbrook, IL • 60527 • Telephone: (630) 887-8640 • Fax: (630) 887-0132  
 Illinois Professional Design Firm No. 184-000928

PROJECT  
**VILLAGE OF HODGKINS, ILLINOIS**  
**63RD STREET PAVING**  
 LaGRANGE ROAD TO EAST AVENUE  
 MFT SECTION NO. 09-00015-00-RS

R E V I S I O N S			
NO.	BY	DATE	DESCRIPTION

**DETECTOR LOOP REPLACEMENT PLAN:**  
**63RD STREET**  
**AT LAGRANGE RD.**

PROJECT NO. 06212	SCALE 1"=10'	SHEET 6
DRAWN/DESIGNED JFP/JLC	DATE APR., 2008	OF 14
CHECKED/APPROVED JLC	FIELD BOOK NO. NONE	SHEETS