


COPYRIGHT © 2009 BY BAXTER & WOODMAN, INC.
 STATE OF ILLINOIS - PROFESSIONAL DESIGN FIRM
 LICENSE NO. 1814-00121 - EXPIRES 4/30/2011
 11.0010\081332-sundown_plan.dwg
 2/2/2009 8:53:54 AM

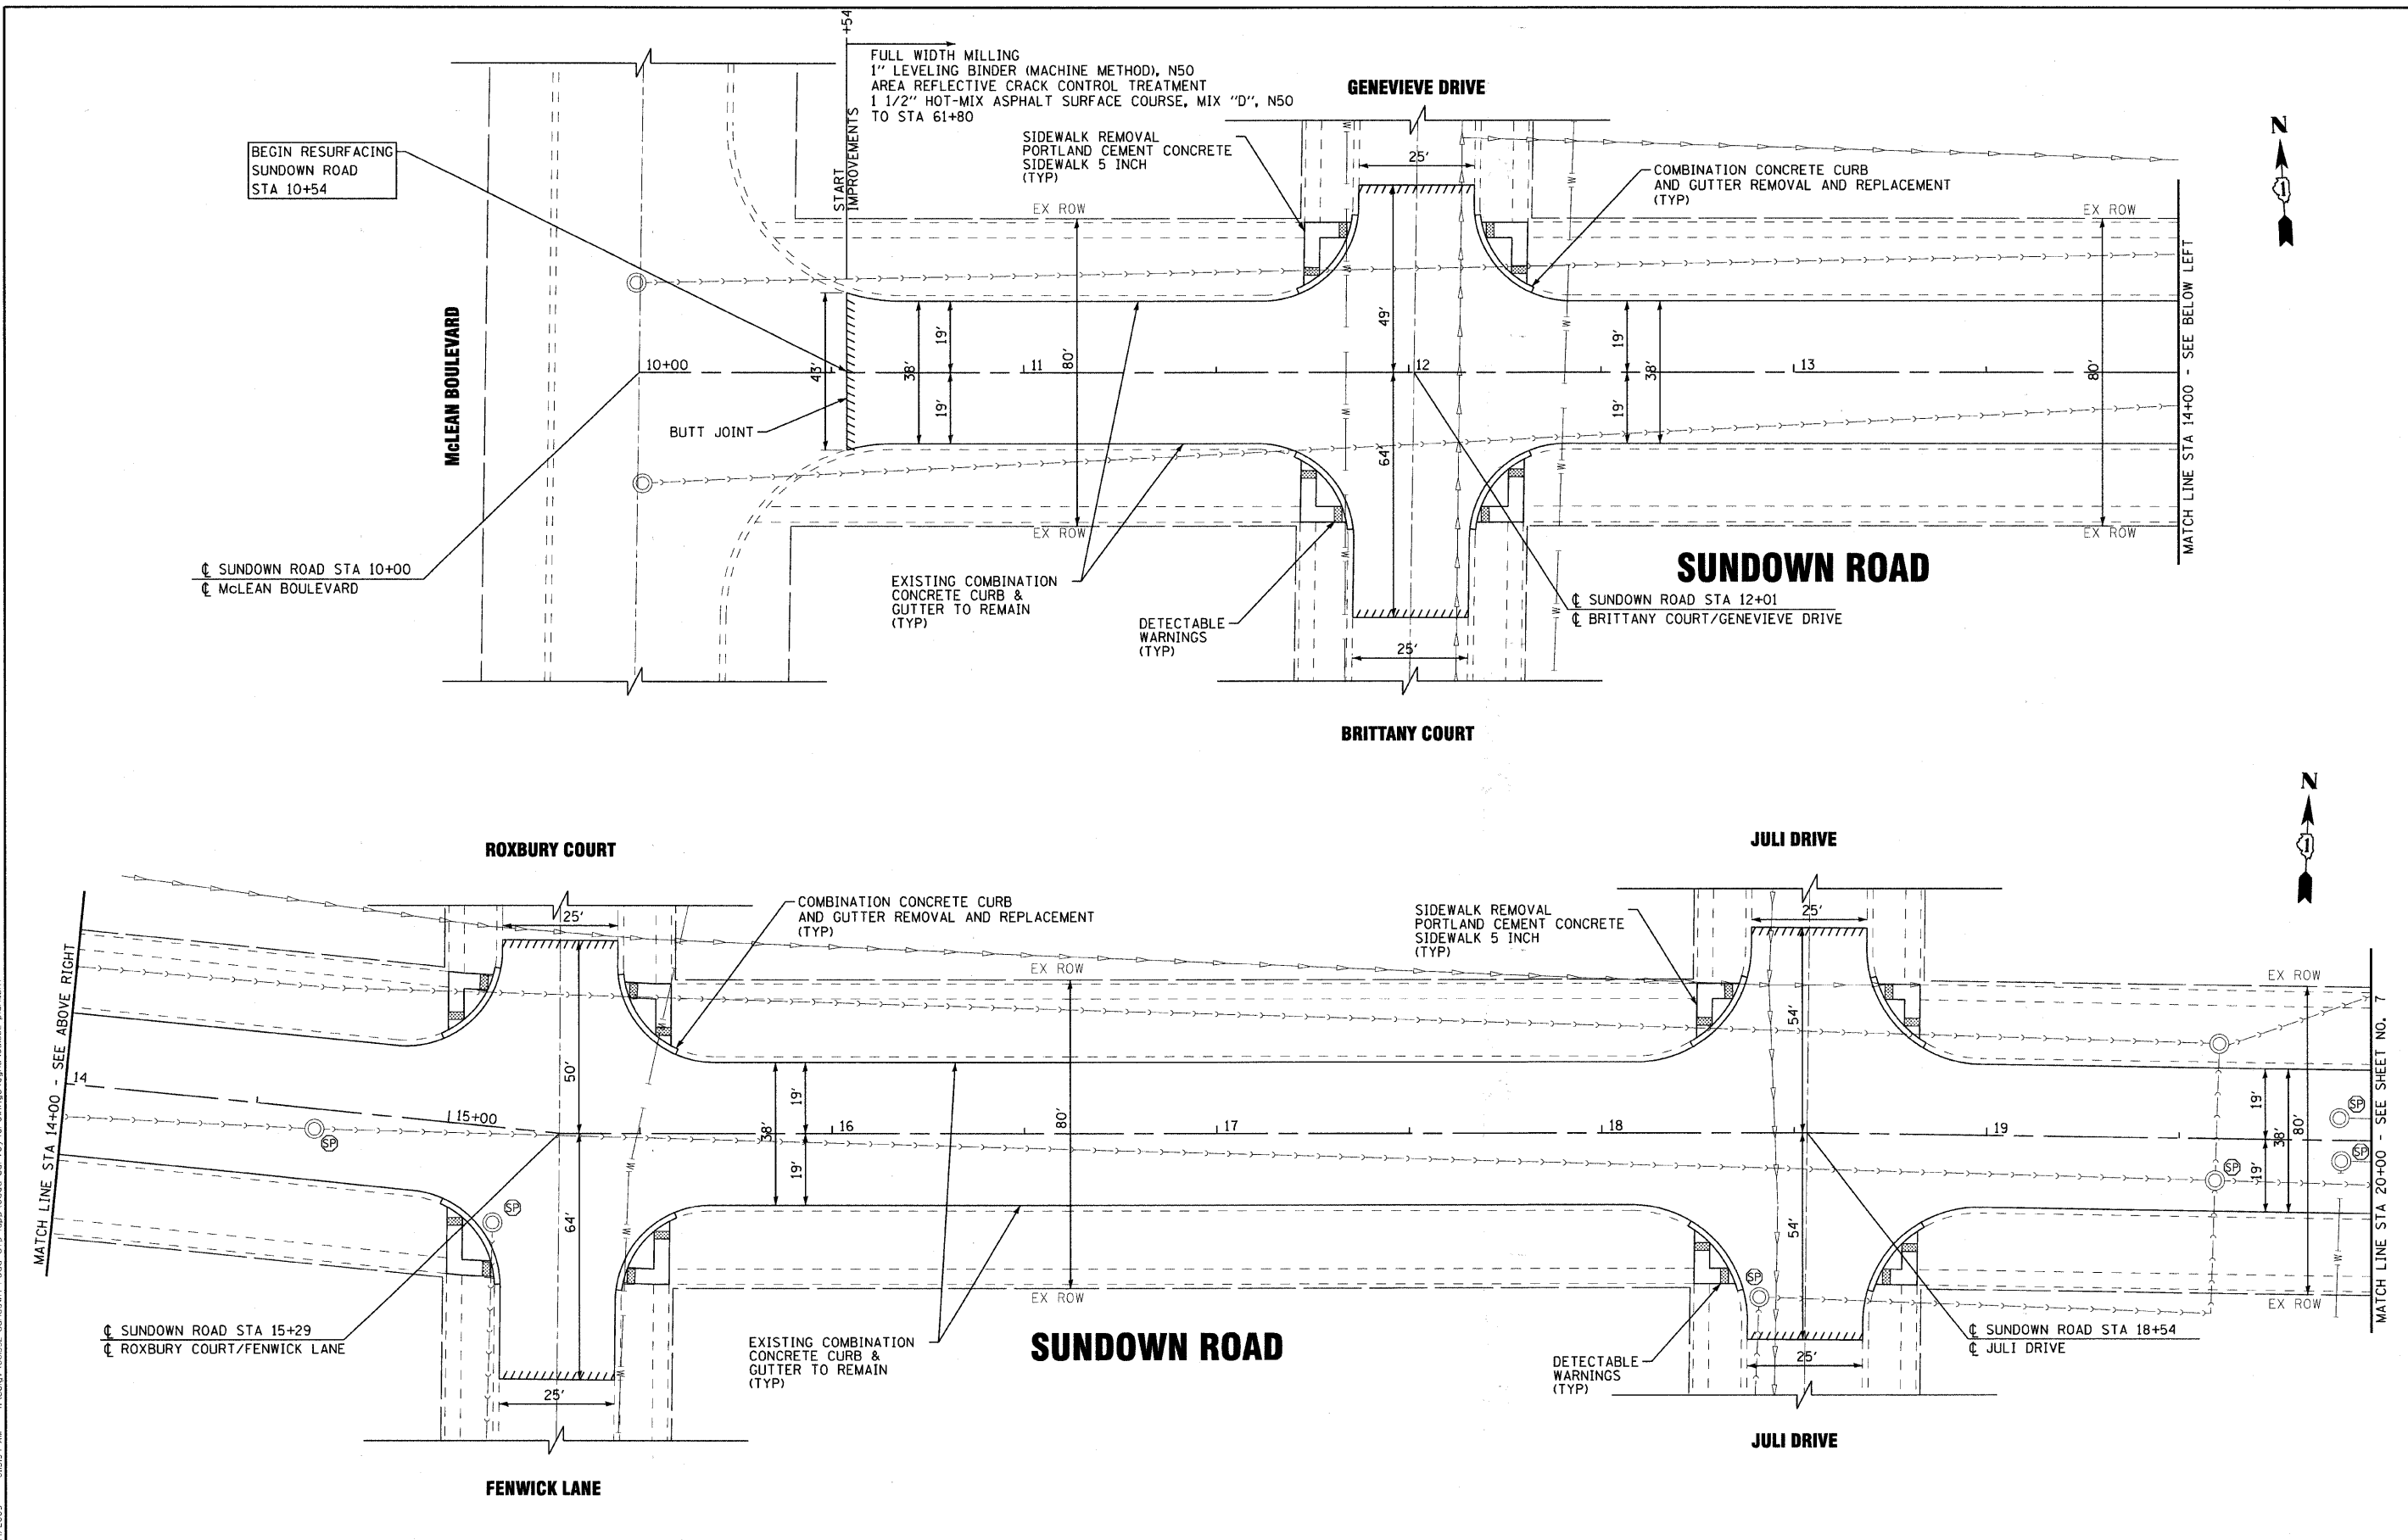

DESIGNED - DSH	REVISED - 100T REVIEW 08-11-09
DRAWN - KAR	REVISED -
CHECKED - RWL	REVISED -
DATE - 05-15-09	FILE - 081332-plan1.sht

VILLAGE OF SOUTH ELGIN, ILLINOIS
SUNDOWN ROAD ARRA (LAPP)
IMPROVEMENTS

PLAN - SUNDOWN ROAD	
SCALE: 1" = 20'	STA. 10+00 TO STA. 20+00

F.A.U. RTE. 1338	SECTION 09-00034-00-RS	COUNTY KANE	TOTAL SHEETS 28	SHEET NO. 6
FED. ROAD DIST. NO. C-91-589-09		CONTRACT NO. 63292		
ILLINOIS FED. AID PROJECT ARA-9003 (306)				