


COPYRIGHT © 2009 BY BAXTER & WOODMAN, INC.
 STATE OF ILLINOIS - PROFESSIONAL DESIGN FIRM
 LICENSE NO. - 384-00217 - EXPIRES 4/30/2011
 2/12/2009 10:52:26 AM
 I:\s\081332-arrows\road\p1p_081332-arrows\plan2-arrows\plan2.dwg
 I:\s\081332-arrows\road\p1p_081332-arrows\plan2-arrows\plan2.dwg

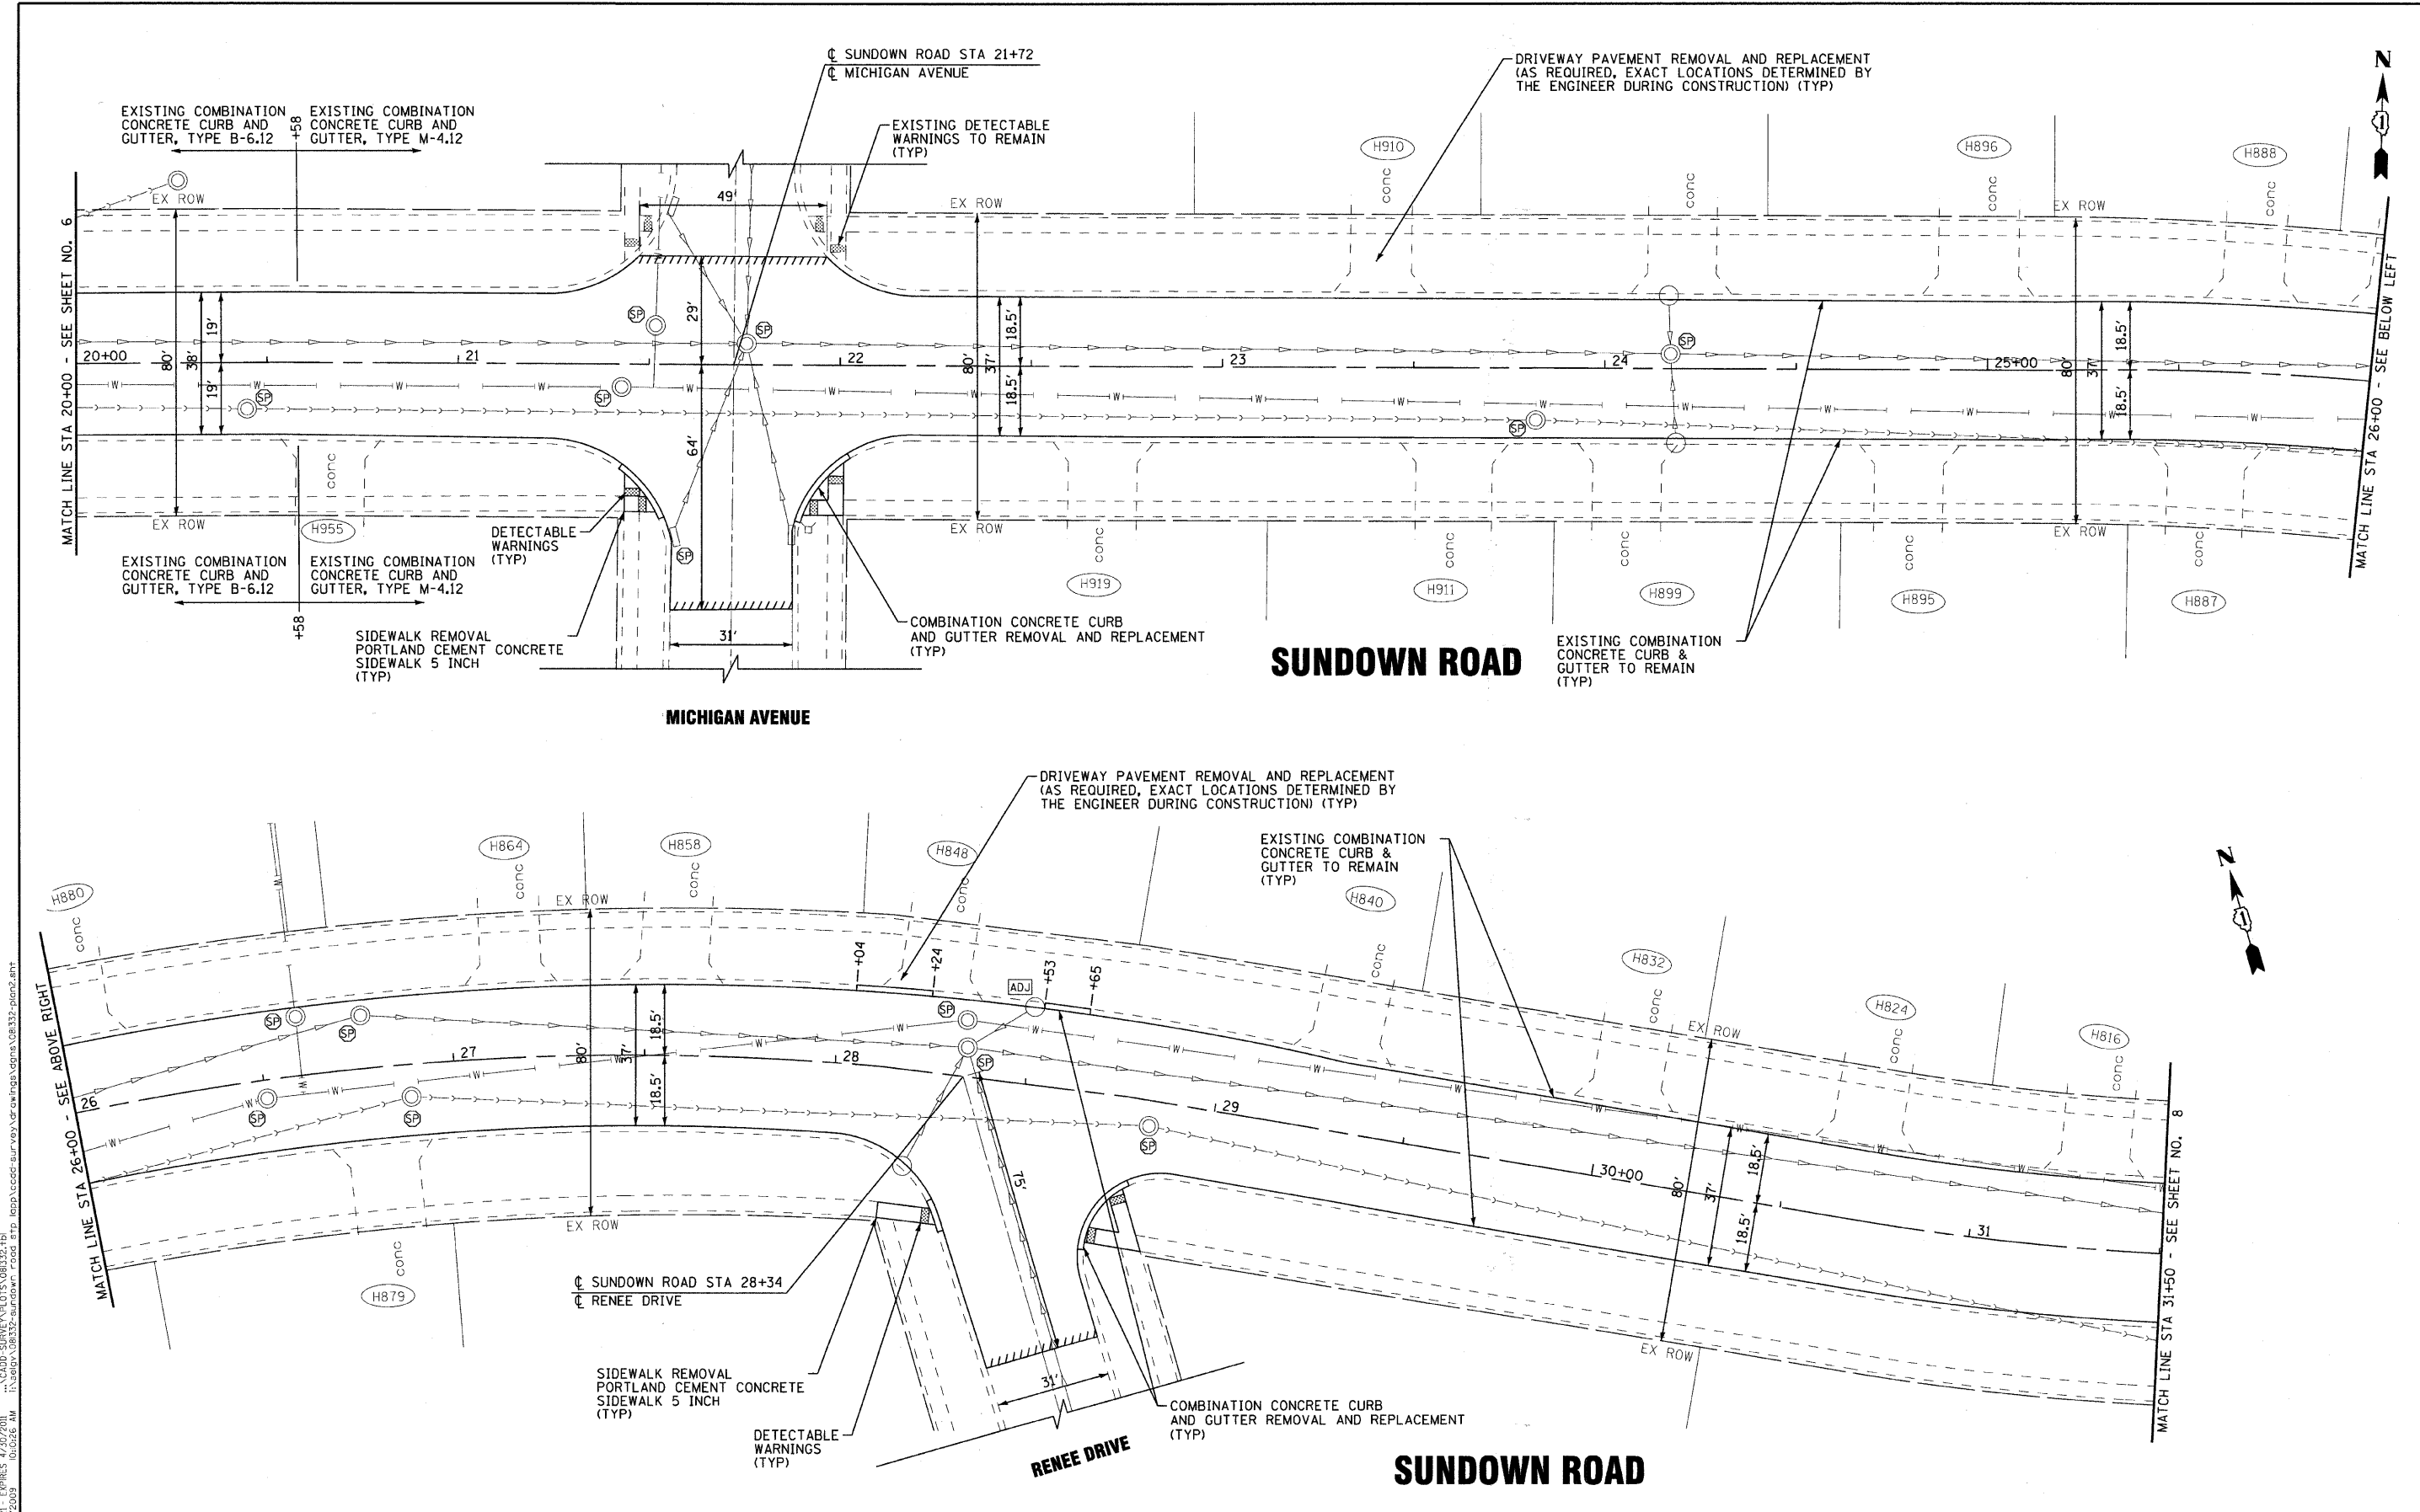

DESIGNED - DSH	REVISED - IDOT REVIEW 08-11-09
DRAWN - KAR	REVISED -
CHECKED - RWL	REVISED -
DATE - 05-15-09	FILE - 081332-plan2.sht

VILLAGE OF SOUTH ELGIN, ILLINOIS
SUNDOWN ROAD ARRA (LAPP)
IMPROVEMENTS

PLAN - SUNDOWN ROAD
 SCALE: 1" = 20'
 STA. 20+00 TO STA. 31+50

F.A.U. RTE. 1338	SECTION 09-00034-00-RS	COUNTY KANE	TOTAL SHEETS 28	SHEET NO. 7
FED. ROAD DIST. NO. C-91-589-09			CONTRACT NO. 63292	
ILLINOIS FED. AID PROJECT ARA-9003 (306)				