

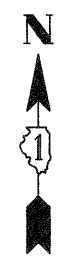


F.A.P. RTE.	SECTION	COUNTY	TOTAL SHEETS	SHEET NO.
1995	09-00109-00-RS	KANE	18	8
CONTRACT NO. 63294				

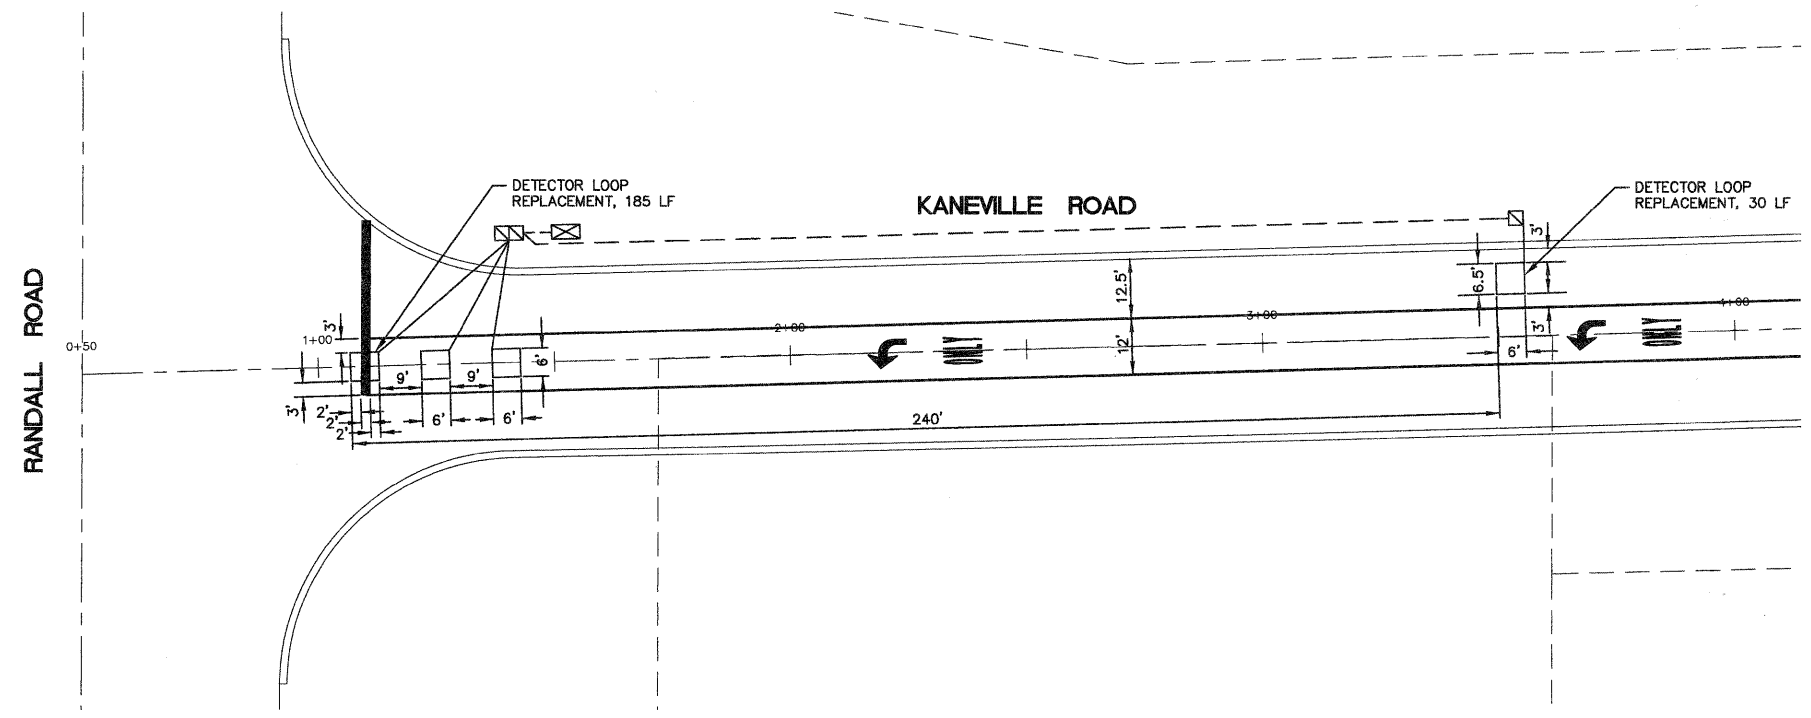

TERMINI DETAILS
(EAST OF RANDALL ROAD)

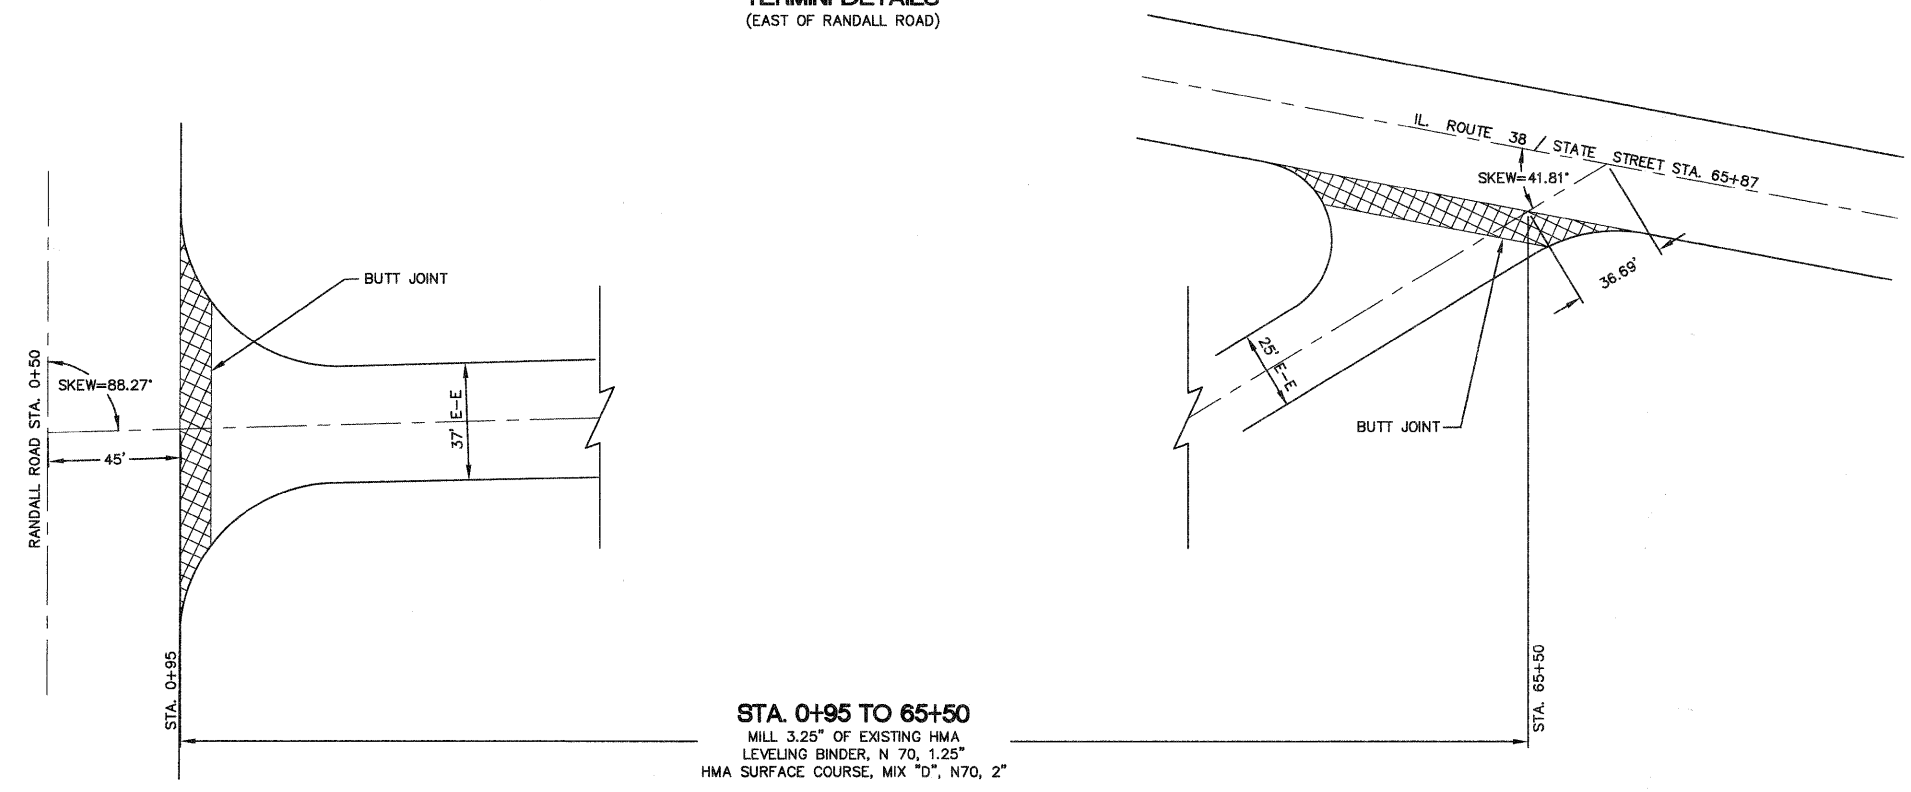

Plotted: August 28, 2009 @ 10:32 AM By: Larry Nolan - Tab: 08 Termini 22x34

COPYRIGHT © 2009 ENGINEERING ENTERPRISES, INC.

Engineering Enterprises, Inc.
CONSULTING ENGINEERS
52 Wheeler Road
Sugar Grove, Illinois 60554
630.466.6700 / www.eelweb.com

CITY OF GENEVA
KANE COUNTY, ILLINOIS

NO.	DATE	REVISIONS

KANEVILLE ROAD
LAPP IMPROVEMENTS

TERMINI DETAILS
DETECTOR LOOP DETAILS

DATE:	AUGUST 2009
PROJECT NO:	GE0901
FILE:	GE0901-GENERAL
SHEET	8 OF 18

Path: H:\SUSKIPROJ\GE0901\DWG\DWG_FINAL_ENG\GE0901-GENERAL