


Drawing file: W:\Projects\12509095 - Prairie Ave Lepp\Maintenance of Traffic.dwg Aug 17, 2009 - 3:48pm

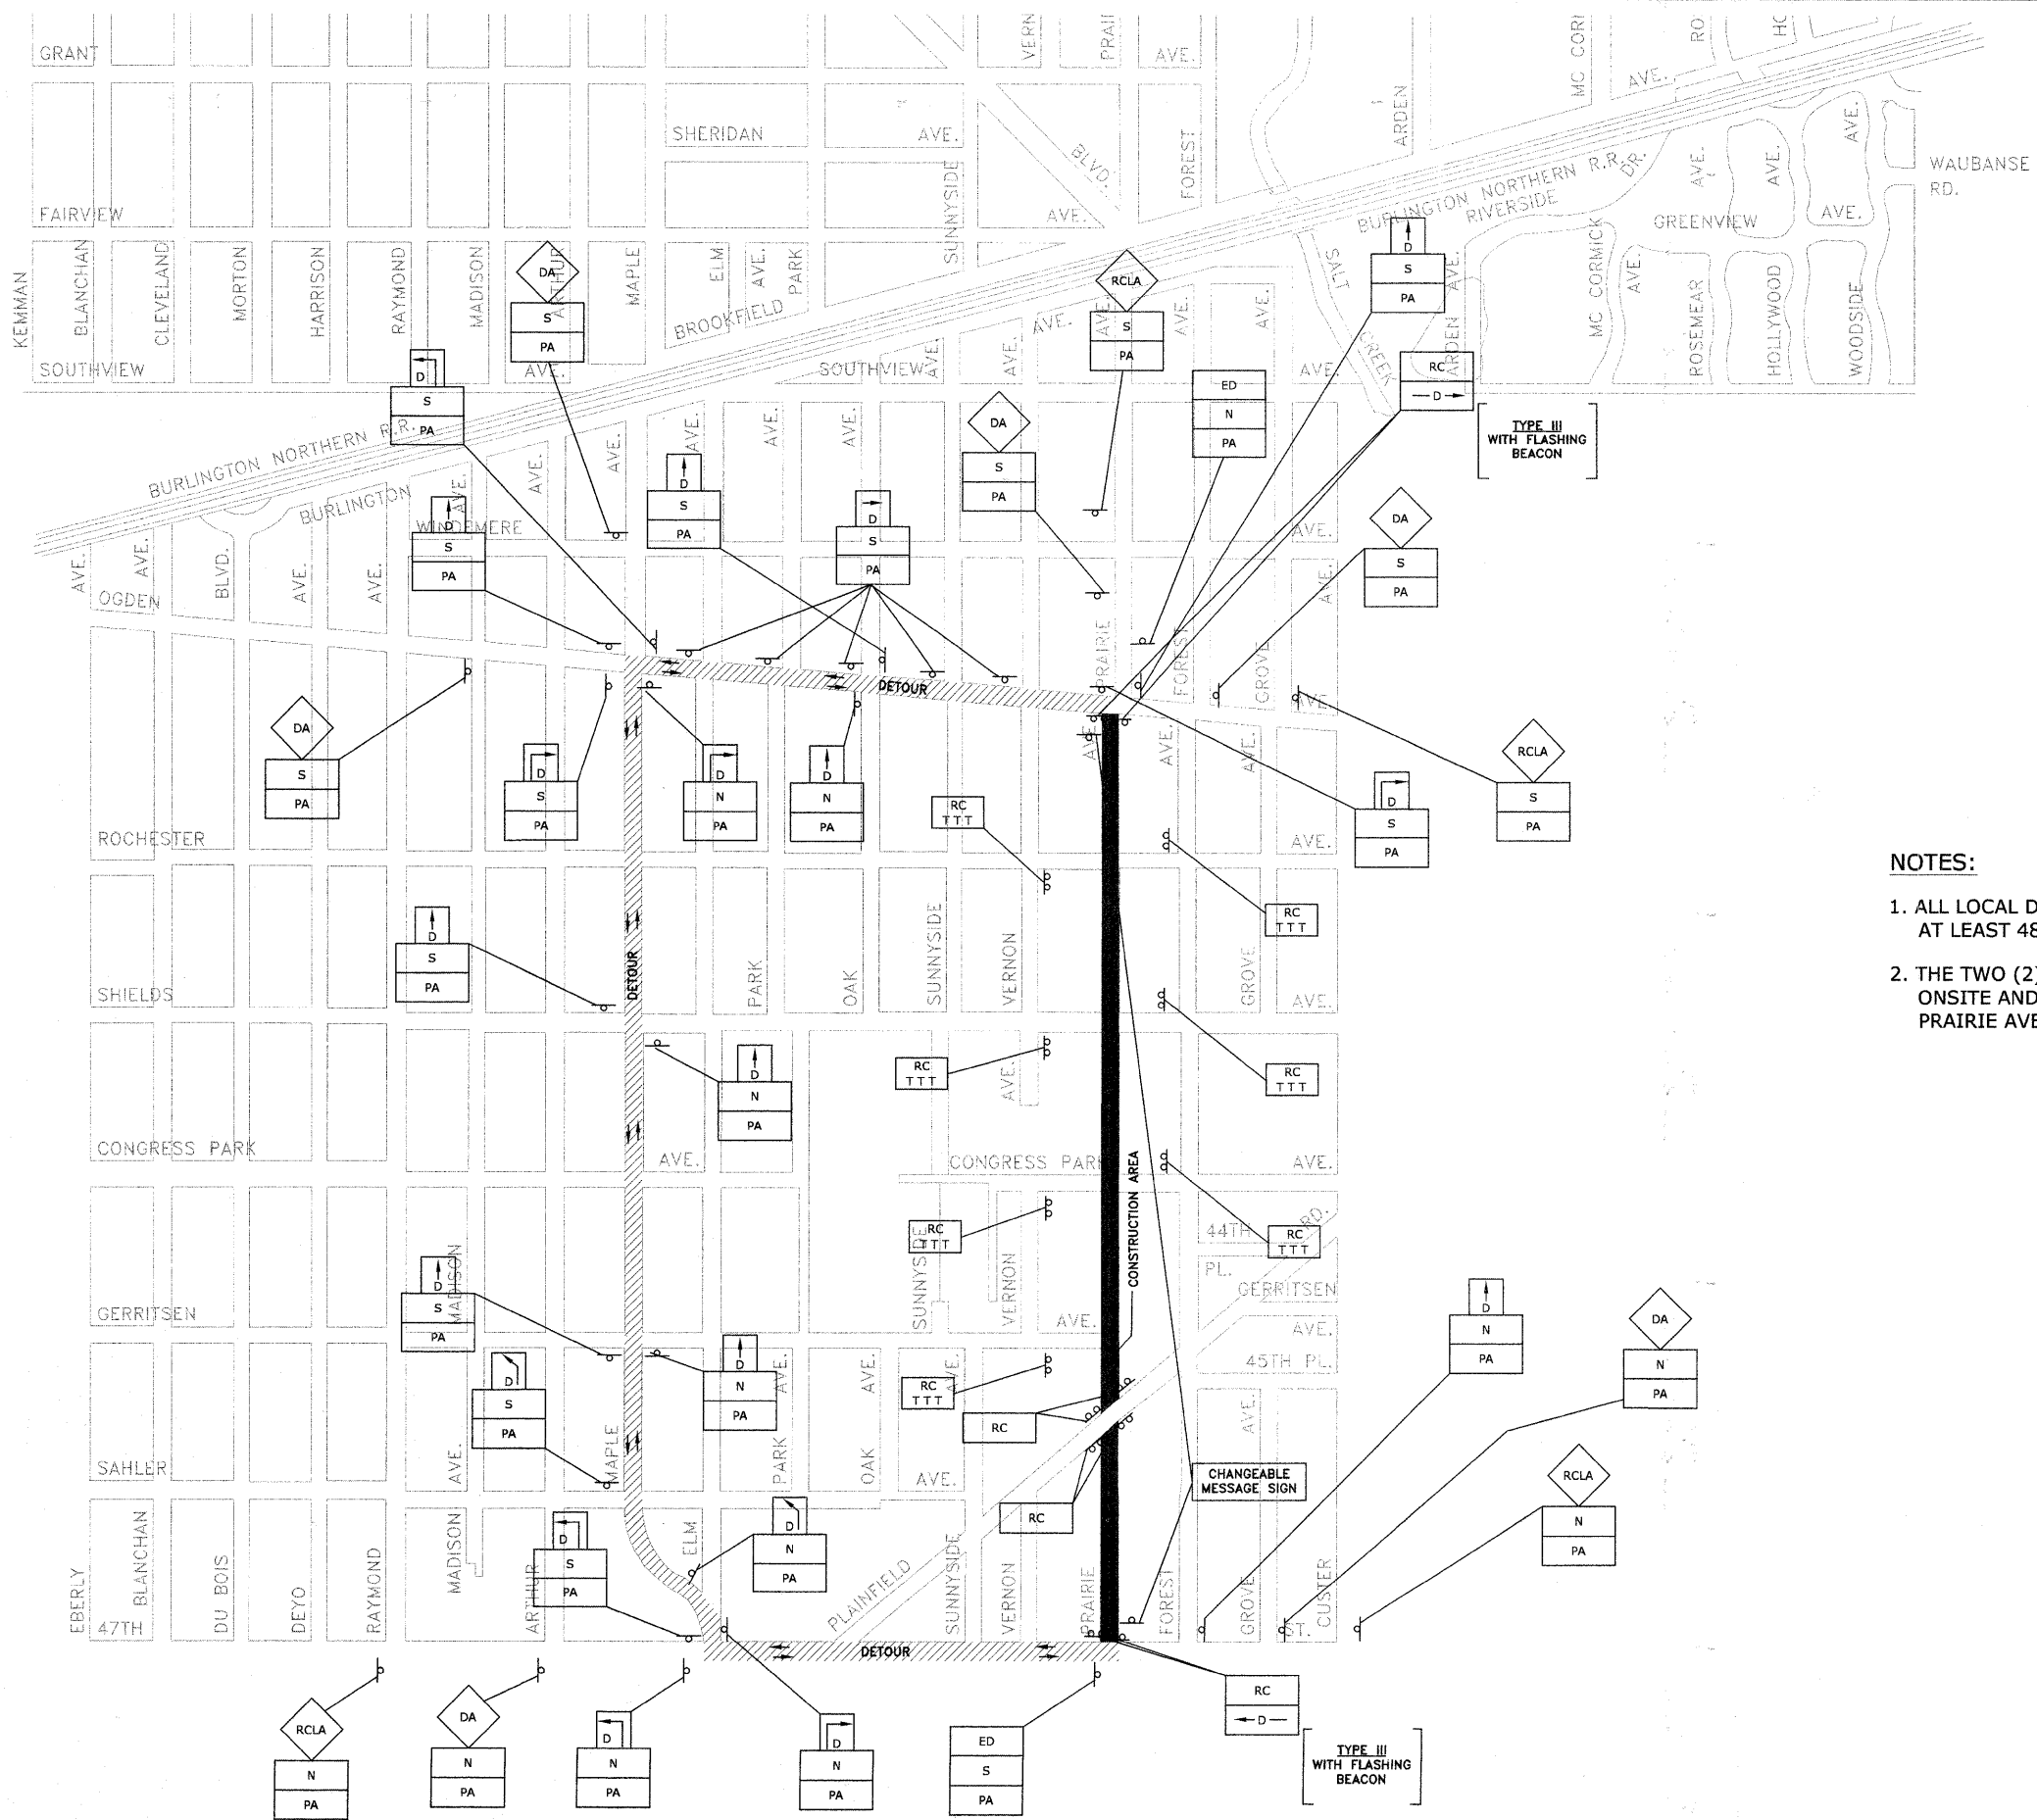

NOTES:

1. ALL LOCAL DETOURS SHALL BE APPROVED BY THE VILLAGE AT LEAST 48 HOURS PRIOR TO INSTALLATION.
2. THE TWO (2) CHANGEABLE MESSAGE SIGNS ARE TO BE ONSITE AND FUNCTIONING FOR 2 WEEKS PRIOR TO PRAIRIE AVENUE BEING CLOSED.

HANCOCK ENGINEERING
 Civil Engineers
 Municipal Consultants
 Established 1911

9301 Rosehill Road
 Westchester, Illinois 60591-2706
 Phone: 708.664.6100
 Fax: 708.664.5222

USER NAME	DESIGNED	WOP	REVISED
	DRAWN	LEV/MK	
PLOT SCALE	CHECKED	JG	
PLOT DATE	DATE	8-17-09	

**STATE OF ILLINOIS
 DEPARTMENT OF TRANSPORTATION**

**DETOUR SIGNING FOR THROUGH TRAFFIC
 WHEN PRAIRIE AVENUE IS CLOSED
 FROM 47TH STREET TO OGDEN AVENUE**

SCALE: SHEET NO. OF SHEETS STA. TO STA.

F.A.U. RTE.	SECTION	COUNTY	TOTAL SHEETS	SHEET NO.
2732	09-00124-00-RS	COOK	22	9
FED. ROAD DIST. NO. 1 ILLINOIS FED. AID PROJECT			CONTRACT NO. 63296	
			ARA-9003 (302)	

E.H.E. PROJECT NO. 175-09-09561