
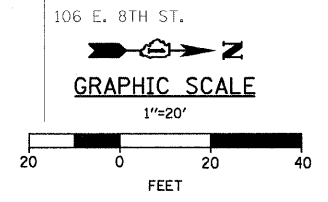


SEE DETOUR PLAN FOR ADDITIONAL SIGNING

LEGEND	
	WORK ZONE
	TRAFFIC DIRECTION
	BARRICADES OR DRUMS
	VERTICAL PANELS
	TYPE III BARRICADE
	TRAFFIC CONTROL SIGN
	ARROW BOARD

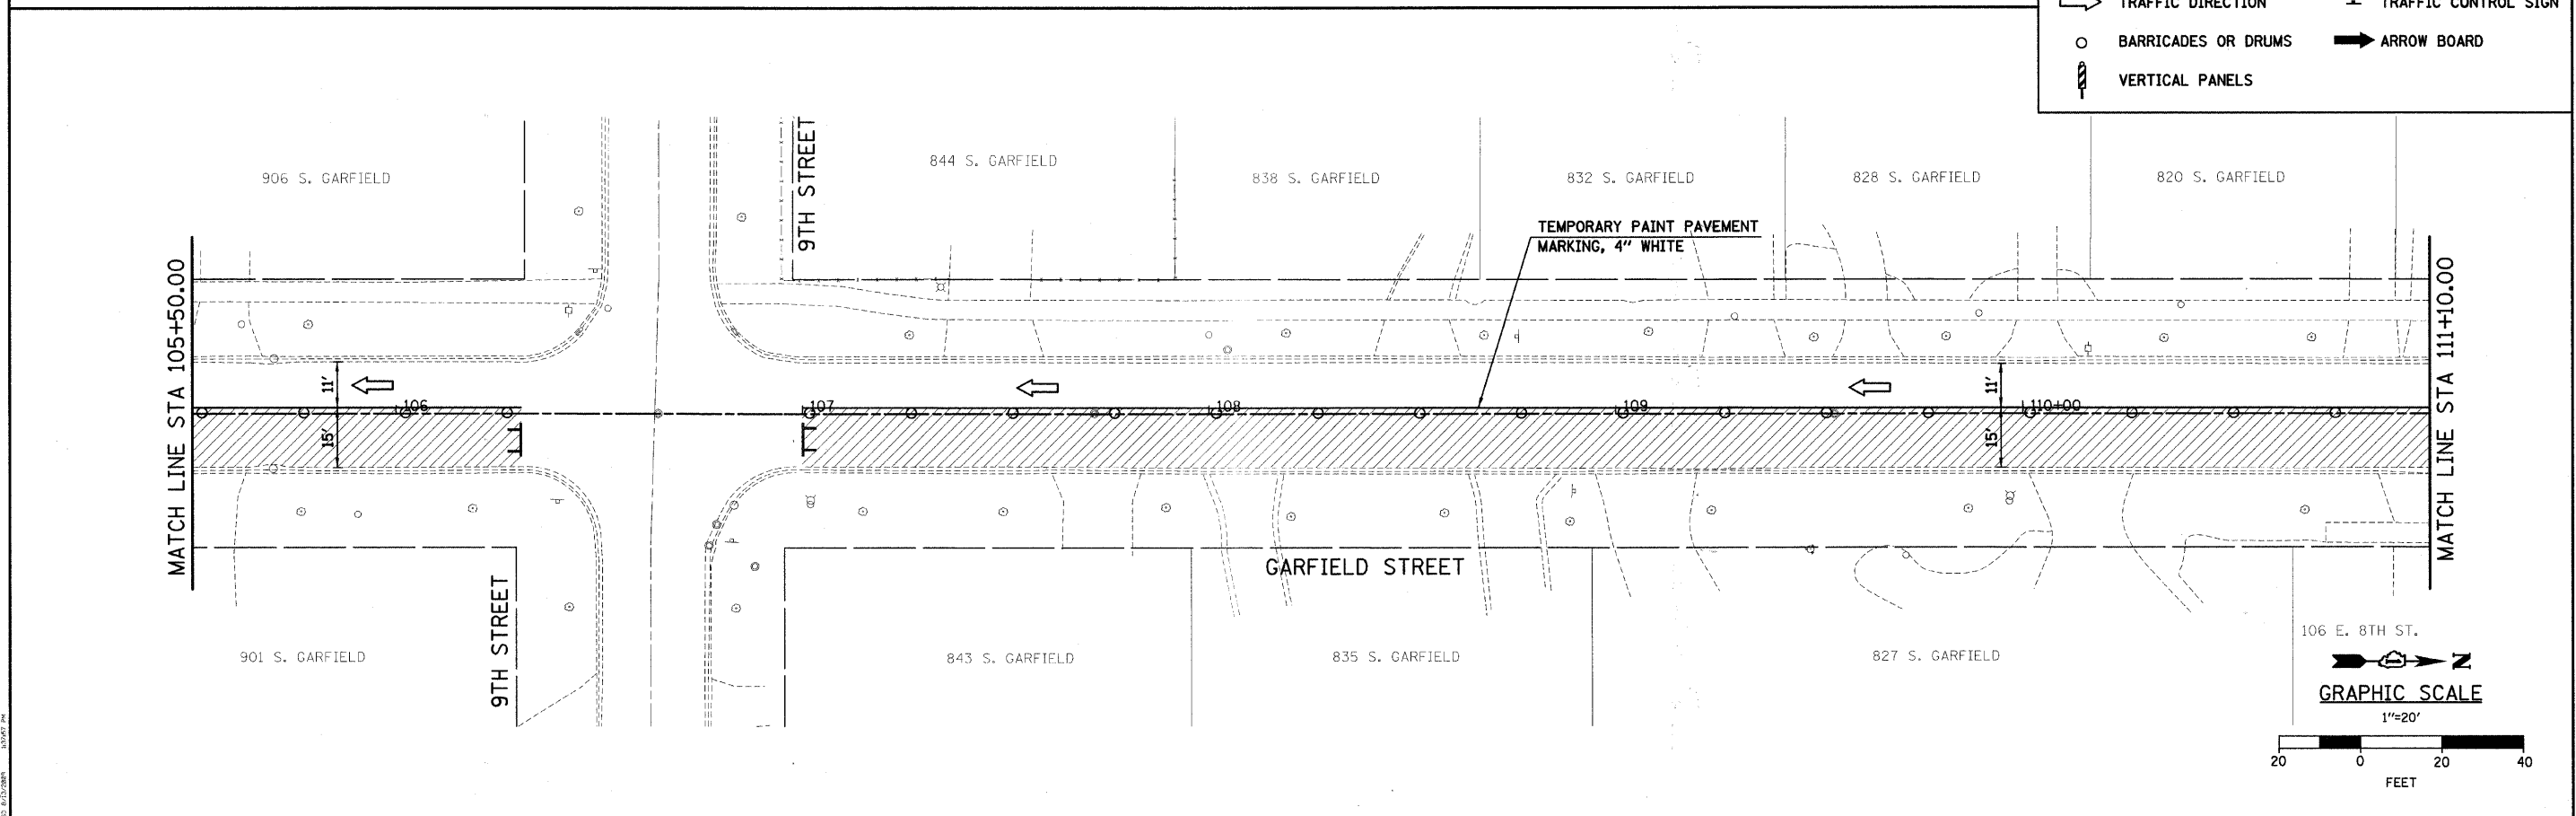

<p>SEC Group, Inc. Engineering Surveying Planning Landscape Architecture McHenry • Yorkville • New Lenox • Chicago www.secgroupinc.com</p>	USER NAME = sjohnson PLOT SCALE = 1"=20' PLOT DATE = 8/13/2009	DESIGNED - DRAWN - SVJ CHECKED - GT DATE - 8/13/09	REVISED - REVISED - REVISED - REVISED -	<p align="center">VILLAGE OF HINSDALE DUPAGE COUNTY, ILLINOIS GARFIELD STREET, FIRST STREET, & PARK AVENUE</p>	<p align="center">GARFIELD STREET SUGGESTED MAINTENANCE OF TRAFFIC STAGE I</p>	SCALE: 1"=20' SHEET NO. 19 OF 65 SHEETS STA. 100+00.00 TO STA. 111+10.00	F.A.U. RTE. 267 SECTION NO. 08-00086-00-RS COUNTY DUPAGE ILLINOIS FED. AID PROJECT	TOTAL SHEETS 65 SHEET NO. 19 CONTRACT NO. 63297
--	--	---	--	---	---	--	---	---