
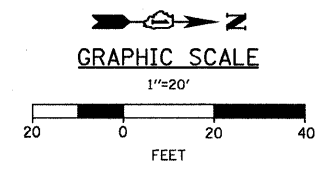


LEGEND

- WORK ZONE
- TRAFFIC DIRECTION
- BARRICADES OR DRUMS
- VERTICAL PANELS
- TYPE III BARRICADE
- TRAFFIC CONTROL SIGN
- ARROW BOARD

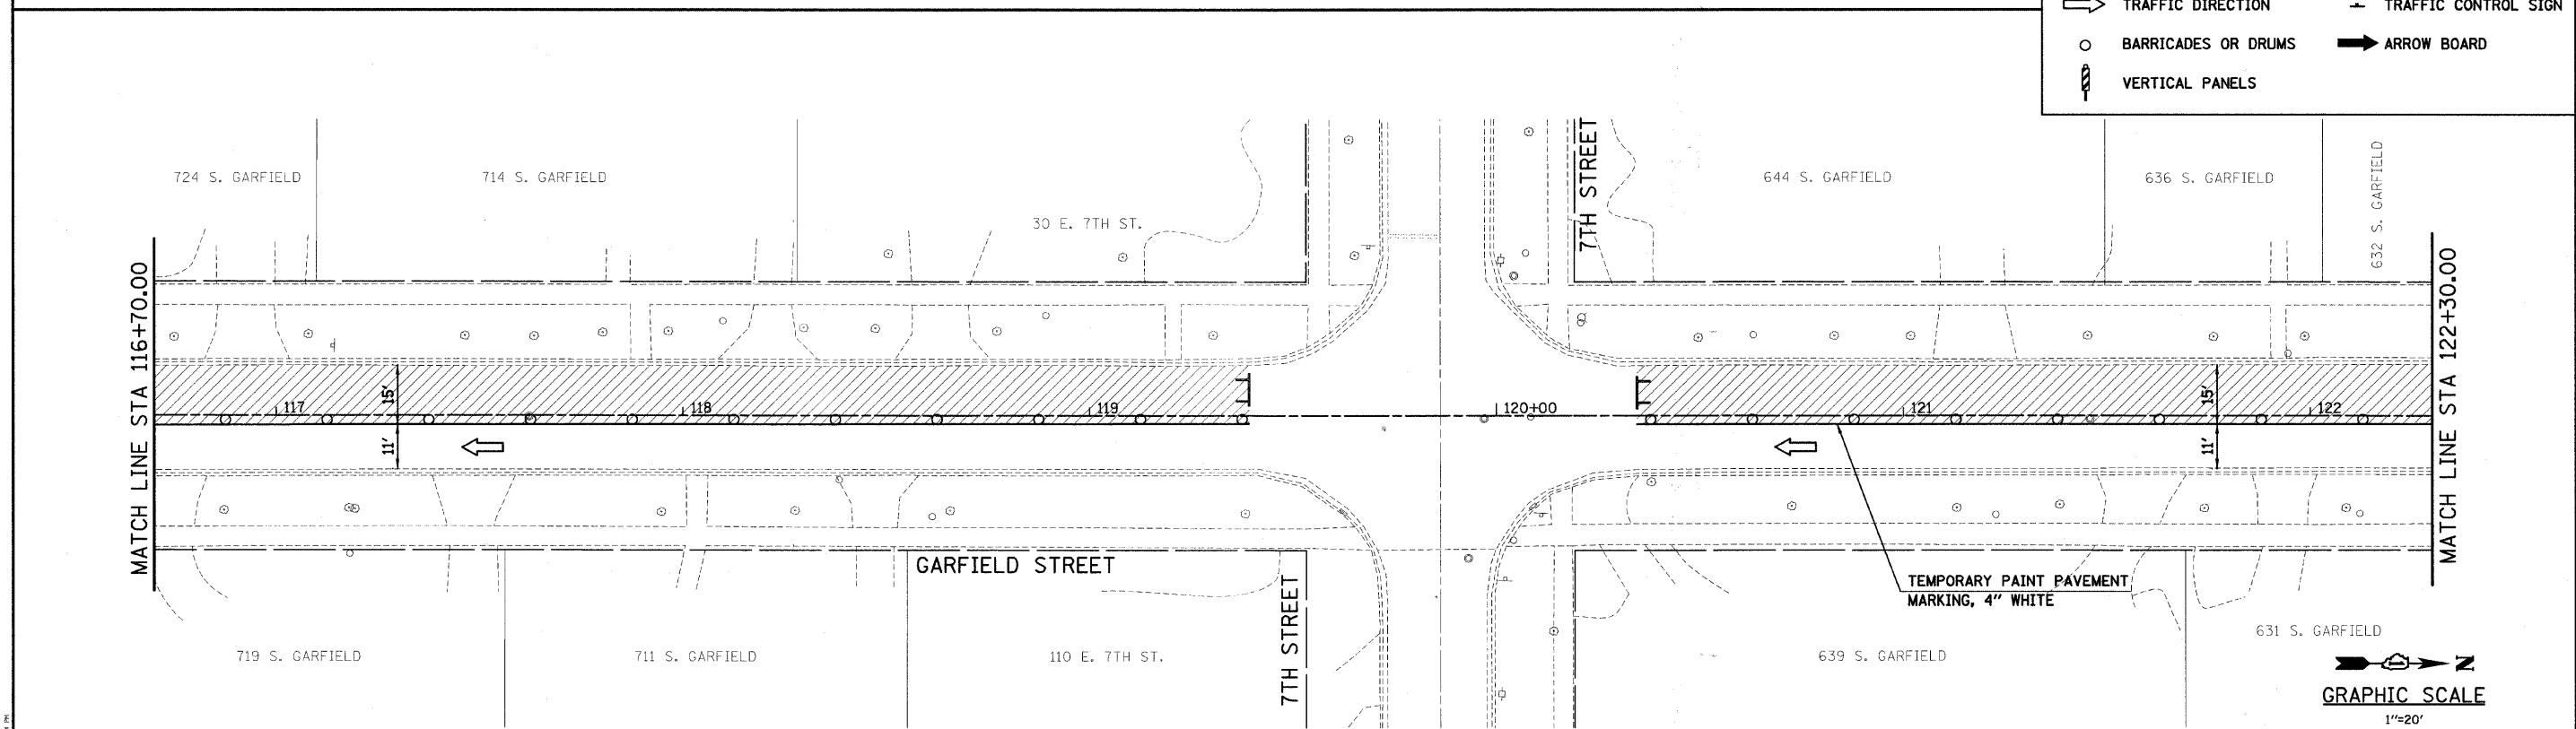

<p>SEC Group, Inc. Engineering Surveying Planning Landscape Architecture McHenry • Yorkville • New Lenox • Chicago www.secgroupinc.com</p>	USER NAME = s.johnson PLOT SCALE = 1"=20' PLOT DATE = 8/13/2009	DESIGNED - DRAWN - SVJ CHECKED - GT DATE - 8/13/09	REVISED - REVISED - REVISED - REVISED -	VILLAGE OF HINSDALE DUPAGE COUNTY, ILLINOIS GARFIELD STREET, FIRST STREET, & PARK AVENUE		GARFIELD STREET SUGGESTED MAINTENANCE OF TRAFFIC STAGE II		F.A.V. RTE. 2670 SECTION NO. 08-00086-00-RS COUNTY DUPAGE ILLINOIS FED. AID PROJECT	TOTAL SHEETS 65 SHEET NO. 27 CONTRACT NO. 63297
	SCALE: 1"=20' SHEET NO. 27 OF 65 SHEETS STA. 111+10.00 TO STA. 122+30.00								