
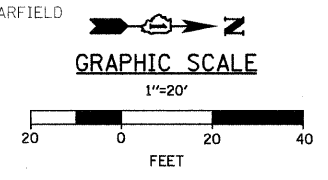


LEGEND

- WORK ZONE
- TRAFFIC DIRECTION
- BARRICADES OR DRUMS
- VERTICAL PANELS
- TYPE III BARRICADE
- TRAFFIC CONTROL SIGN
- ARROW BOARD

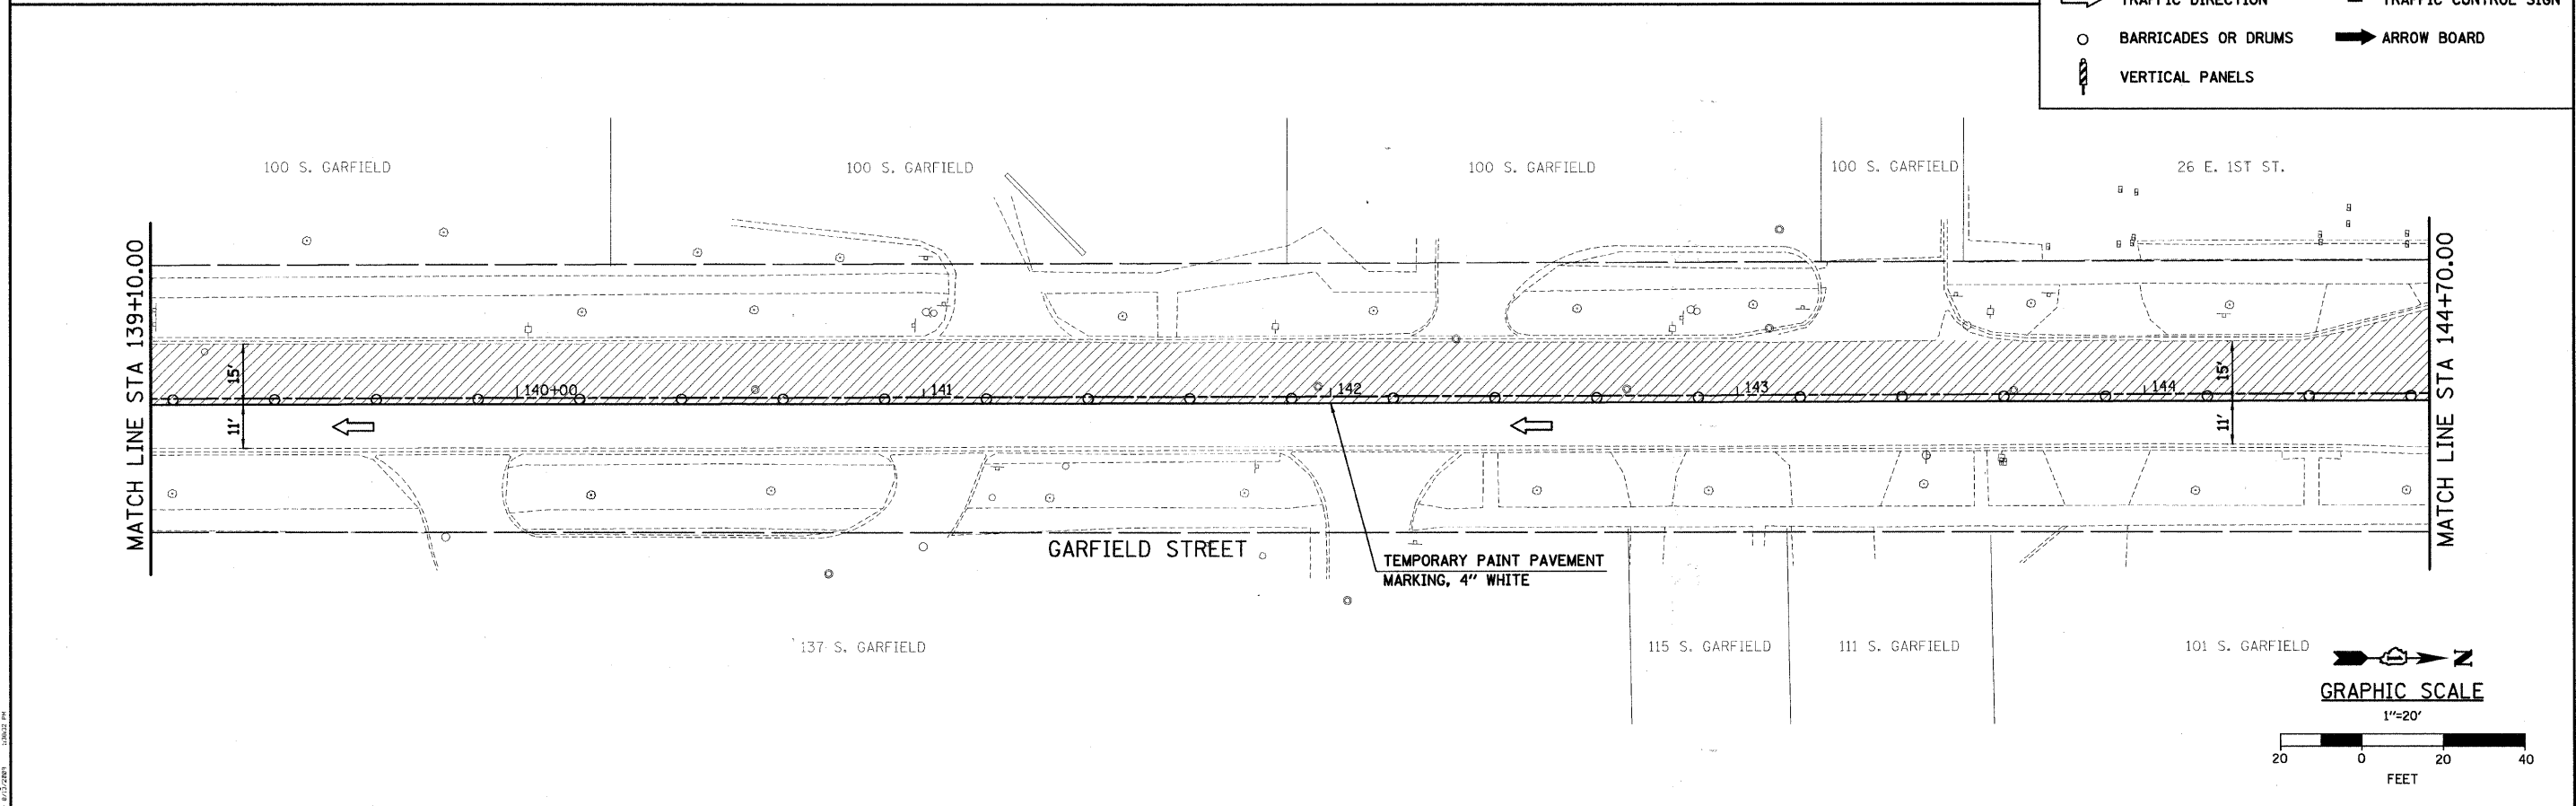

<p>SEC Group, Inc. Engineering Planning Landscape Architecture McHenry • Yorkville • New Lenox • Chicago www.secgroup.com</p>	USER NAME = sjohnson PLOT SCALE = 1"=20' PLOT DATE = 8/13/2009	DESIGNED - DRAWN - SVJ CHECKED - GT DATE - 8/13/09	REVISED - REVISED - REVISED - REVISED -	<p align="center">VILLAGE OF HINSDALE DUPAGE COUNTY, ILLINOIS GARFIELD STREET, FIRST STREET, & PARK AVENUE</p>	<p align="center">GARFIELD STREET SUGGESTED MAINTENANCE OF TRAFFIC STAGE II</p>	F.A.U. RTE. 2678 SECTION NO. 08-00086-00-RS COUNTY DUPAGE ILLINOIS FED. AID PROJECT	TOTAL SHEETS 65 SHEET NO. 29 CONTRACT NO. 63297
	SCALE: 1"=20' SHEET NO. 29 OF 65 SHEETS STA. 133+50.00 TO STA. 144+70.00		FED. ROAD DIST. NO. ILLINOIS FED. AID PROJECT				

PROJECT CONTACT: G. TREMPER, P.E.
 SEC GROUP, INC. 1000 W. 15TH ST., SUITE 200
 CHICAGO, IL 60604-4400
 312.922.7700
 8/13/09 PM