



F.A.P. RTE.	SECTION	COUNTY	TOTAL SHEETS	SHEET NO.
2306A / 2306B	09-00022-00-RS	KANE	12	6
CONTRACT NO. 63298				

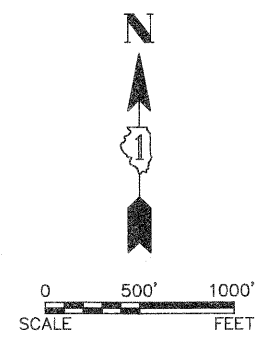

LEGEND
 --- VILLAGE LIMITS

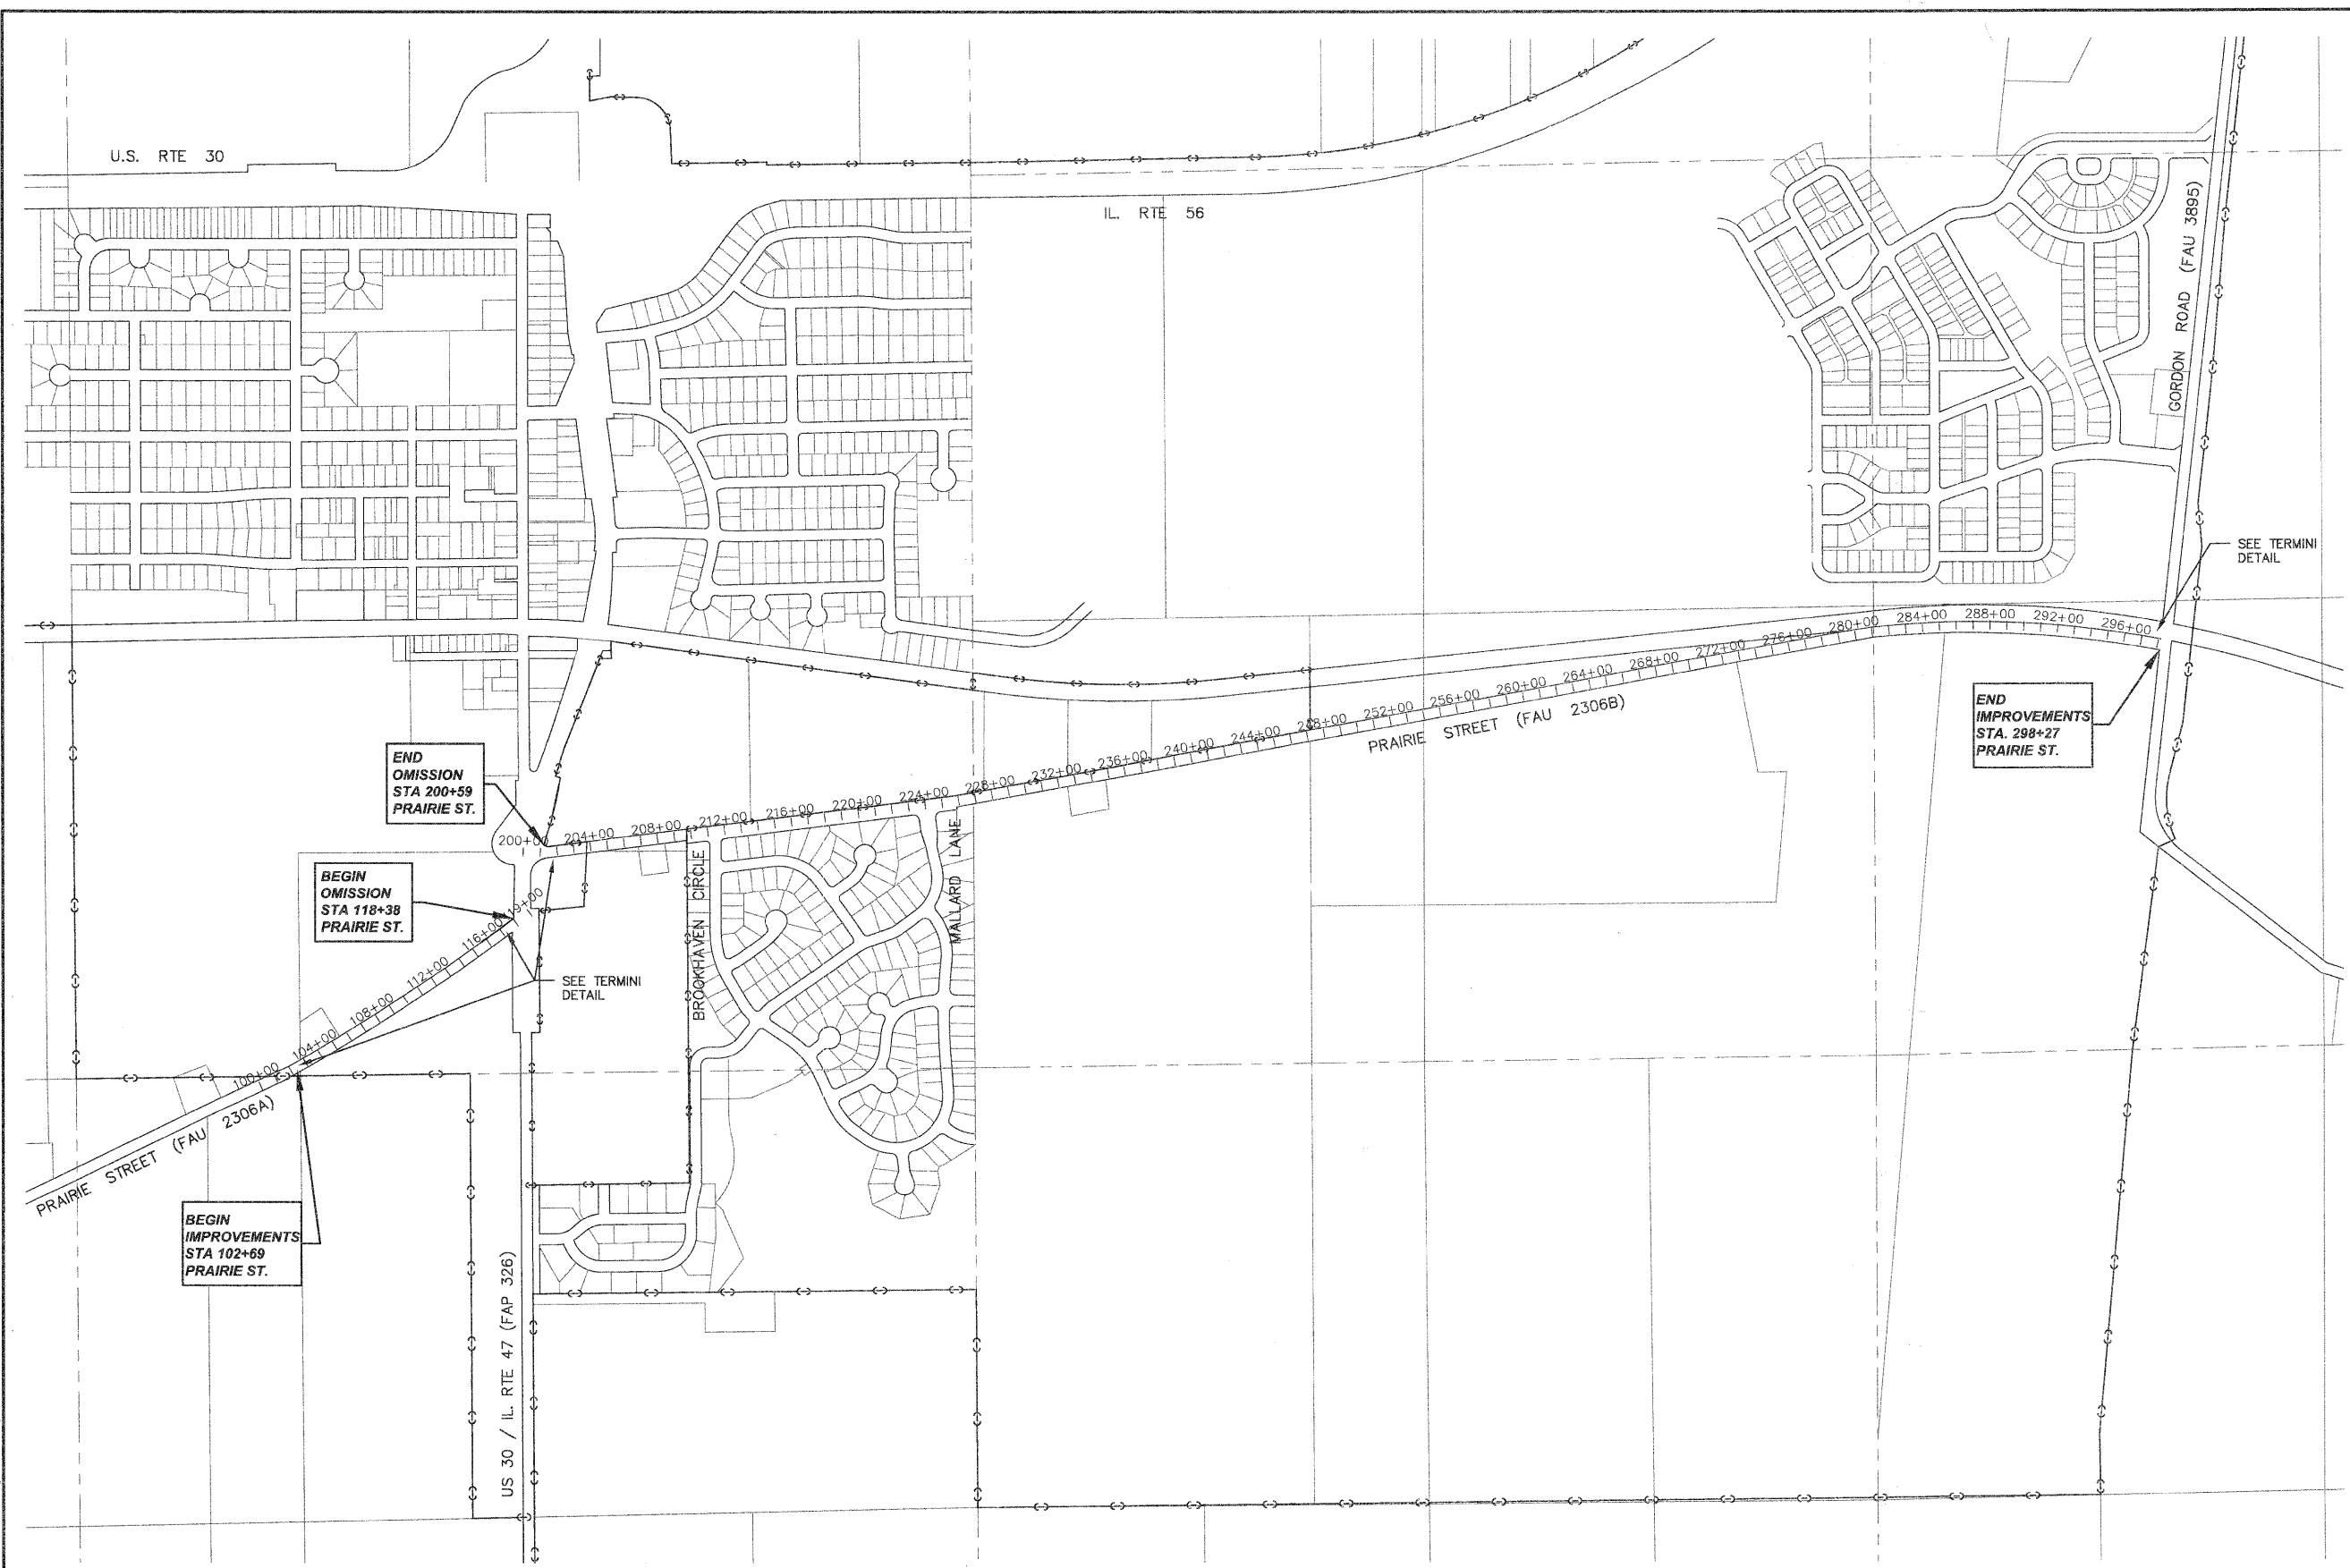

Plotted August 17, 2009 @ 7:19 AM By: Kris Pung - Tab: 06 General 22x34
 COPYRIGHT © 2009 ENGINEERING ENTERPRISES, INC.

Engineering Enterprises, Inc.
 CONSULTING ENGINEERS
 52 Wheeler Road
 Sugar Grove, Illinois 60554
 630.466.6700 / www.eeiweb.com

VILLAGE OF SUGAR GROVE
 KANE COUNTY, ILLINOIS

NO.	DATE	REVISIONS

PRAIRIE STREET
LAPP IMPROVEMENTS

GENERAL PLAN

DATE:	AUGUST 2009
PROJECT NO:	SG0909
FILE:	SG0909-CVR
SHEET	6 OF 12

Path: \\SUGARPROJ\SG0909\DWG\DWG_FINAL_ENG\SG0909-CVR