
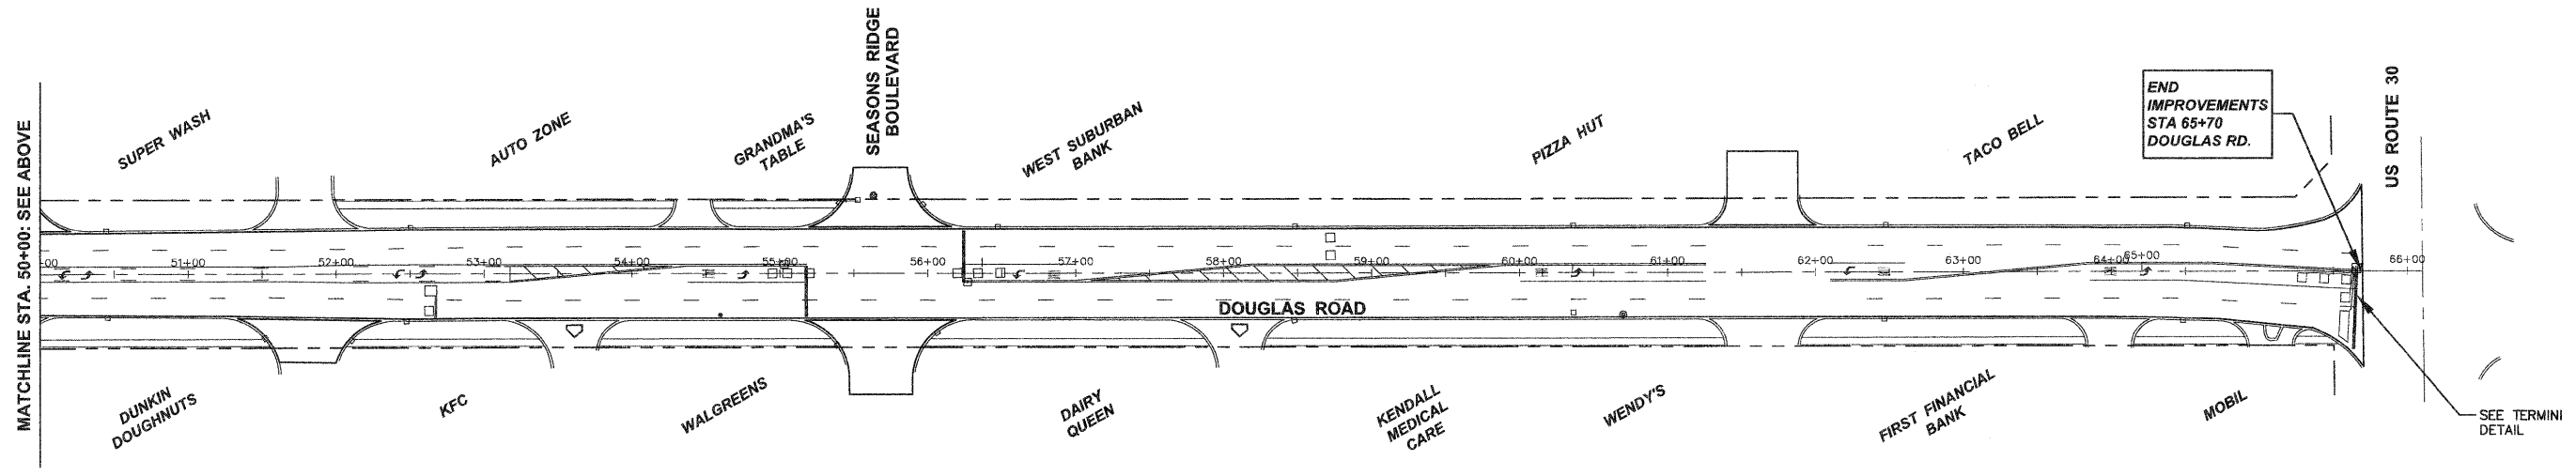
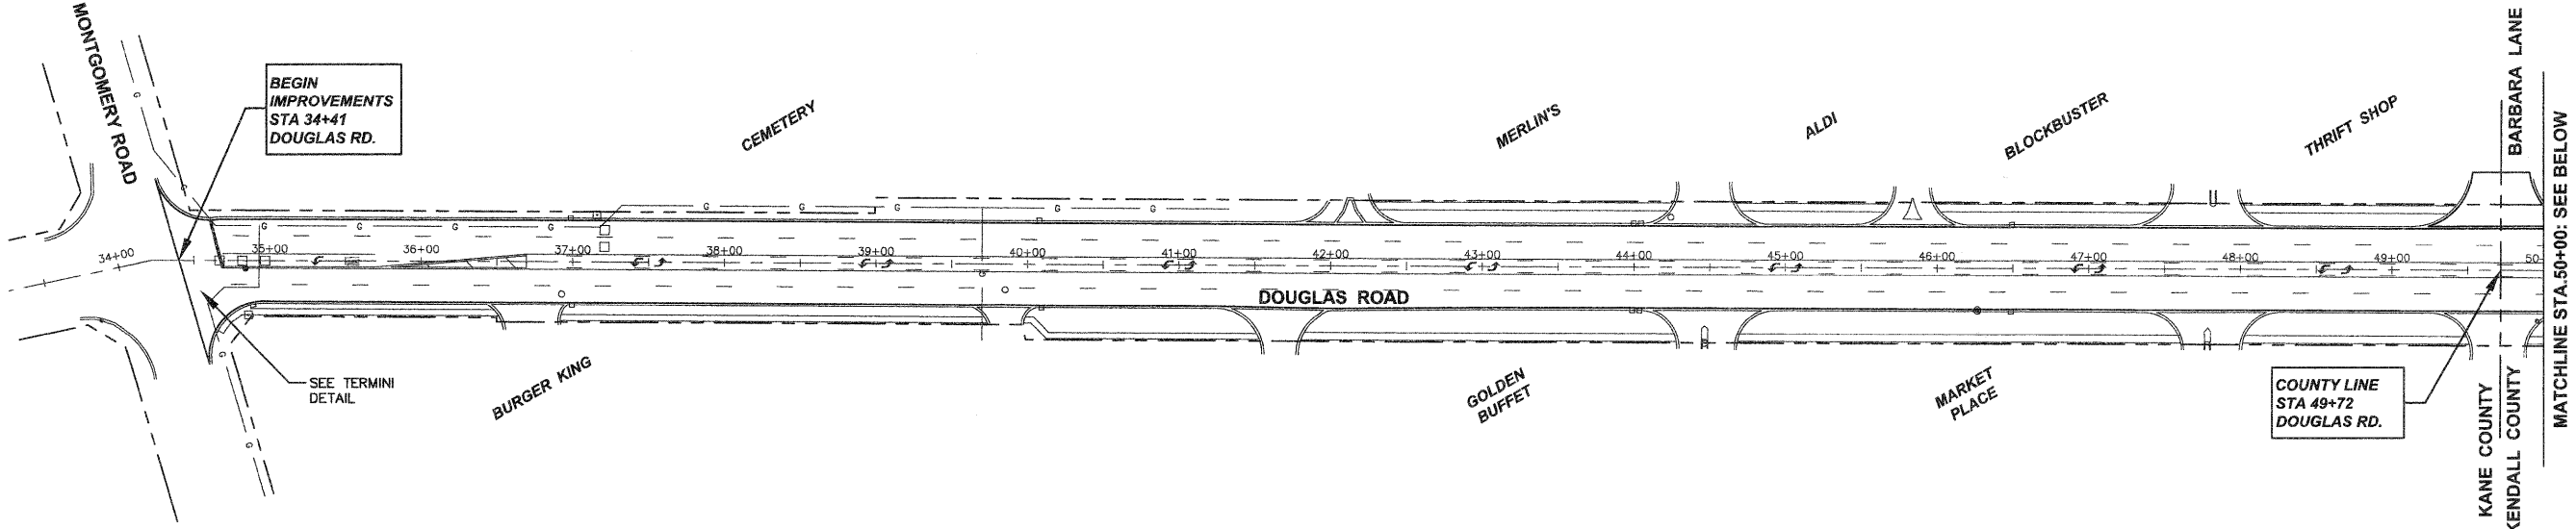


F.A.P. RTE.	SECTION	COUNTY	TOTAL SHEETS	SHEET NO.
2508	09-00041-00-RS	KANE/KENDALL	17	6
CONTRACT NO. 63299				

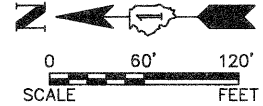

Plotted: August 13, 2009 @ 7:47 AM By: Kris Ping - Tab: 06 General 22x34
 COPYRIGHT © 2009 ENGINEERING ENTERPRISES, INC.

Engineering Enterprises, Inc.
 CONSULTING ENGINEERS
 52 Wheeler Road
 Sugar Grove, Illinois 60554
 630.466.6700 / www.eeiweb.com

VILLAGE OF MONTGOMERY
 Kane & Kendall Counties, Illinois

NO.	DATE	REVISIONS

DOUGLAS ROAD
LAPP IMPROVEMENTS

GENERAL PLAN

DATE:	AUGUST 2009
PROJECT NO:	M00762
FILE:	M00762-GENERAL
SHEET	6 OF 17

Path: \\S:\SKR\09\MO0762\DWG\DWG_FINAL_ENG\M00762-GENERAL