
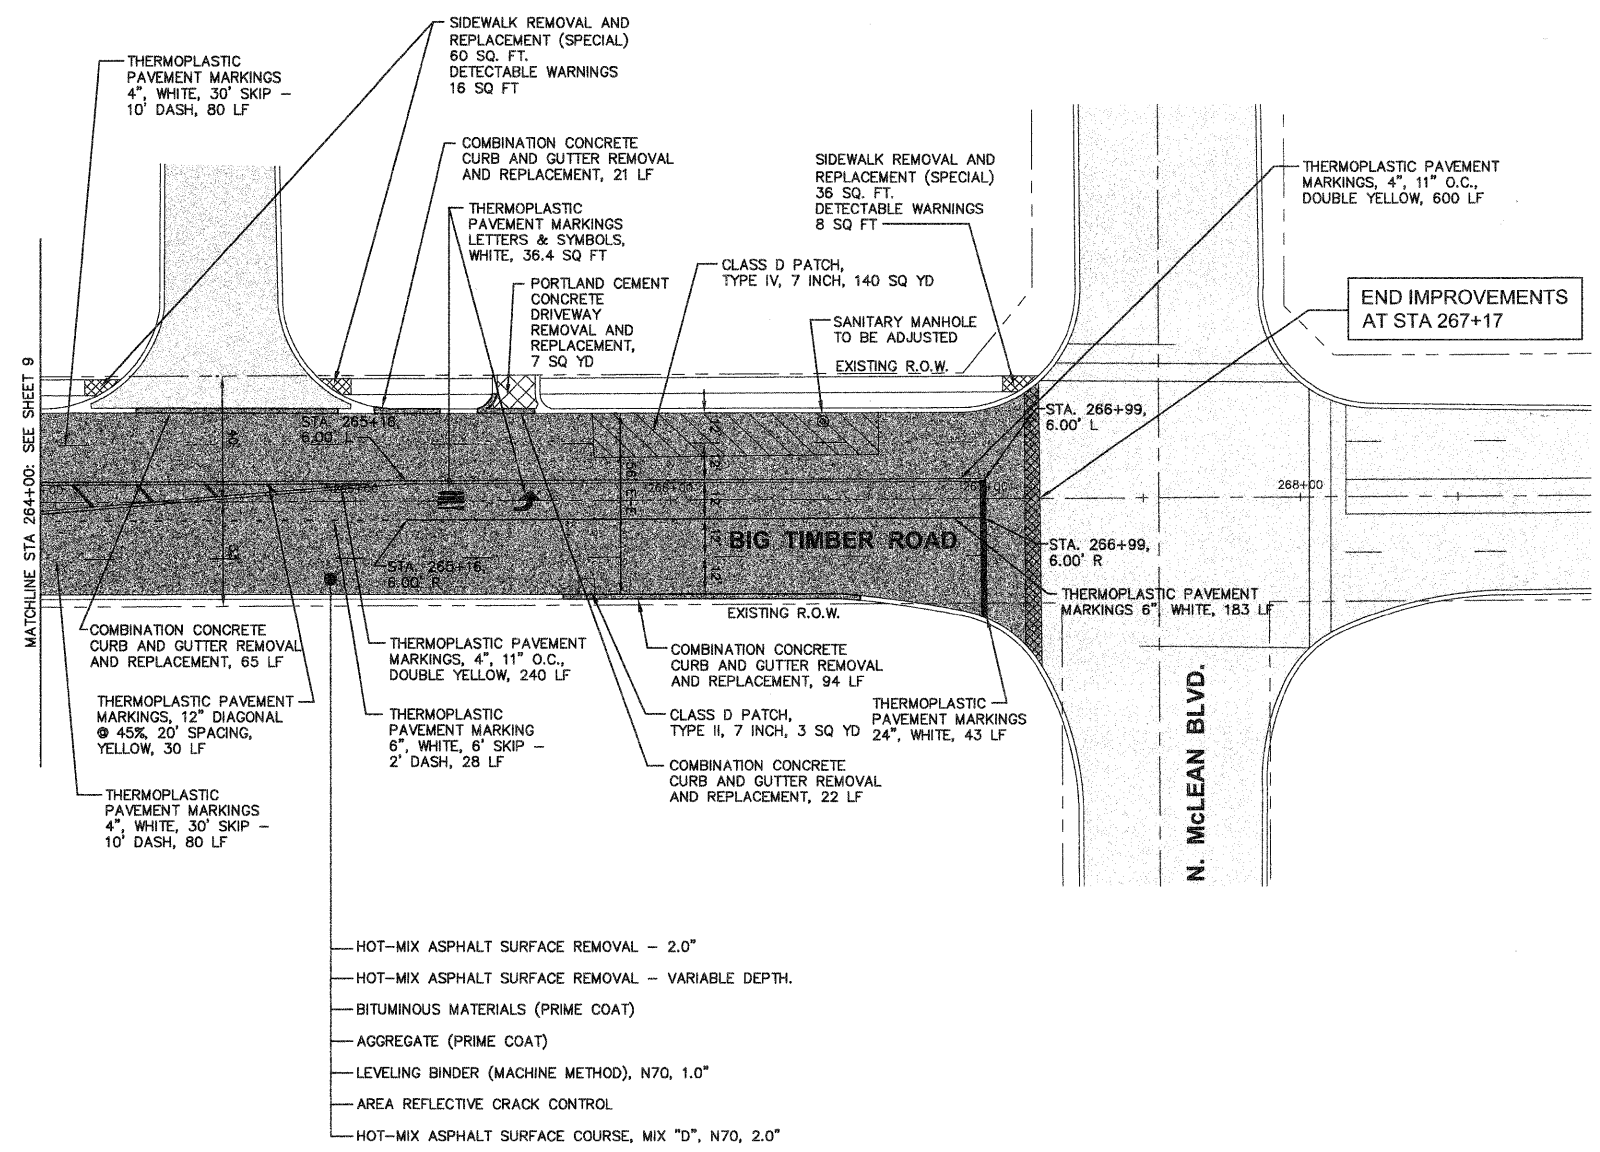


F.A.U. RTE.	SECTION	COUNTY	TOTAL SHEETS	SHEET NO.
1302	09-00177-00-RS	KANE	17	10
CONTRACT NO. 03301				

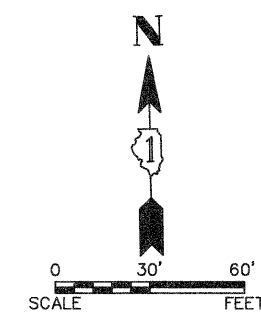

LEGEND

- RESURFACING
- CLASS C & D PATCHES
- HOT-MIX ASPHALT SURFACE REMOVAL - BUTT JOINT & SIDEWALK REMOVAL AND REPLACEMENT
- CURB & GUTTER REMOVAL AND REPLACEMENT

- HOT-MIX ASPHALT SURFACE REMOVAL - 2.0"
- HOT-MIX ASPHALT SURFACE REMOVAL - VARIABLE DEPTH.
- BITUMINOUS MATERIALS (PRIME COAT)
- AGGREGATE (PRIME COAT)
- LEVELING BINDER (MACHINE METHOD), N70, 1.0"
- AREA REFLECTIVE CRACK CONTROL
- HOT-MIX ASPHALT SURFACE COURSE, MIX "D", N70, 2.0"

NOTES:

1. AREA REFLECTIVE CRACK CONTROL TO BE USED OVER THE ENTIRE AREA AFTER LEVELING BINDER HAS BEEN PLACED.
2. BARRICADES OR TEMPORARY RAMPS TO BE USED BY THE CONTRACTOR AROUND UTILITY ADJUSTMENTS AS DIRECTED BY THE ENGINEER.

Printed: August 13, 2009 @ 9:20 AM By: Larry Nelson - Tab: 10 Plan - 22x34

COPYRIGHT © 2009 ENGINEERING ENTERPRISES, INC.

Engineering Enterprises, Inc.
 CONSULTING ENGINEERS
 52 Wheeler Road
 Sugar Grove, Illinois 60554
 630.466.6700 / www.eelweb.com

CITY OF ELGIN

NO.	DATE	REVISIONS

**BIG TIMBER ROAD
LAPP IMPROVEMENTS**

**PLAN, CONSTRUCTION
NOTES, AND DETAILS**

DATE:	AUGUST 2009
PROJECT NO:	EG0901
FILE:	EG0901-PLAN
SHEET	10 OF 17

Path: \\SISKIYOU\EG0901\DWG\DWG_FINAL_ENG\EG0901-PLAN