



| | | | | |
|---------------|----------------|---------|---------------|-----------|
| FAU RTE | SECTION | COUNTY | TOTAL SHEETS | SHEET NO. |
| FAU 2792 | 08-00058-00-RS | COOK | 15 | 9 |
| F.H.W.A. REG. | ILLINOIS | PROJECT | ARA-9003(067) | |


CONTRACT NO. 63302

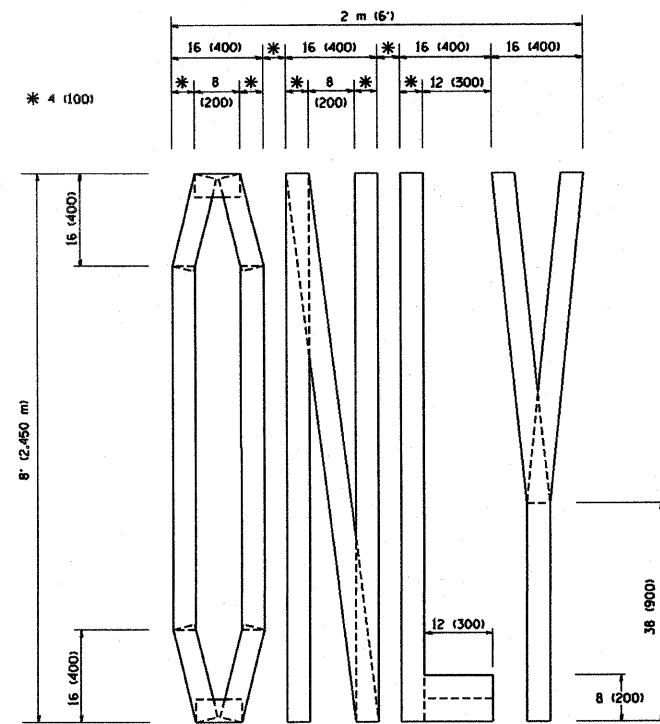

QUANTITY
4 (100) LINE = 64.1 ft. (19.7 m)
21.1 sq. ft. (1.97 sq. m)

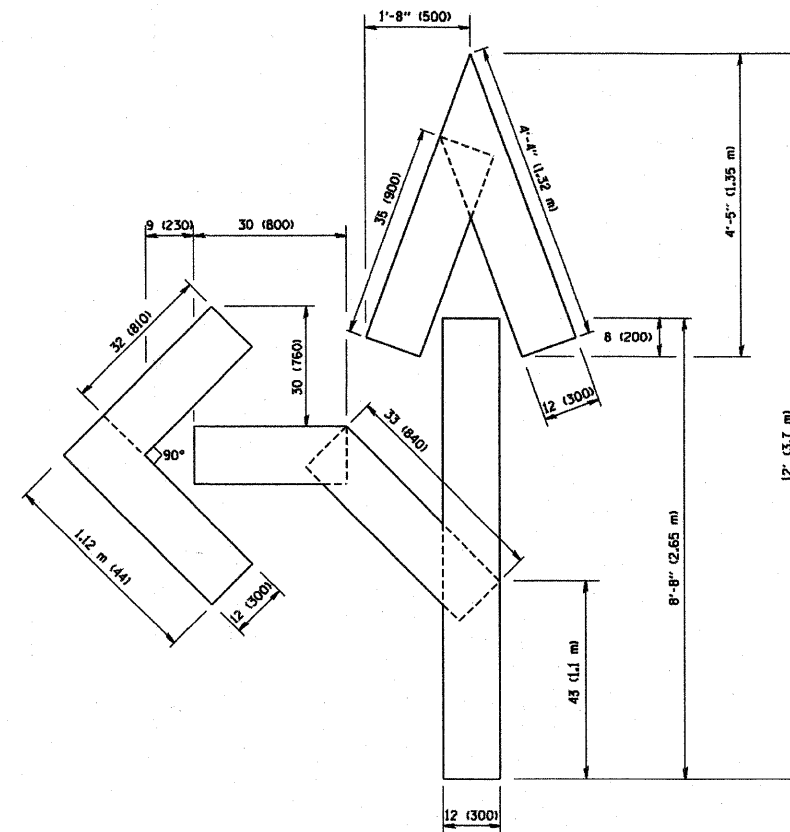

QUANTITY
4 (100) LINE = 82.5 ft. (25.3 m)
27.5 sq. ft. (2.53 sq. m)

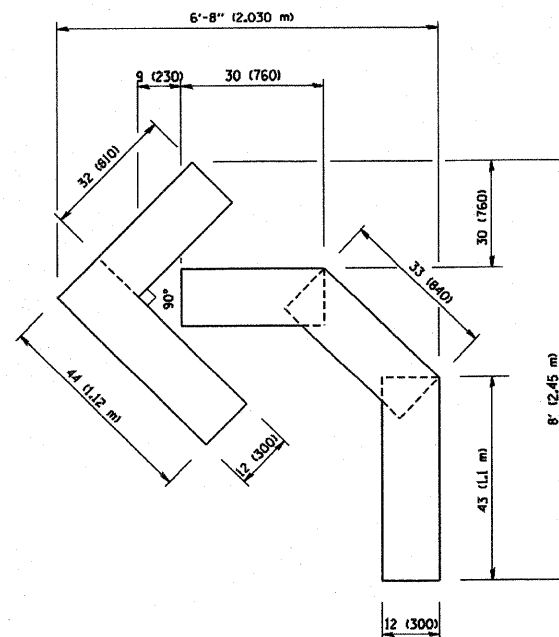

QUANTITY
4 (100) LINE = 45.5 ft. (13.9 m)
15.2 sq. ft. (1.39 sq. m)

All dimensions are in inches (millimeters) unless otherwise shown.

| REVISIONS | |
|--------------|----------|
| NAME | DATE |
| T. RAMMACHER | 09/18/94 |
| J. OBERLE | 06/01/96 |
| T. RAMMACHER | 06/05/96 |
| T. RAMMACHER | 11/04/97 |
| T. RAMMACHER | 03/02/98 |
| E. GOMEZ | 08/28/00 |

ILLINOIS DEPARTMENT OF TRANSPORTATION

**PAYEMENT MARKING
LETTERS AND SYMBOLS
FOR TRAFFIC STAGING**

SCALE: NONE

DRAWN BY CADD

CHECKED BY

TC-16

PLOT DATE = 3/7/2007
PLOT SCALE = 1/8" = 1'-0"
PLOT NAME = 0800058-00-RS-09.dwg
USER NAME = bward



Frank Novotny & Associates, Inc.

Civil Engineers/
Municipal Consultants
825 Midway Drive ♦ Willowbrook, IL ♦ 60527 ♦ Telephone: (630) 887-8640 ♦ Fax: (630) 887-0132
Illinois Professional Design Firm No. 184-000928

PROJECT

VILLAGE OF LYONS, ILLINOIS
LAWDALE AVENUE LAPP RESURFACING
SECTION 08-00058-00-RS

| REVISIONS | | | |
|-----------|----|------|-------------|
| NO. | BY | DATE | DESCRIPTION |
| | | | |
| | | | |
| | | | |

PAVEMENT MARKING
LETTERS AND SYMBOLS
FOR TRAFFIC STAGING

PROJECT NO.
06189

SCALE
NONE

DRAWN/DESIGNED
JFP-JEP/JLC

DATE
JUNE, 2009

CHECKED/APPROVED
JLC

FIELD BOOK NO.
FILE

SHEET
9
OF
15
SHEETS