


DOUG & TERRI NELSON


DATE	
BY	
REVIEWED	
PLANNED	
NOTED	
NO.	

DATE	
BY	
REVIEWED	
PLANNED	
NOTED	
NO.	

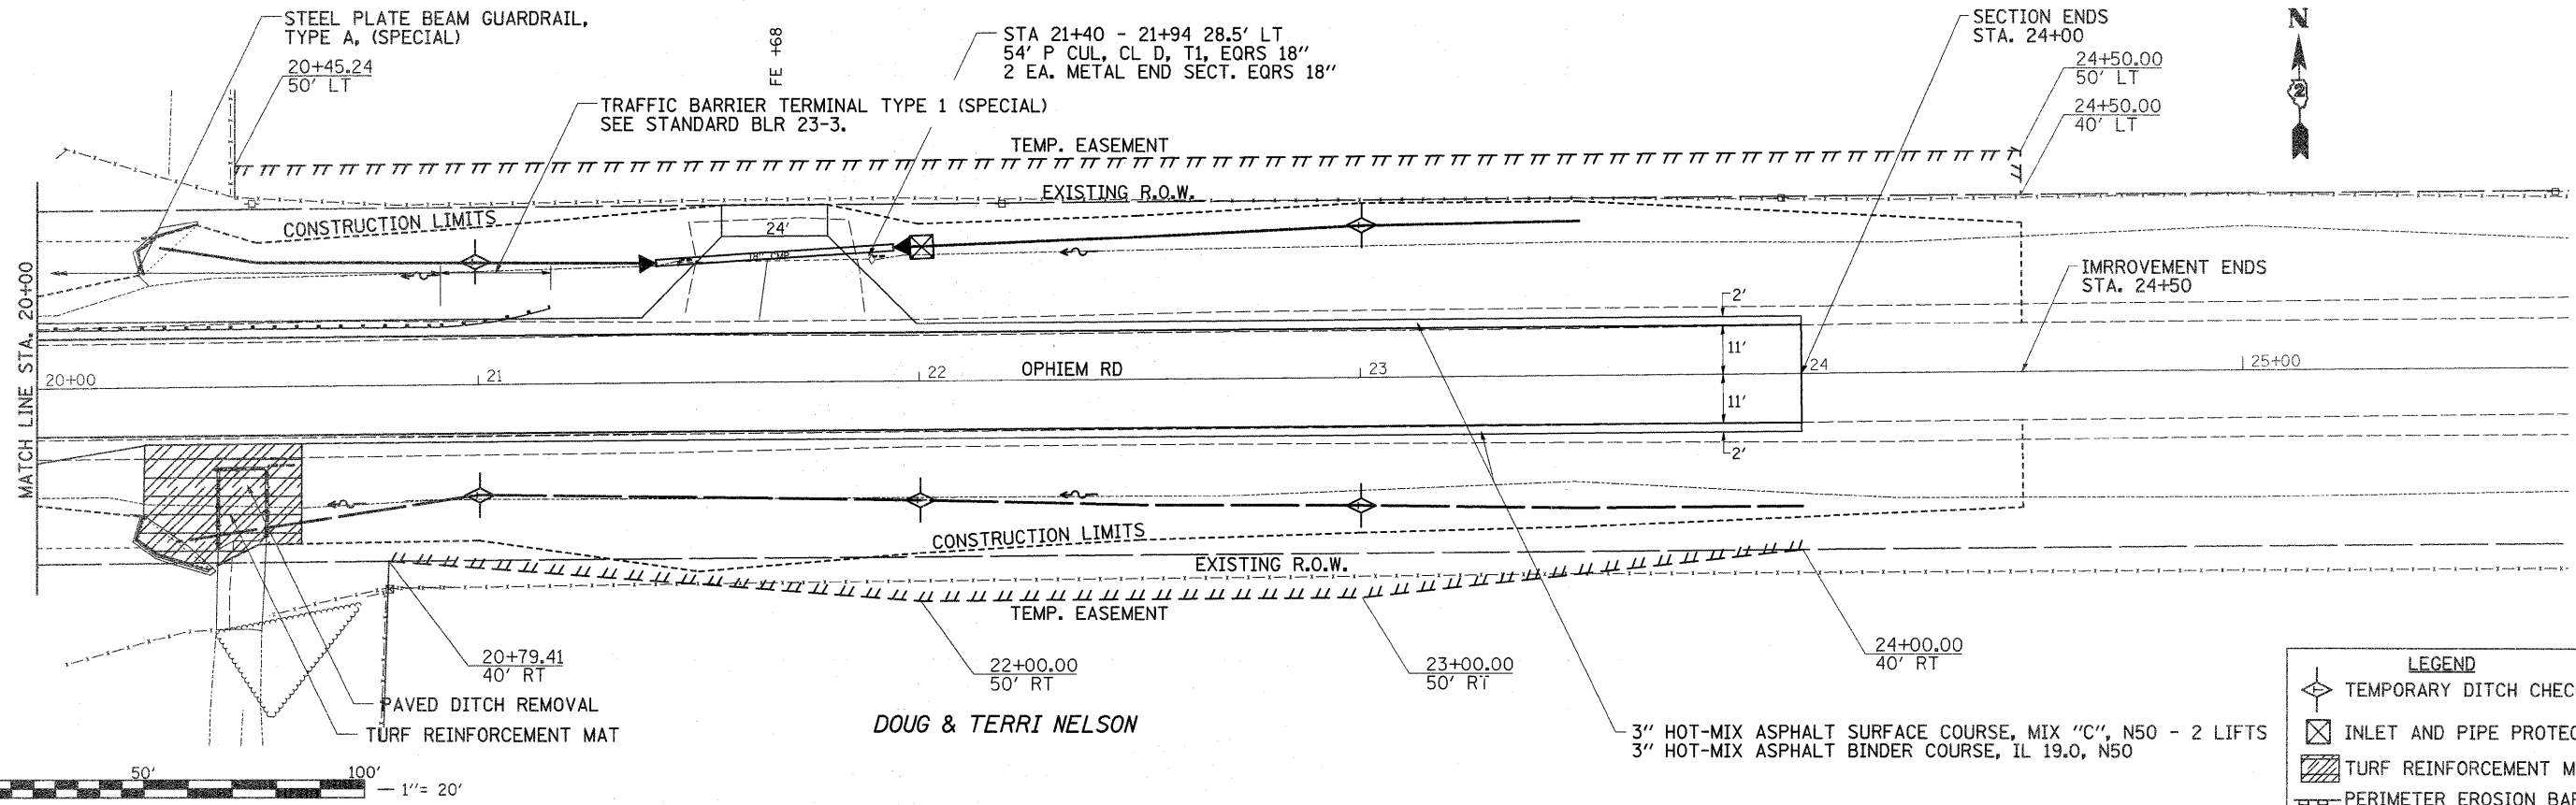

LEGEND

- TEMPORARY DITCH CHECK
- INLET AND PIPE PROTECTION
- TURF REINFORCEMENT MAT
- PERIMETER EROSION BARRIER

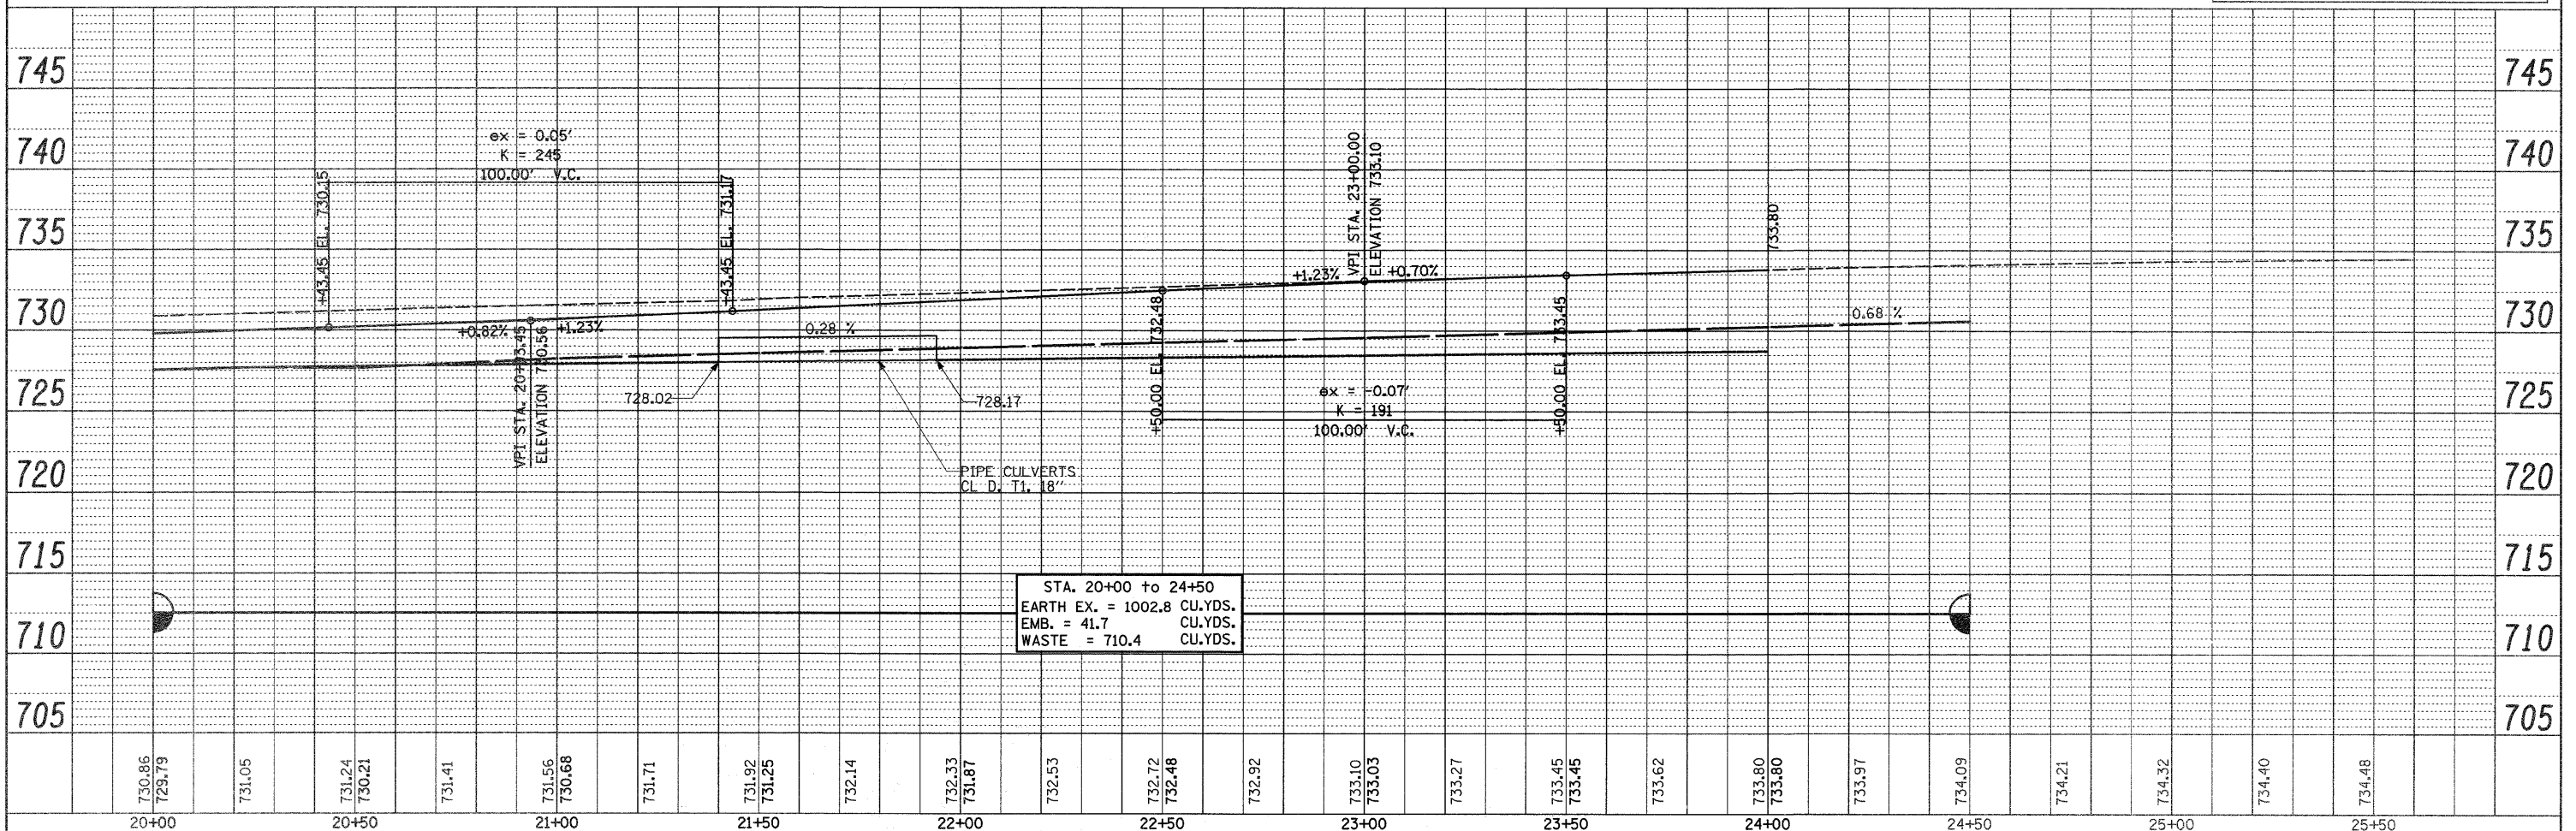

FILE NAME =	USER NAME = cushmanbw	DESIGNED -	REVISED -	<p align="center">STATE OF ILLINOIS DEPARTMENT OF TRANSPORTATION</p>	<p align="center">PLAN & PROFILE</p>	F.A.I. RTE.	SECTION	COUNTY	TOTAL SHEETS	SHEET NO.
PLLOT SCALE = 20,0000' / IN.	CHECKED -	REVISED -	74			37-(4HB,4HB-1,4HB-2ID)	HENRY	148	20	
PLLOT DATE = Wed Aug 05 13:15:21 2009	DATE -	REVISED -	CONTRACT NO. 64264							
			SCALE:			SHEET NO.	OF SHEETS	STA.	TO STA.	FED. ROAD DIST. NO.