


# STAGE I

## SN 037-0015

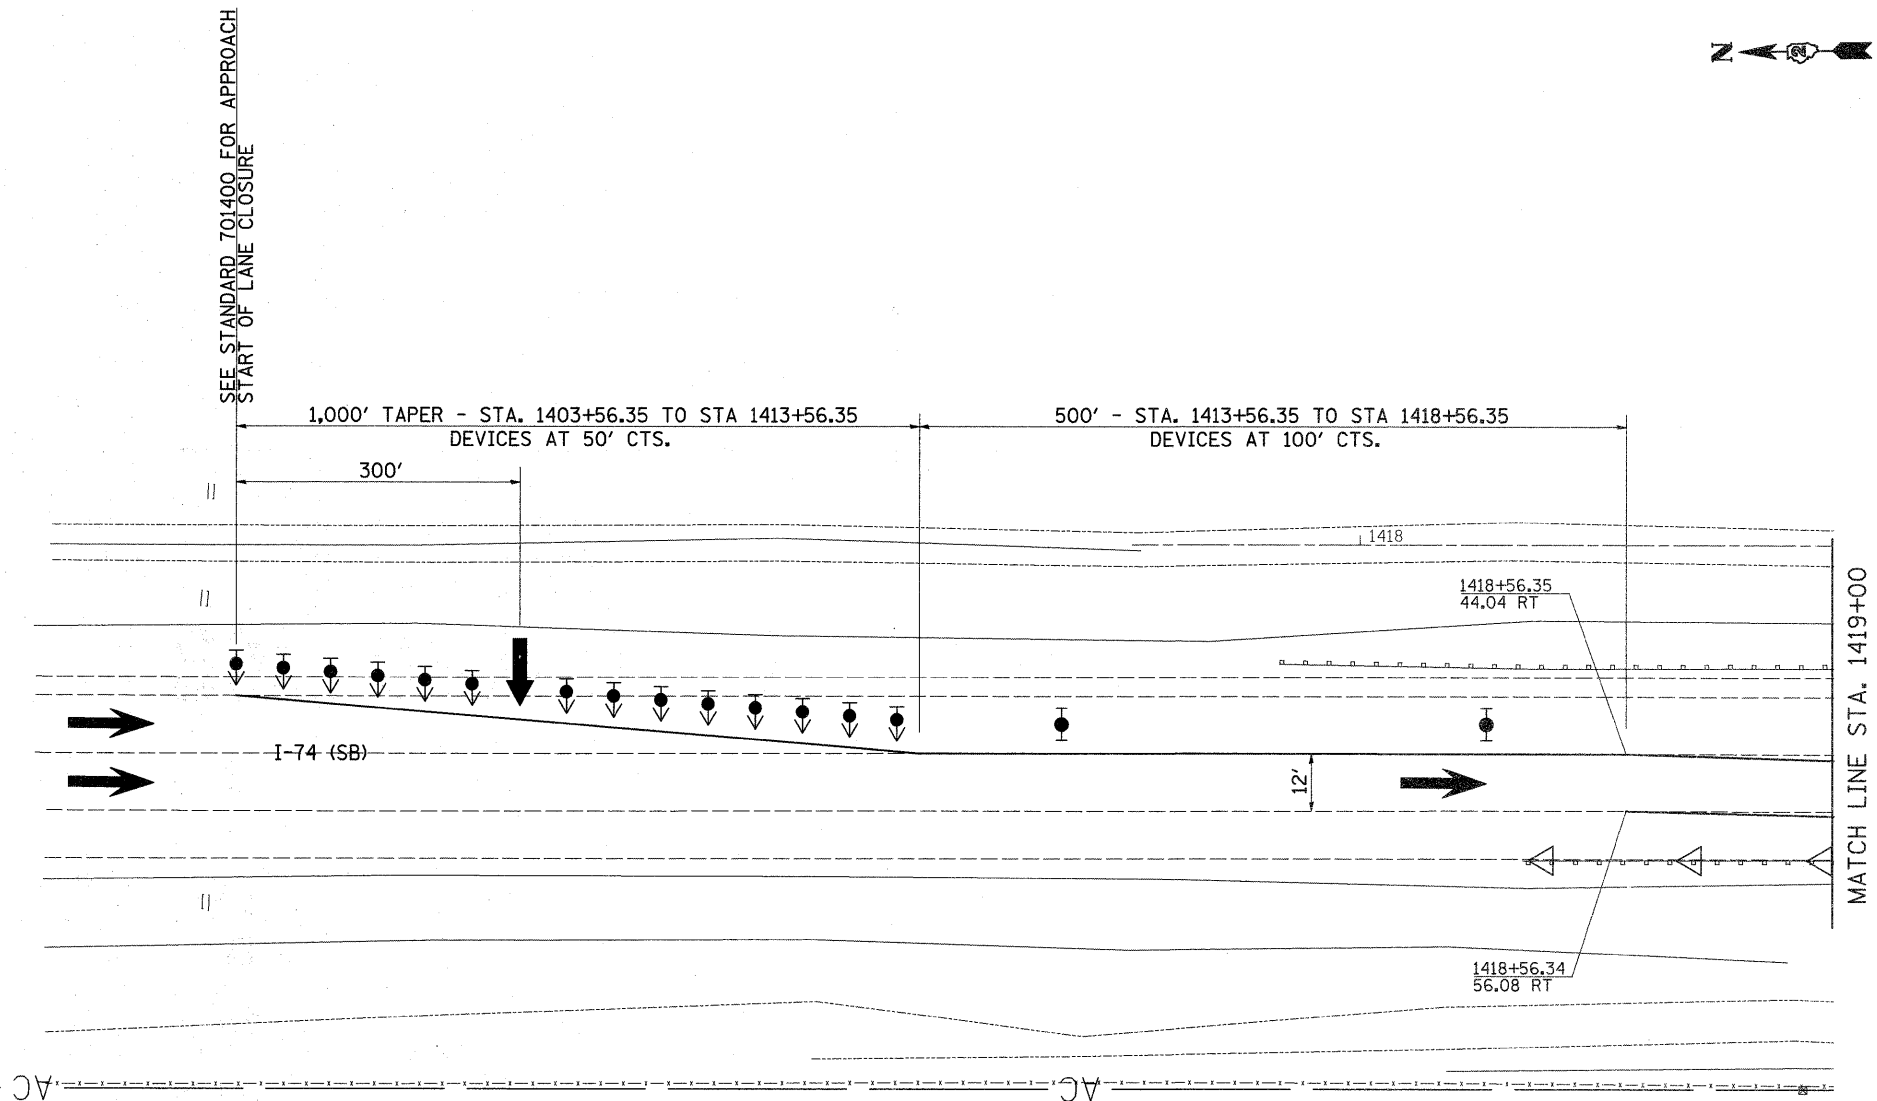

### STAGE 1 NOTES

1. USE STANDARD 701402 FOR LANE CLOSURE. SEE STANDARD 701400 FOR APPROACH SIGNING AND DEVICES NOT SHOWN IN PLANS.
2. REMOVAL AND REPLACEMENT OF THE SUPERSTRUCTURE ON THE EAST SIDE OF BRIDGE (SN 037-0015)

SYMBOLS	
	= ARROW BOARD
	= WORK AREA
	= SIGN
	= DIRECTION INDICATOR BARRICADE WITH STEADY BURN MONODIRECTIONAL LIGHT
	= TYPE II BARRICADE, DRUM, OR VERTICAL BARRICADE WITH STEADY BURN MONODIRECTIONAL LIGHT
	= MONODIRECTIONAL BARRIER WALL/GUARDRAIL MARKER
	= IMPACT ATTENUATOR

FILE NAME =	USER NAME = cushmanbw	DESIGNED -	REVISED -	<b>STATE OF ILLINOIS DEPARTMENT OF TRANSPORTATION</b>	<b>STAGE 1 (SN 037-0015) STAGING PLAN SHEETS</b>			F.A.I. RTE.	SECTION	COUNTY	TOTAL SHEETS	SHEET NO.
at\pw_work\pwi\dot\cushmanbw\dms36777\020298-sht-staging.dgn		DRAWN -	REVISED -					74	37-(4HB,4HB-1,4HB-2)D	HENRY	148	21
PLOT SCALE = 20.0000' / IN.		CHECKED -	REVISED -					CONTRACT NO. 64264				
PLOT DATE = Wed Aug 05 13:11:48 2009		DATE -	REVISED -					ILLINOIS FED. AID PROJECT				