


STAGE I

SN 037-0016

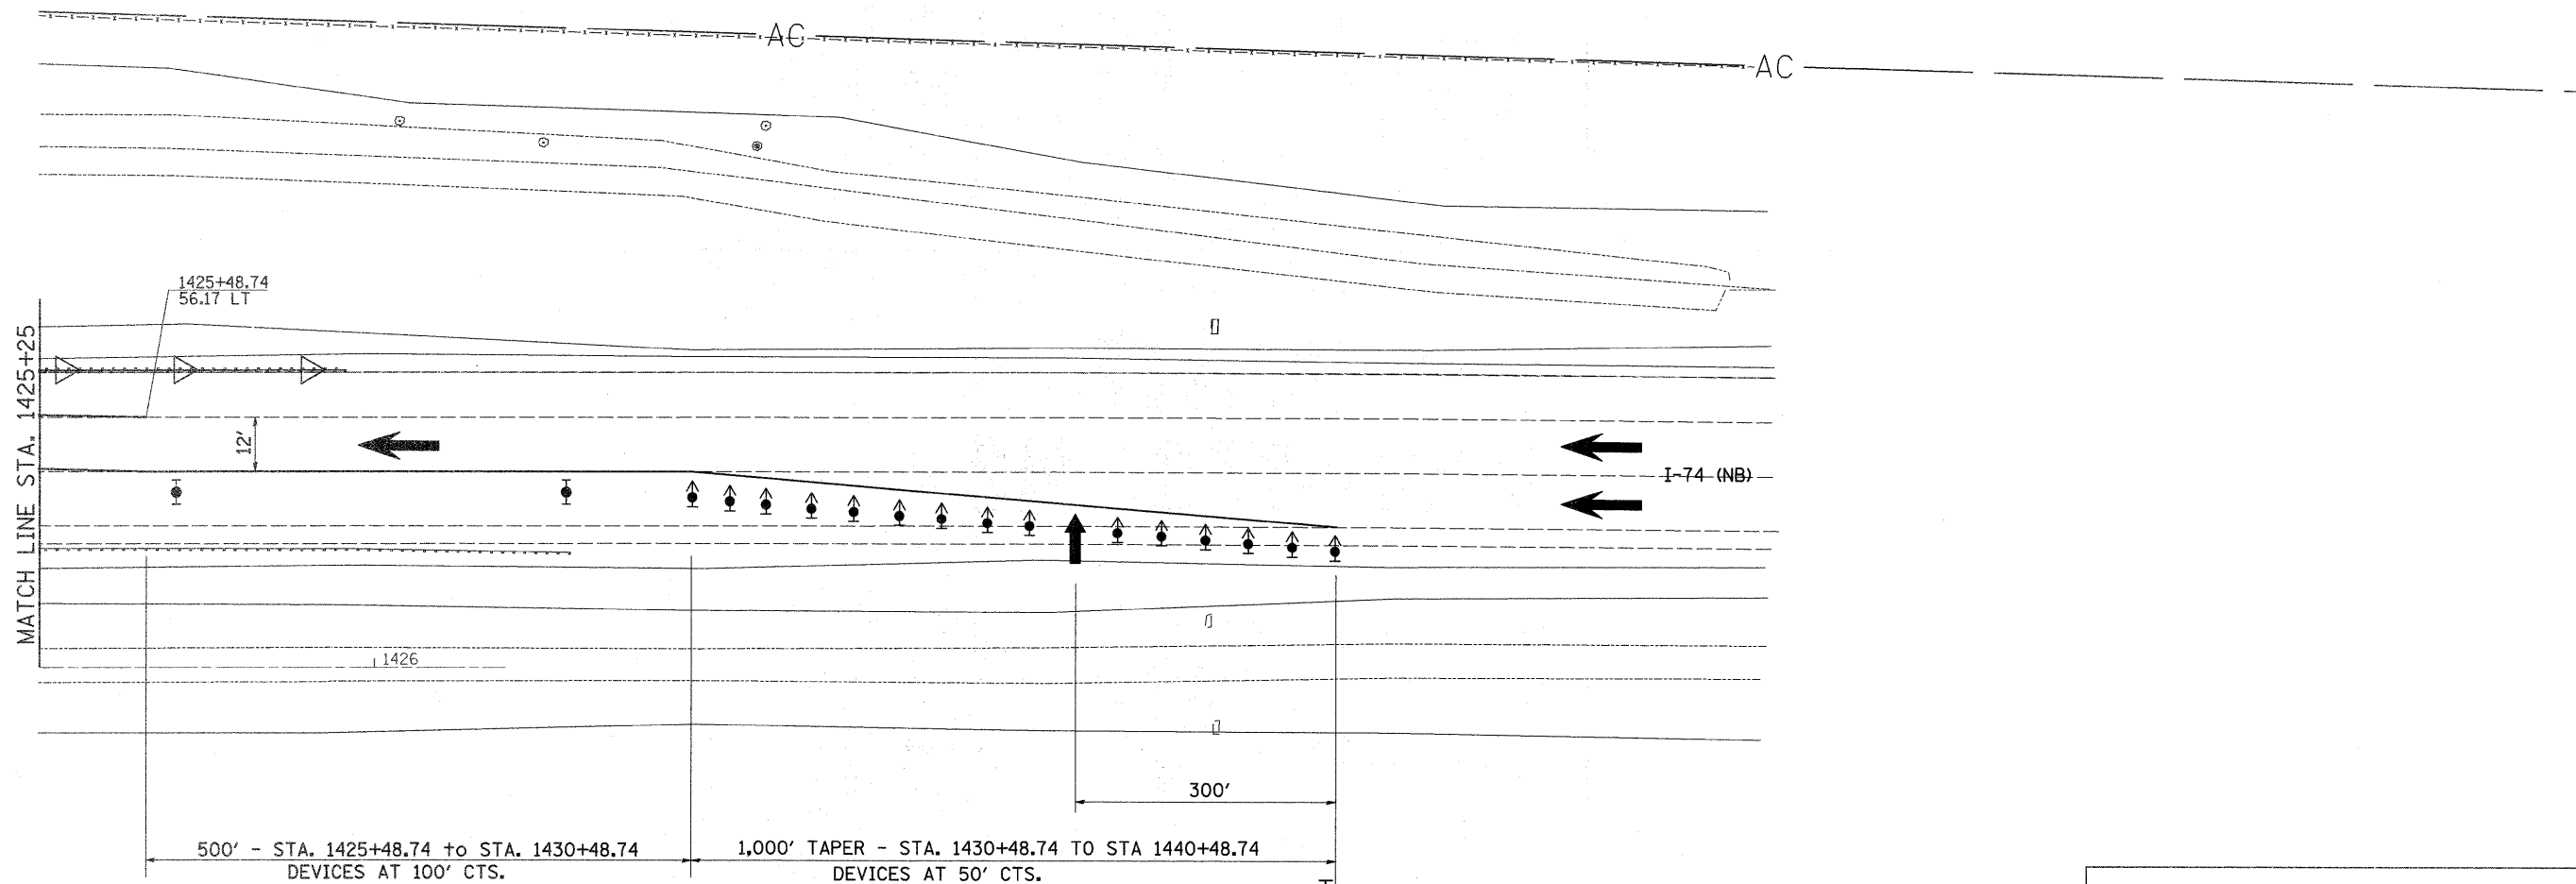

STAGE 1 NOTES

1. USE STANDARD 701402 FOR LANE CLOSURE. SEE STANDARD 701400 FOR APPROACH SIGNING AND DEVICES NOT SHOWN IN PLANS.
2. REMOVAL AND REPLACEMENT OF THE SUPERSTRUCTURE ON THE WEST SIDE OF BRIDGE (SN 037-0016)

SEE STANDARD 701400 FOR APPROACH
START OF LANE CLOSURE

SYMBOLS	
	= ARROW BOARD
	= WORK AREA
	= SIGN
	= DIRECTION INDICATOR BARRICADE WITH STEADY BURN MONODIRECTIONAL LIGHT
	= TYPE II BARRICADE, DRUM, OR VERTICAL BARRICADE WITH STEADY BURN MONODIRECTIONAL LIGHT
	= MONODIRECTIONAL BARRIER WALL/GUARDRAIL MARKER
	= IMPACT ATTENUATOR

FILE NAME =	USER NAME = cushmanbw	DESIGNED -	REVISED -	STATE OF ILLINOIS DEPARTMENT OF TRANSPORTATION	STAGE 1 (SN 037-0016) STAGING PLAN SHEETS				F-A-I RTE. 74	SECTION 37-(4HB,4HB-1,4HB-2)D	COUNTY HENRY	TOTAL SHEETS 148	SHEET NO. 26
ct:\pw_work\pwsdot\cushmanbw\dms36777\10200298-sh1-staging.dgn		DRAWN -	REVISED -		SCALE:	SHEET NO.	OF	SHEETS	STA.	TO STA.	CONTRACT NO. 64264		
		PLOT SCALE = 20,0000' / IN.	CHECKED -		REVISED -						ILLINOIS FED. AID PROJECT		
		PLOT DATE = Wed Aug 05 13:11:43 2009	DATE -		REVISED -								