


STAGE I

SN 037-0017

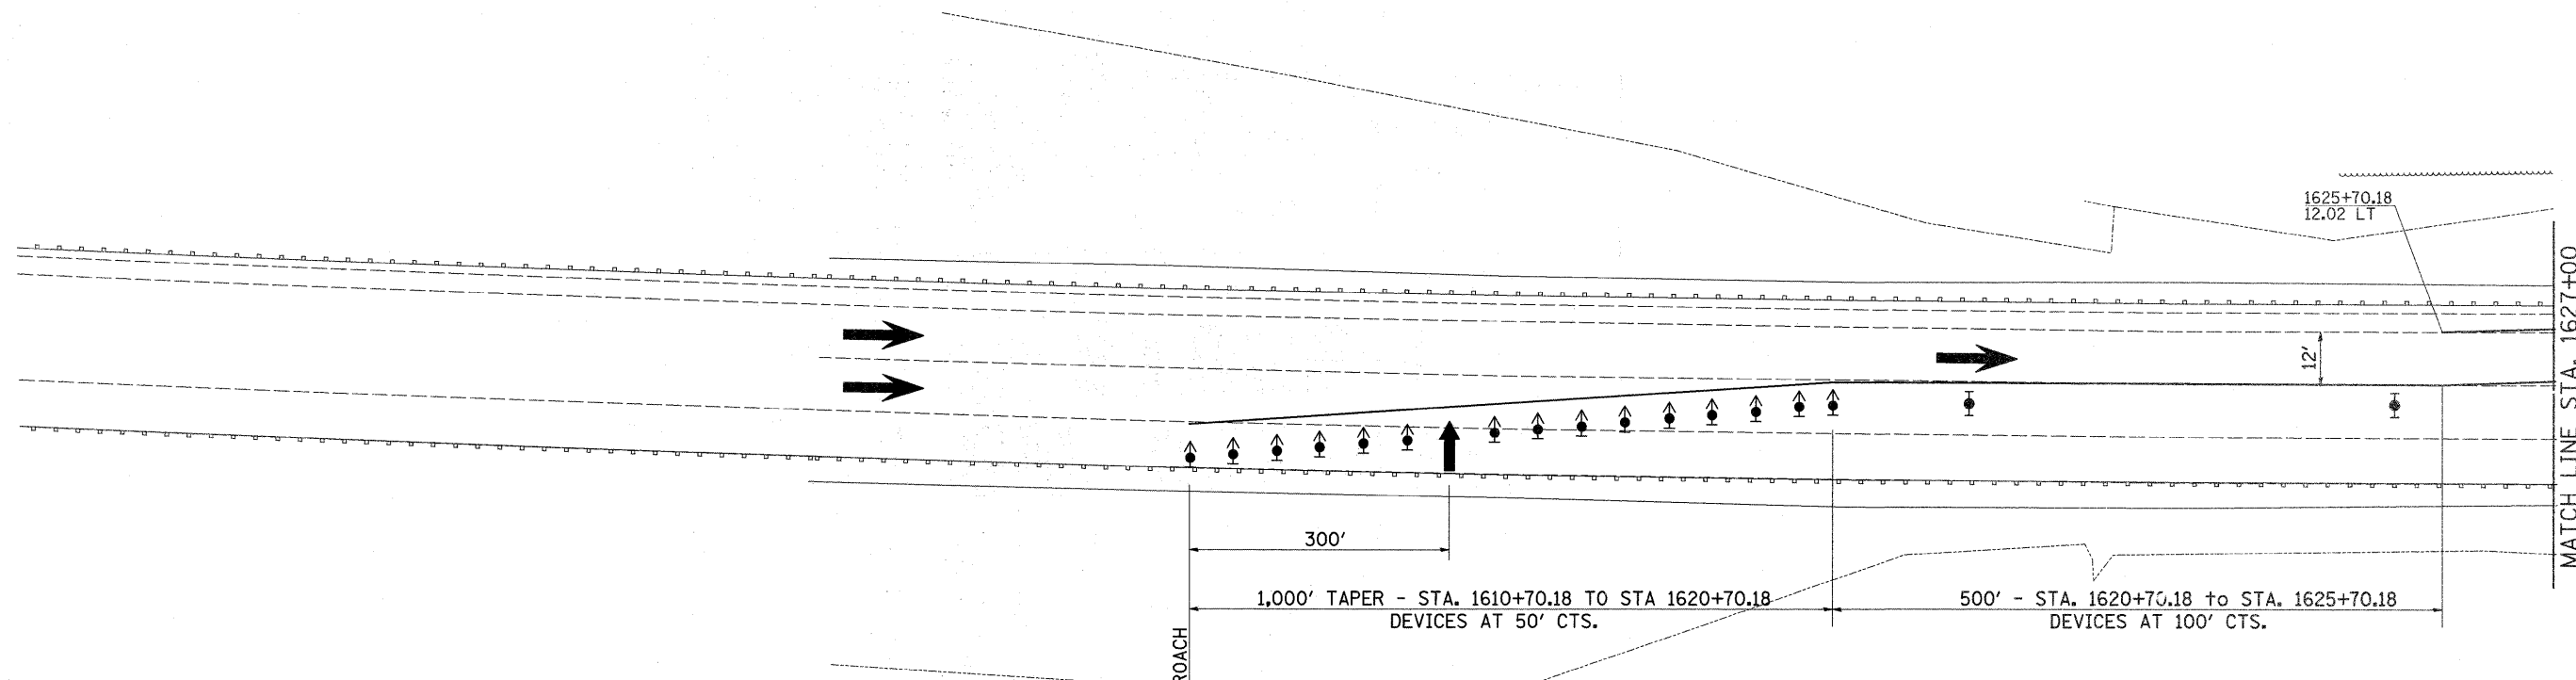

SEE STANDARD 701400 FOR APPROACH
START OF LANE CLOSURE

MATCH LINE STA. 1627+00

SYMBOLS

- = ARROW BOARD
- = WORK AREA
- = SIGN
- = DIRECTION INDICATOR BARRICADE WITH STEADY BURN MONODIRECTIONAL LIGHT
- = TYPE II BARRICADE, DRUM, OR VERTICAL BARRICADE WITH STEADY BURN MONODIRECTIONAL LIGHT
- = MONODIRECTIONAL BARRIER WALL/GUARDRAIL MARKER
- = IMPACT ATTENUATOR

STAGE 1 NOTES

1. USE STANDARD 701402 FOR LANE CLOSURE. SEE STANDARD 701400 FOR APPROACH SIGNING AND DEVICES NOT SHOWN IN PLANS.
2. REMOVAL AND REPLACEMENT OF DECKS ON THE WEST SIDE OF BRIDGE (SN 037-0017)

FILE NAME =	USER NAME = cushmanbw	DESIGNED -	REVISED -	STATE OF ILLINOIS DEPARTMENT OF TRANSPORTATION	STAGE 1 (SN 037-0017) STAGING PLAN SHEETS	F.A.I. RTE.	SECTION	COUNTY	TOTAL SHEETS	SHEET NO.	
ct:\pw_work\pwsdot\cushmanbw\dms36777\02202298-sht-staging.dgn		DRAWN -	REVISED -			74	37-(4HB,4HB-1,4HB-2)D	HENRY	148	29	
PLOT SCALE = 20,0000' / IN.		CHECKED -	REVISED -			SCALE: SHEET NO. OF SHEETS STA. TO STA.					
PLOT DATE = Wed Aug 05 13:11:47 2009		DATE -	REVISED -			ILLINOIS FED. AID PROJECT CONTRACT NO. 64264					