




STATE OF ILLINOIS
DEPARTMENT OF TRANSPORTATION

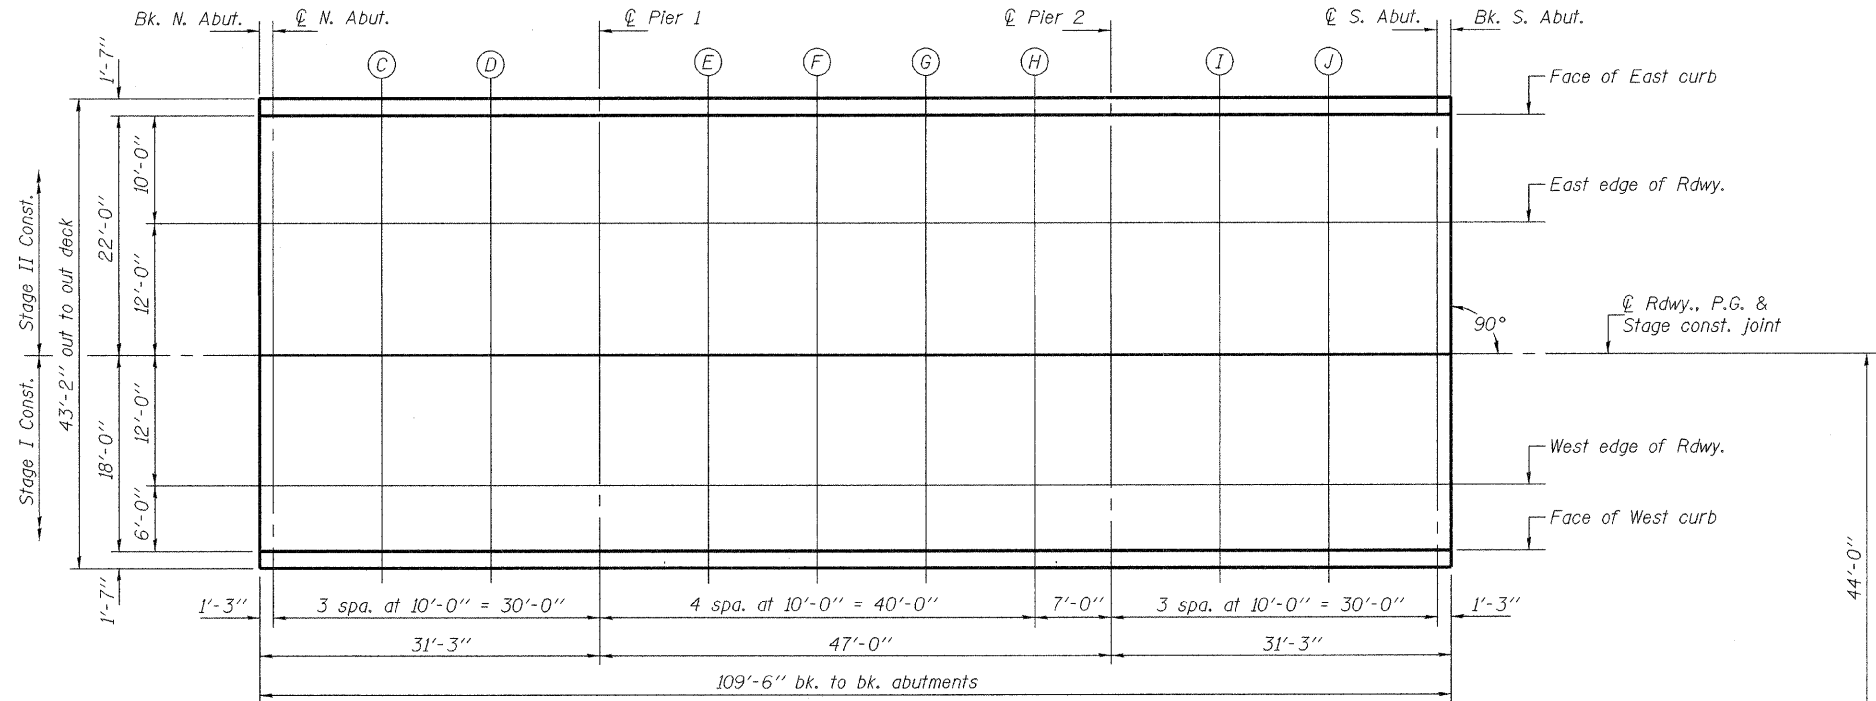

PLAN (N.B.)

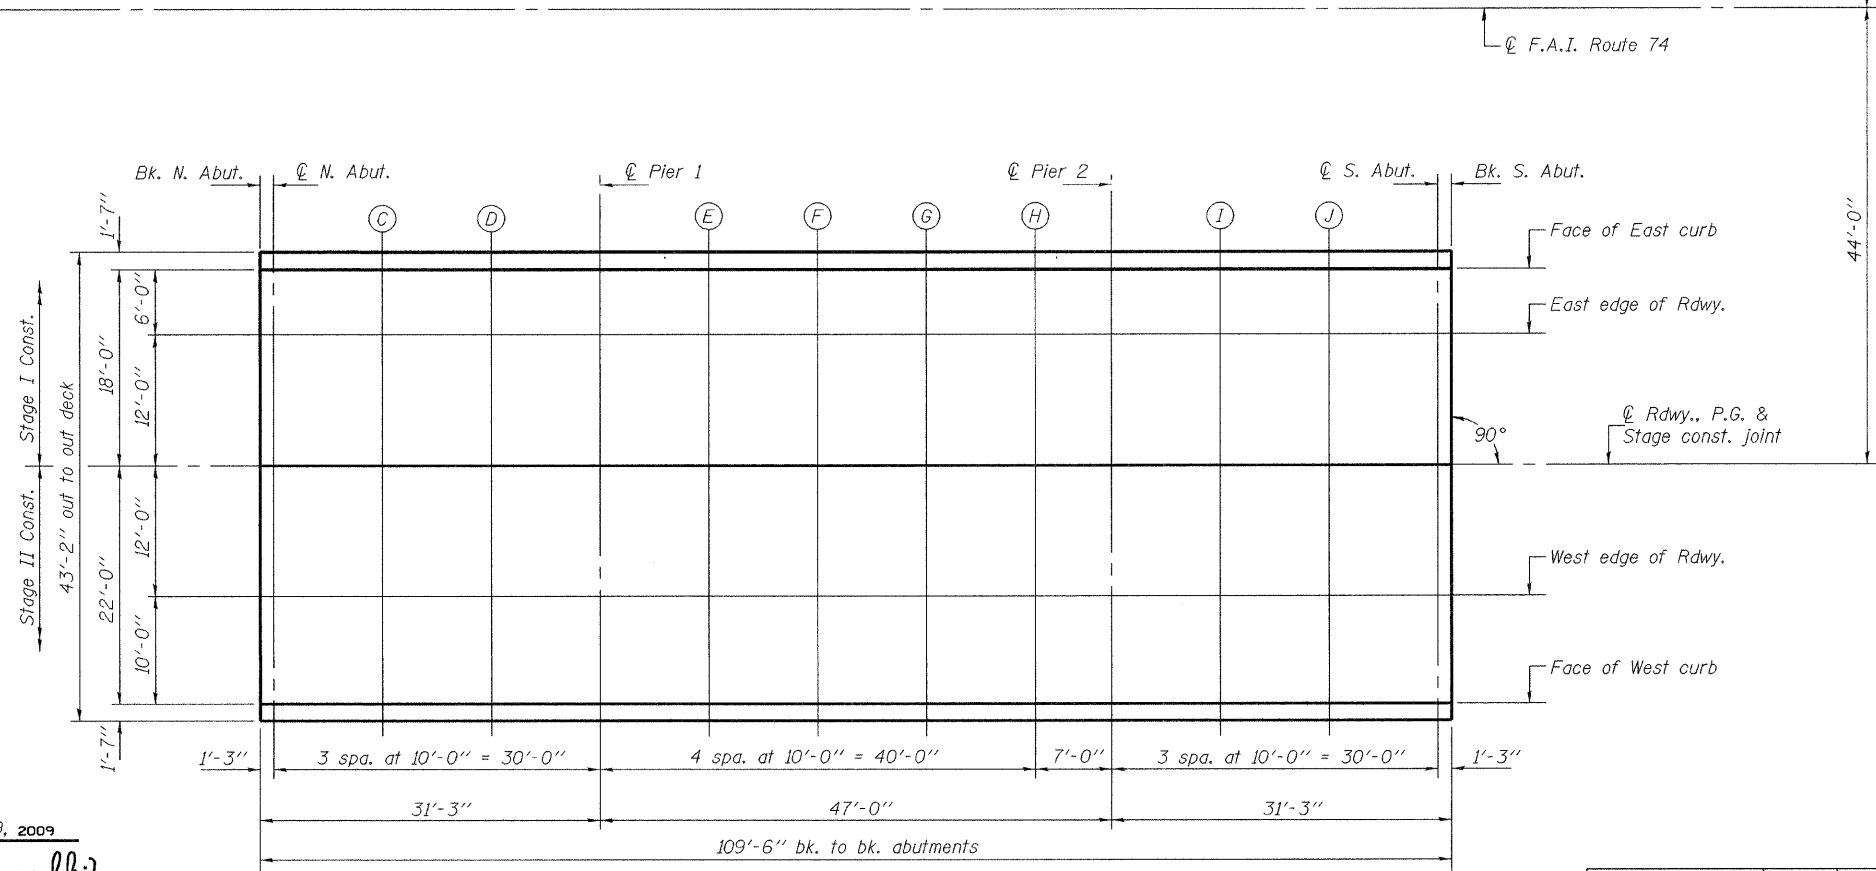

PLAN (S.B.)

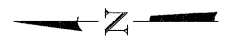

@ F.A.I. Route 74

DESIGNED	Nicholas R. Barnett
CHECKED	Michael D. Rolape
DRAWN	h.f. duong
CHECKED	NRB/MDR/GRA

September 29, 2009

EXAMINED *Thomas J. Domagalicki*
ENGINEER OF BRIDGE DESIGN

PASSED *Ralph E. Anderson*
ENGINEER OF BRIDGES AND STRUCTURES

TOP OF SLAB ELEVATIONS
STRUCTURE NO. 037-0015 (S.B.)
STRUCTURE NO. 037-0016 (N.B.)

SHEET NO. 5 30 SHEETS	F.A.I. RTE.	SECTION	COUNTY	TOTAL SHEETS	SHEET NO.
	74	37-4HB	HENRY	148	41
			CONTRACT NO. 64264		
FED. ROAD DIST. NO. _ ILLINOIS FED. AID PROJECT					