



STATE OF ILLINOIS
DEPARTMENT OF TRANSPORTATION

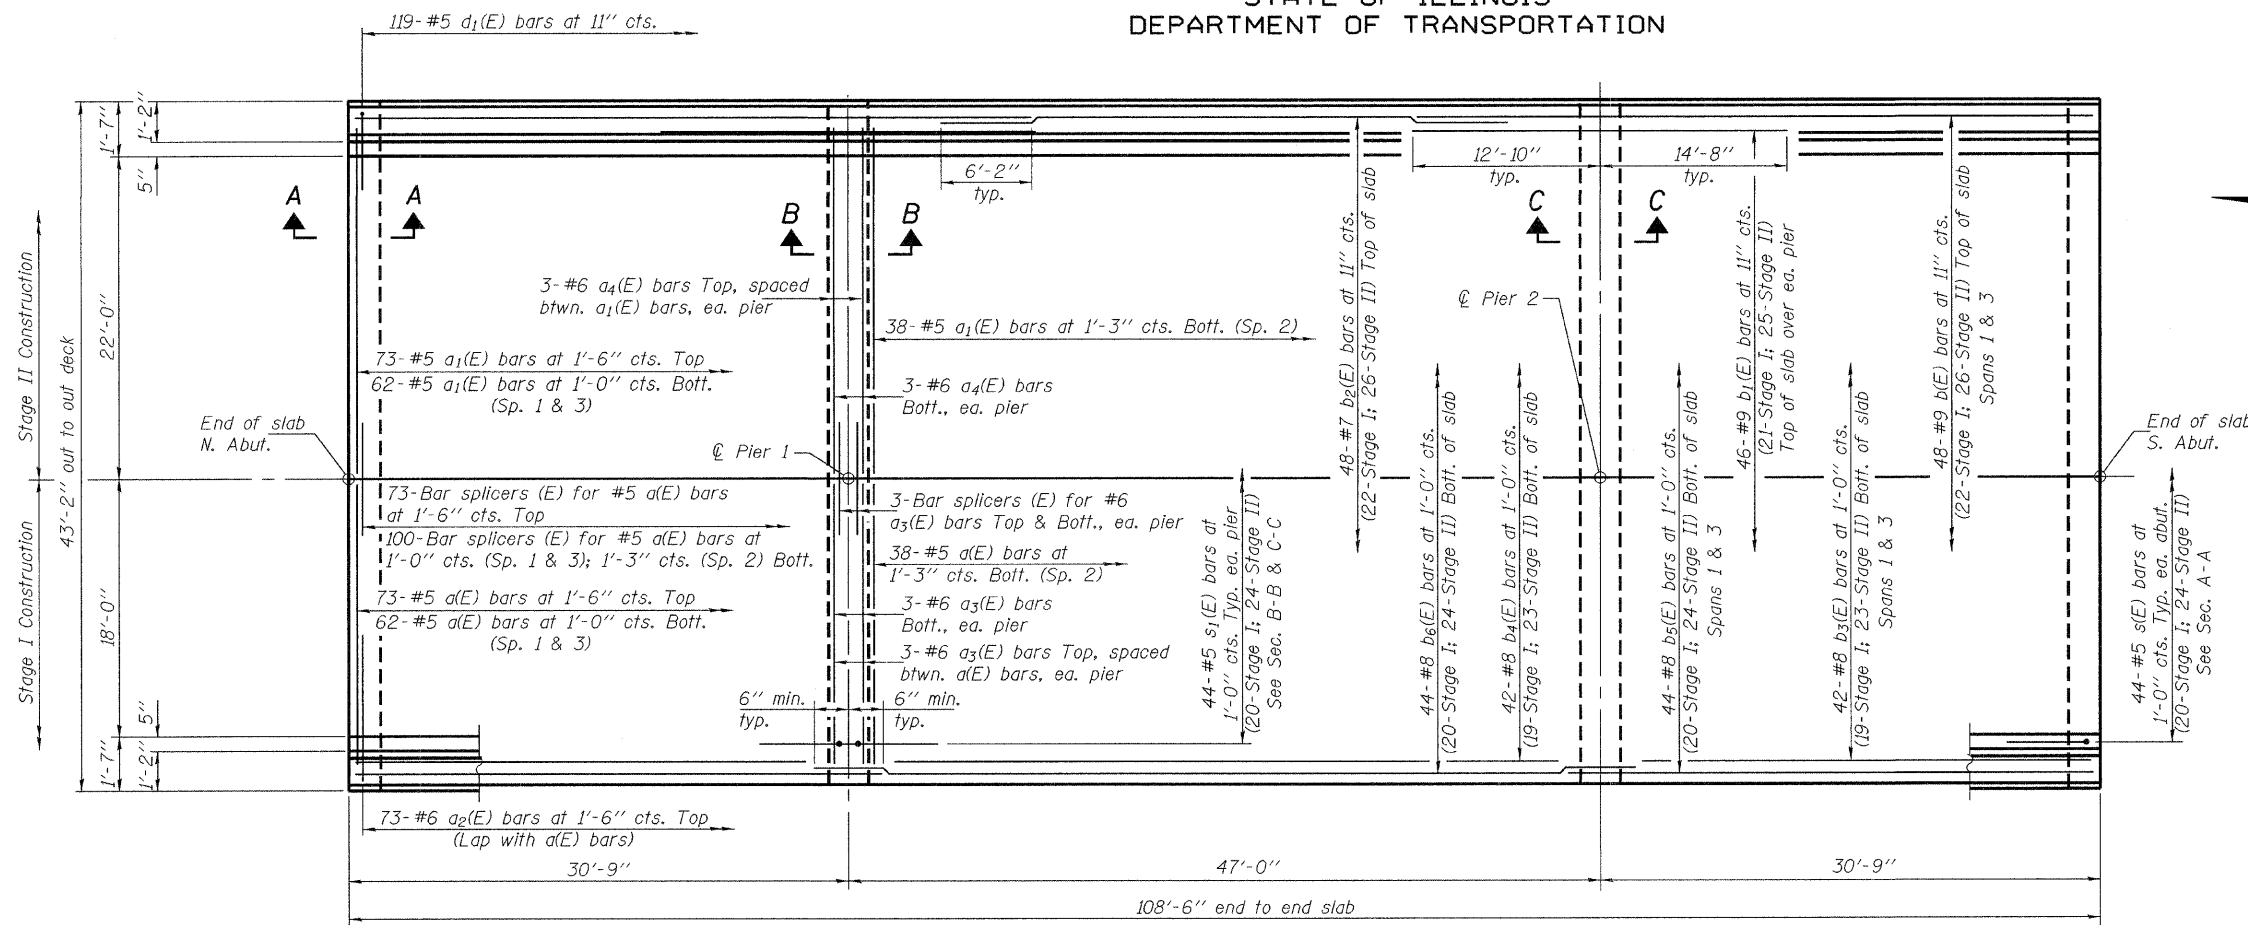

PLAN

Notes: See sheet 14 of 30 for superstructure details and Bill of Material.
See sheet 14 of 30 for parapet reinforcement.
See sheet 14 of 30 for Sections A-A, B-B and C-C.

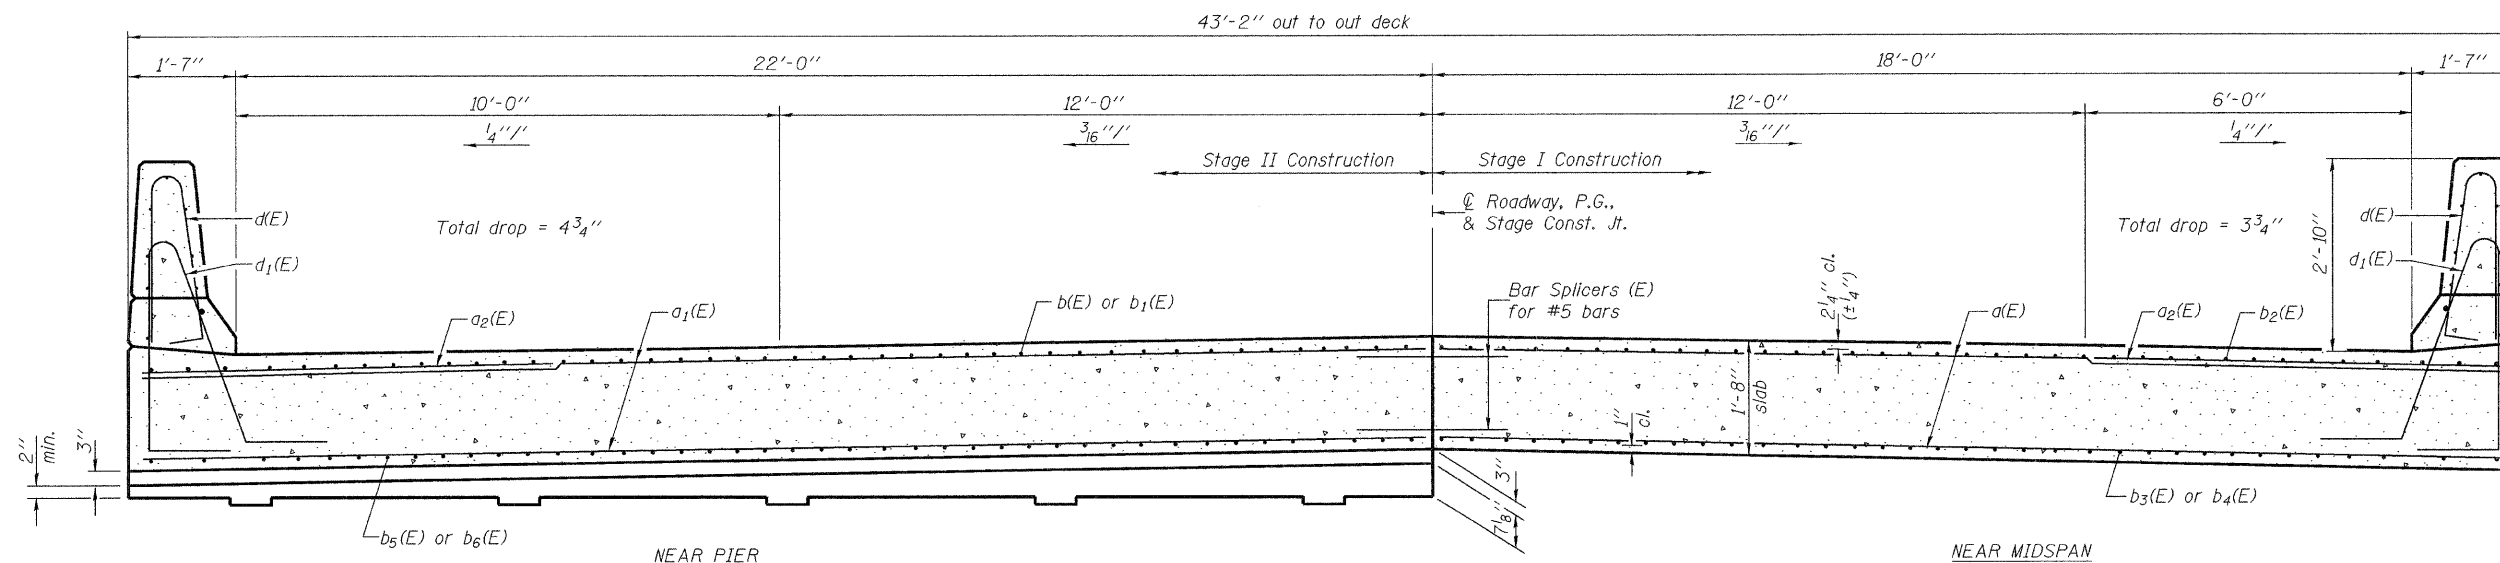

CROSS SECTION
(Looking South)

DESIGNED Nicholas R. Barnett
CHECKED Michael D. Rolape
DRAWN h.f. duong
CHECKED NRB/MDR/GRA

September 29, 2009
EXAMINED Thomas J. Domagalaki
PASSED Ralph E. Anderson

SUPERSTRUCTURE (N.B.)
STRUCTURE NO. 037-0015 (S.B.)
STRUCTURE NO. 037-0016 (N.B.)

SHEET NO. 13 30 SHEETS	F.A.I. RTE.	SECTION	COUNTY	TOTAL SHEETS	SHEET NO.
	74	37-4HB	HENRY	148	49
CONTRACT NO. 64264					
FED. ROAD DIST. NO. ILLINOIS FED. AID PROJECT					