



STATE OF ILLINOIS
DEPARTMENT OF TRANSPORTATION

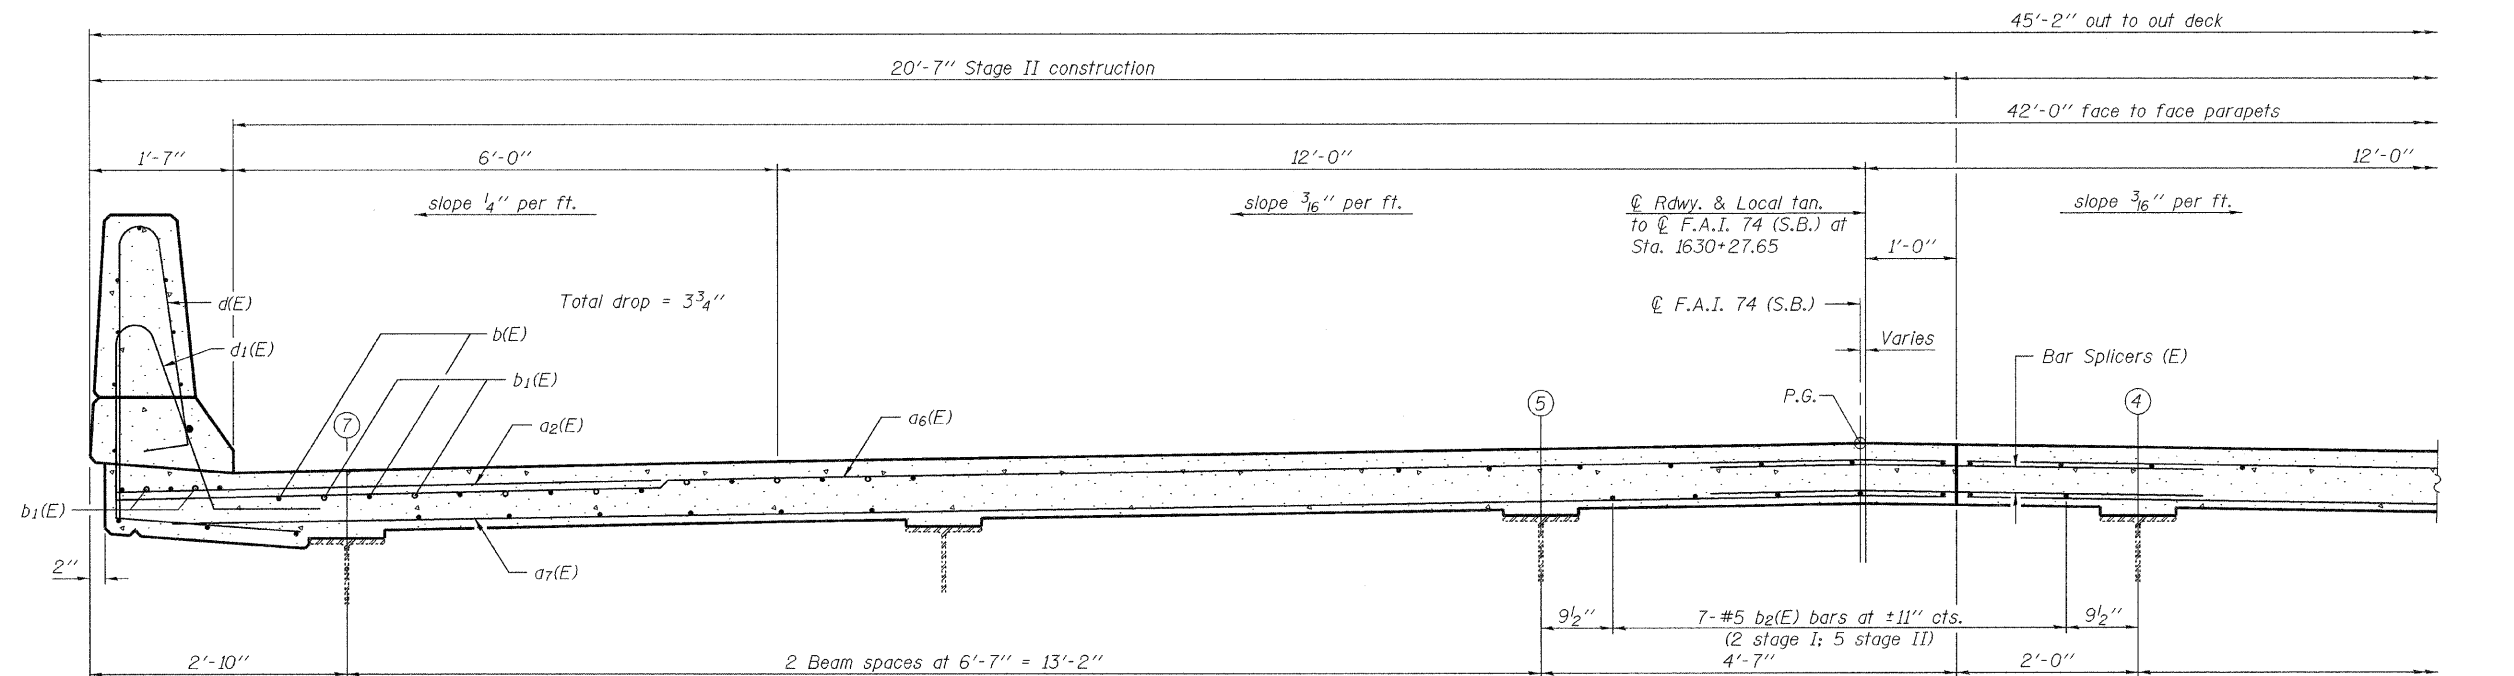

NEAR PIER

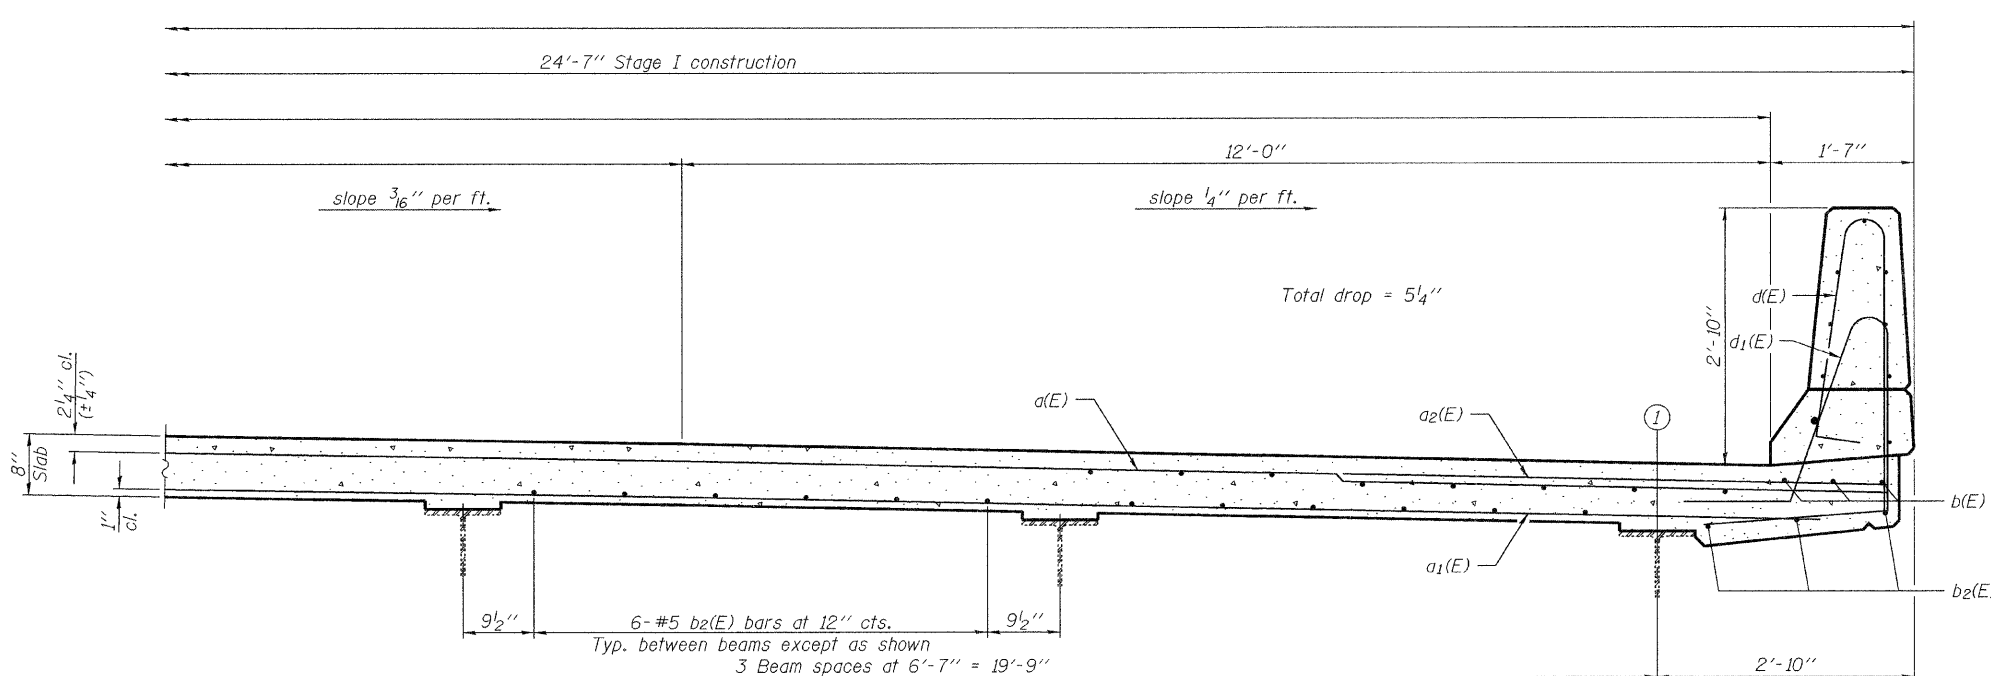

NEAR MIDSPAN

CROSS SECTION
(Looking South)

SUPERSTRUCTURE
STRUCTURE NO. 037-0017 (S.B.)

Notes:
See Sheet 12 of 27 for superstructure details and Bill of Material.
Bars indicated thus 20 x 3-#5 etc. indicates 20 lines of bars with 3 lengths per line.
See Sheet 12 of 27 for parapet reinforcement.

DESIGNED Nicholas R. Barnett	September 29, 2009
CHECKED Michael D. Rolape	EXAMINED <i>Thomas J. Demagalaki</i> ENGINEER OF BRIDGE DESIGN
DRAWN Michael B. Mossman	PASSED <i>Ralph E. Anderson</i> ENGINEER OF BRIDGES AND STRUCTURES
CHECKED N.R.B./M.D.R./G.R.A.	

SHEET NO. 11 27 SHEETS	F.A.I. RTE. 74	SECTION 37-4HB-1	COUNTY HENRY	TOTAL SHEETS 148	SHEET NO. 11
	CONTRACT NO. 64264			ILLINOIS FED. AID PROJECT	