



STATE OF ILLINOIS
DEPARTMENT OF TRANSPORTATION

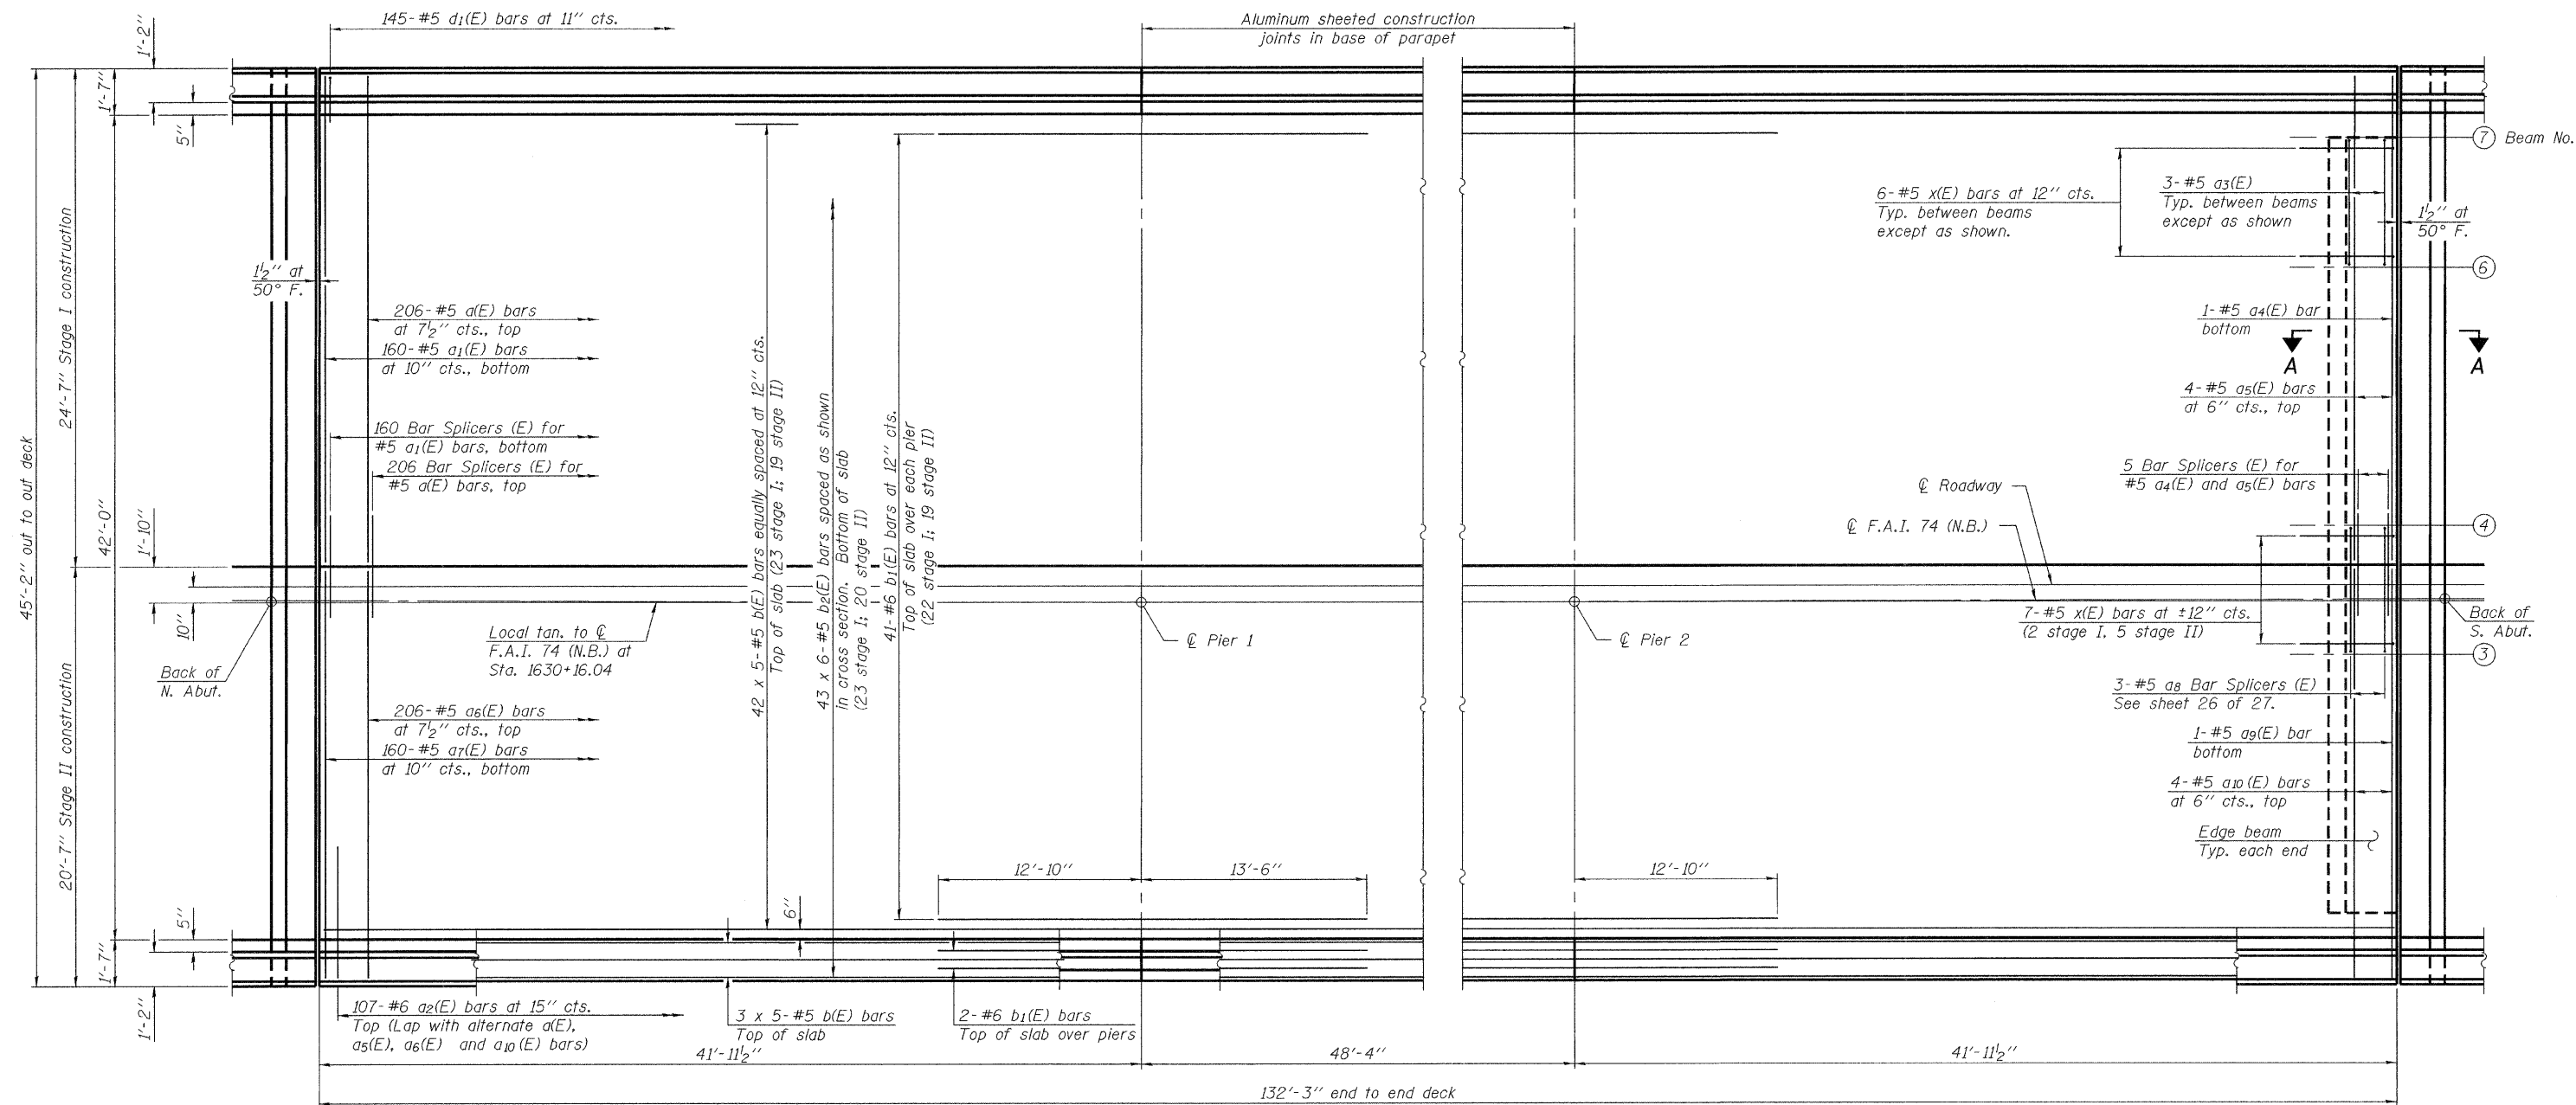

PLAN

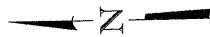

MINIMUM BAR LAP
(Slab)
#5 bar = 2'-2"

Notes:
See Sheet 12 of 27 for superstructure details and Bill of Material.
Bars indicated thus 20 x 3-#5 etc. indicates 20 lines of bars with 3 lengths per line.
See Sheet 12 of 27 for parapet reinforcement.
See sheet 12 of 27 for Section A-A.

DESIGNED	Michael D. Rolape
CHECKED	Nicholas R. Barnett
DRAWN	Michael B. Mossman
CHECKED	M.D.R./N.R.B./G.R.A.

September 29, 2009
EXAMINED *Thomas J. Domagalicki*
PASSED *Ralph E. Anderson*
ENGINEER OF BRIDGE DESIGN
ENGINEER OF BRIDGES AND STRUCTURES

**SUPERSTRUCTURE
STRUCTURE NO. 037-0018 (N.B.)**

SHEET NO. 10 27 SHEETS	F.A.I. RTE. 74	SECTION 37-4HB-1	COUNTY HENRY	TOTAL SHEETS 148	SHEET NO. 103
	CONTRACT NO. 64264				
ILLINOIS FED. AID PROJECT					