


STATE OF ILLINOIS
DEPARTMENT OF TRANSPORTATION

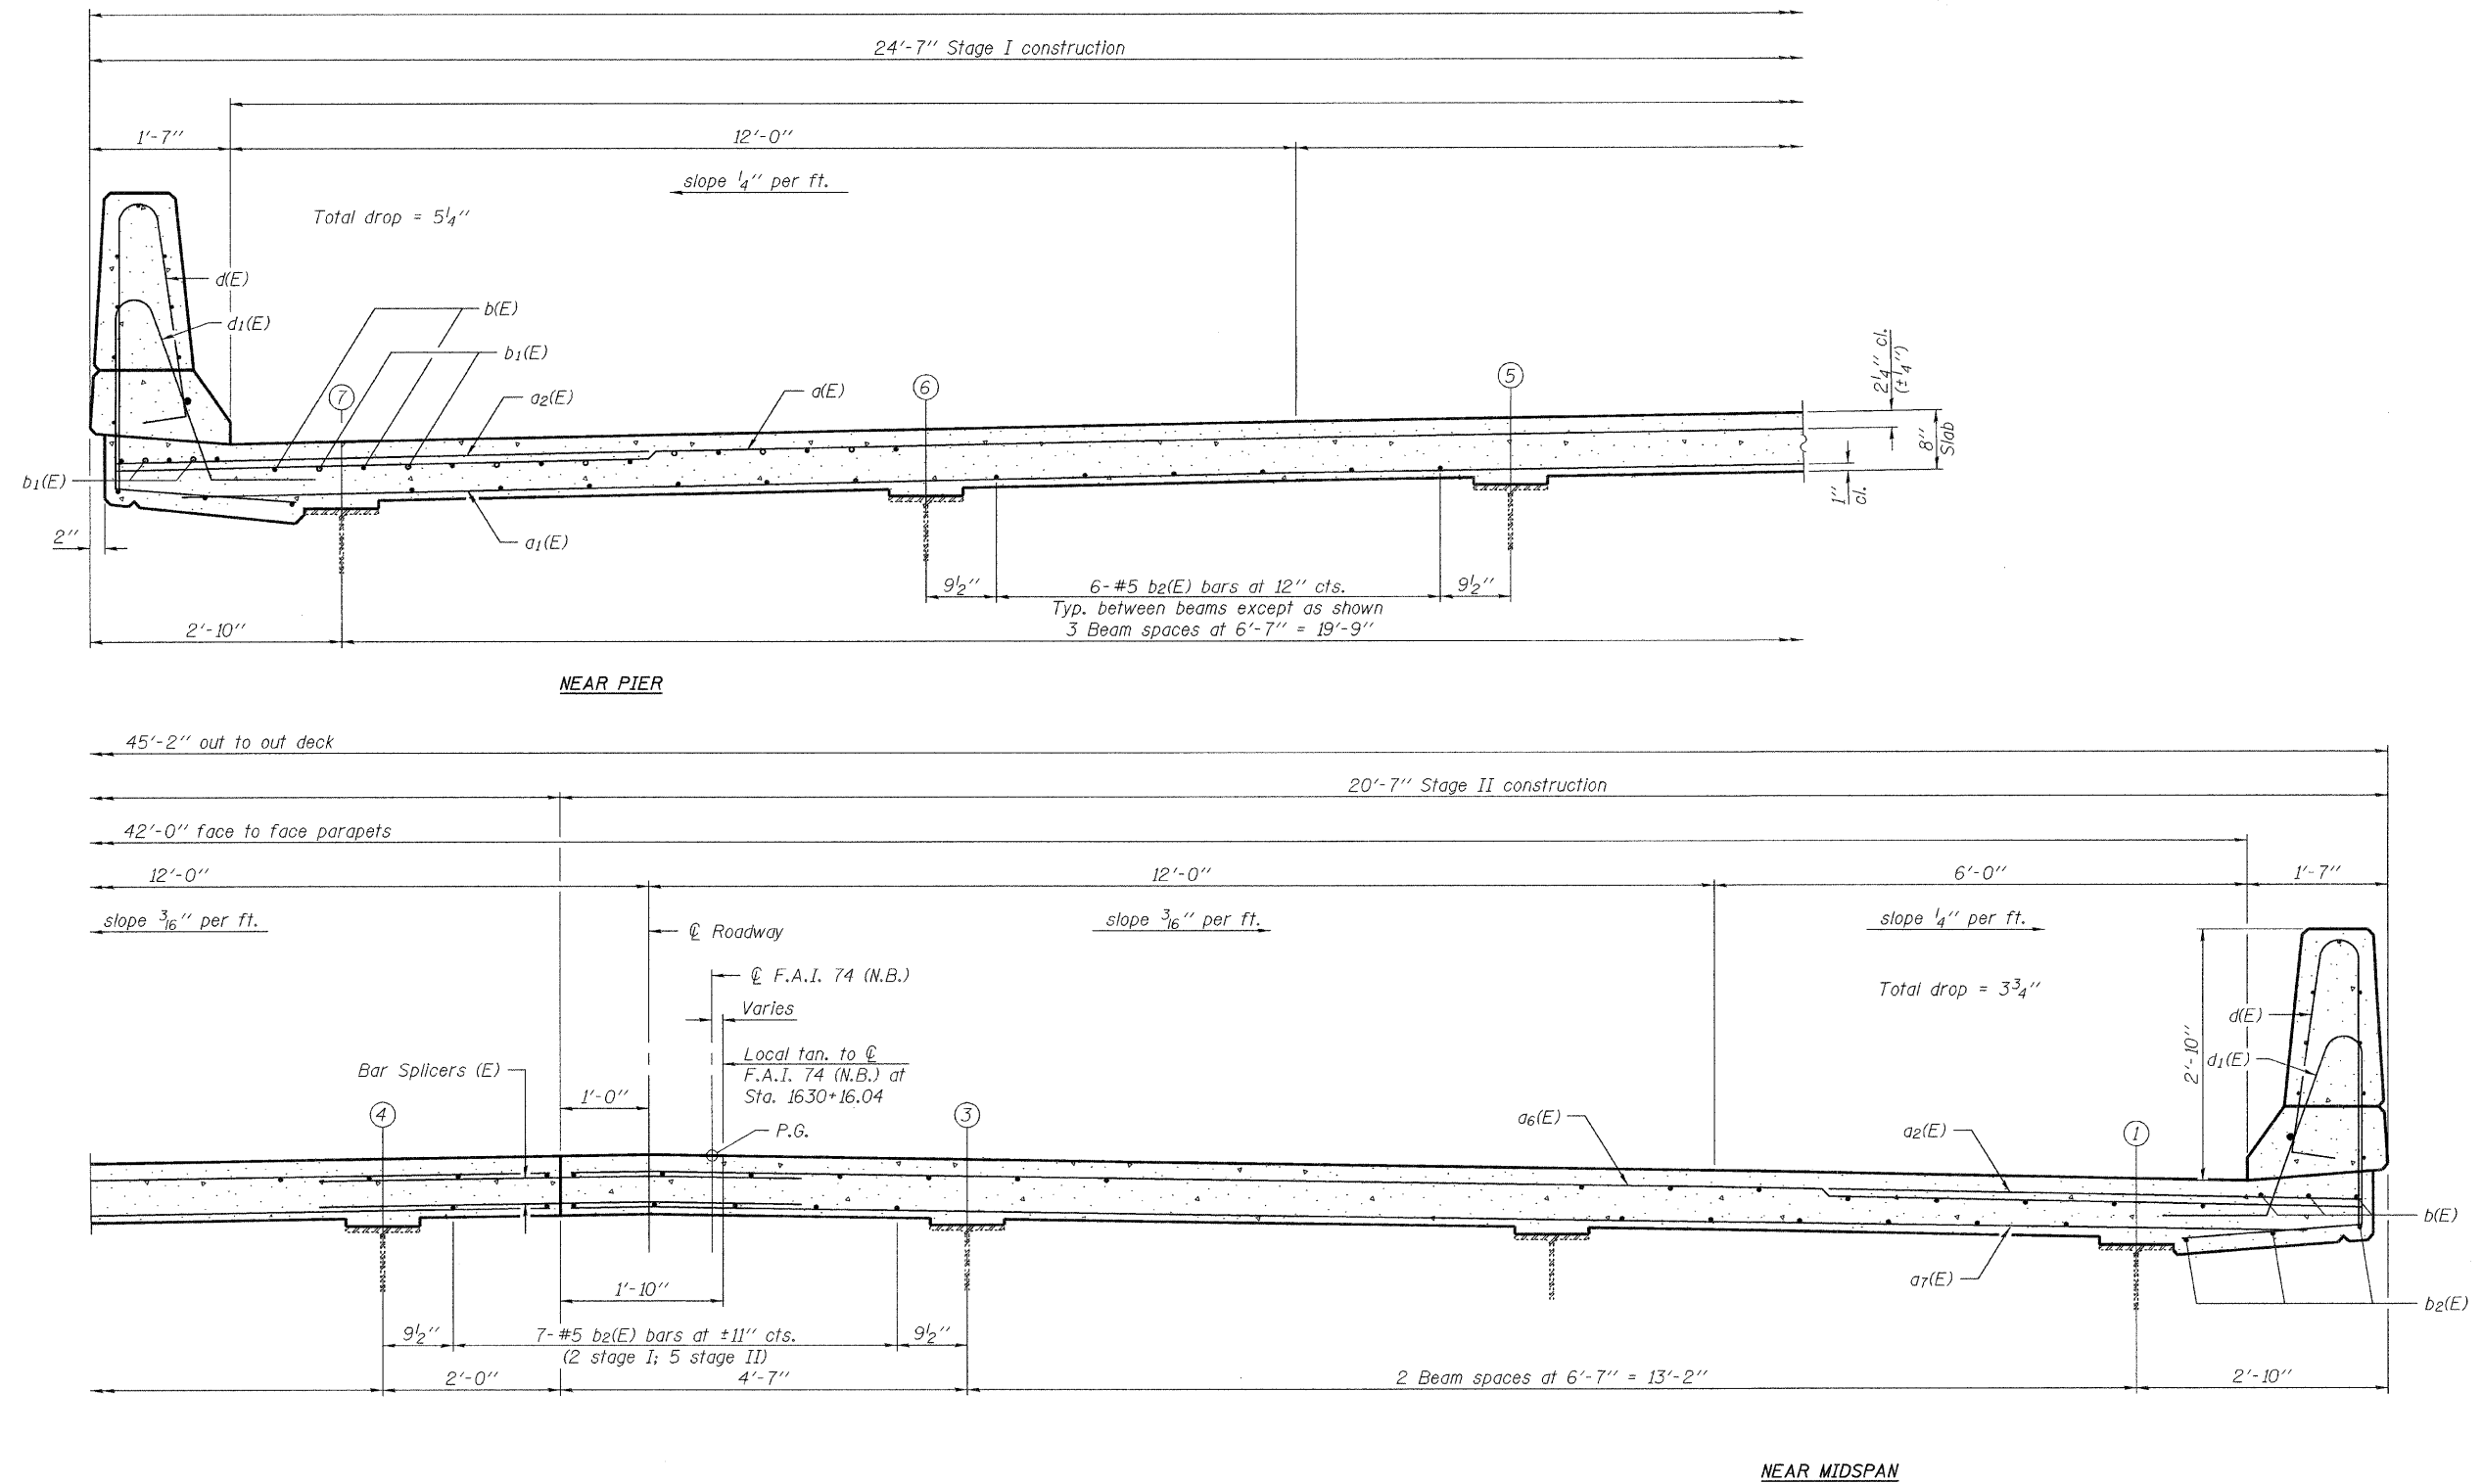

CROSS SECTION
(Looking South)

SUPERSTRUCTURE
STRUCTURE NO. 037-0018 (N.B.)

DESIGNED Michael D. Rolape
CHECKED Nicholas R. Barnett
DRAWN Michael B. Mossman
CHECKED M.D.R./N.R.B./G.R.A.

September 29, 2009
EXAMINED Thomas J. Domagalaki
PASSED Ralph E. Anderson

Notes:
See Sheet 12 of 27 for superstructure details and Bill of Material.
See Sheet 12 of 27 for parapet reinforcement.

SHEET NO. 11 27 SHEETS	F.A.I. RTE.	SECTION	COUNTY	TOTAL SHEETS	SHEET NO.
	74	37-4HB-1	HENRY	148	104
			CONTRACT NO. 64264		
ILLINOIS FED. AID PROJECT					