


ELEVATION

NOTE: Use Traffic Control and Protection, Standard BLR-21, on T.R. 379B when Temporary Shoring and Cribbing is done. Maximum days of closure will be 5 calendar days.

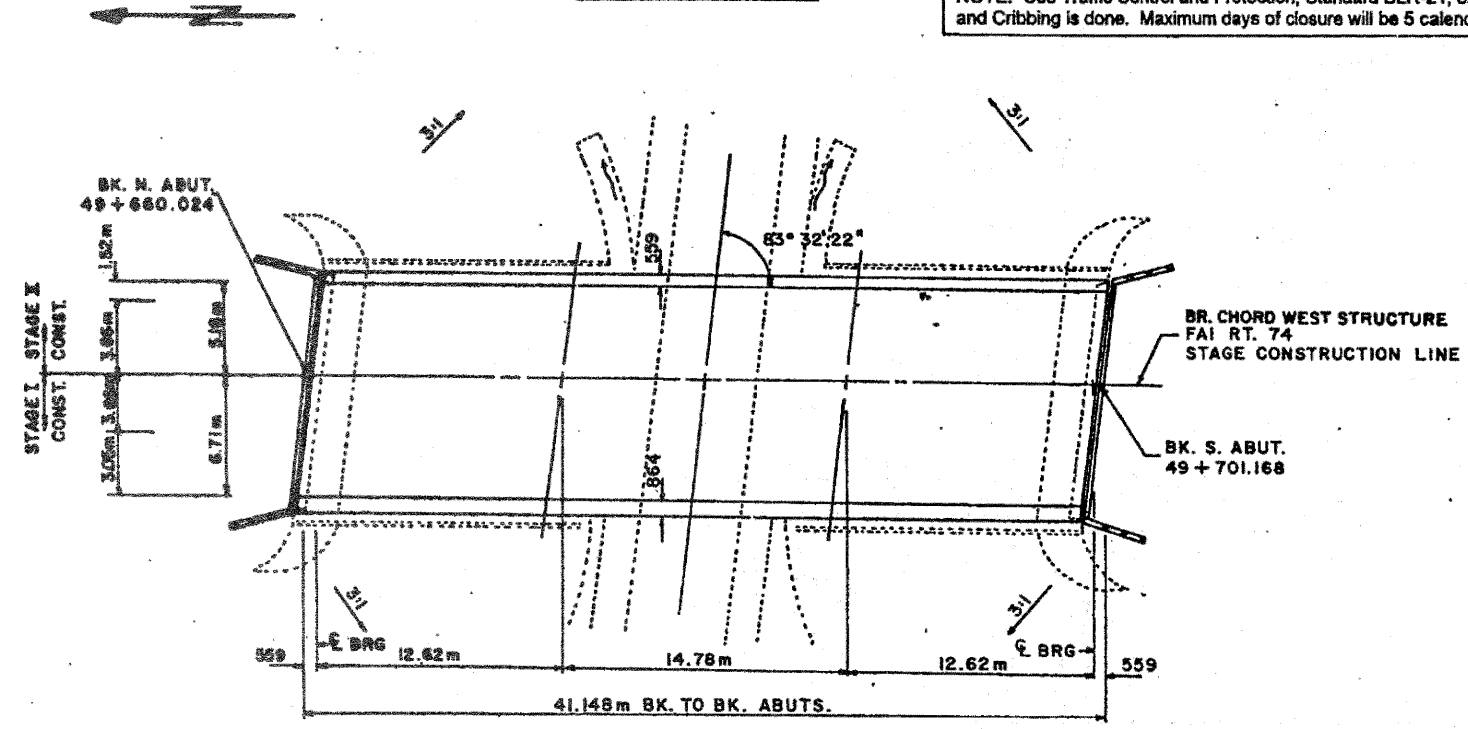

PLAN

**EXISTING BRIDGE PLANS
FOR REFERENCE ONLY**

GENERAL NOTES

Reinforcement bars shall conform to the requirements of AASHTO M-31M, M-42M, or M-52M Grade 400.

Plan dimensions and details relative to existing structure have been taken from existing plans and are subject to nominal construction variations. It shall be the Contractor's responsibility to verify such dimensions and details in the field and make necessary approved adjustments prior to construction or ordering of materials. Such variations shall not be cause for additional compensation for a change in the scope of the work, however, the Contractor will be paid for the quantity actually furnished at the unit price bid for the work.

Any reinforcement bars that are damaged during concrete removal operations shall be replaced using an approved bar splicer or anchorage system. Cost shall be included in unit price for "Concrete Removal".

See sheet 4 of 7 for additional General Notes.

TOTAL BILL OF MATERIALS

ITEM	UNIT	QUANTITY
CONCRETE REMOVAL	CU M	6.6
CONCRETE SUPER STRUCTURES	CU M	1.9
REINFORCEMENT BARS, EPOXY COATED	KG	140
BITUMINOUS CONC REMOVAL (DECK)	SQ M	460
POLY BIT CONC SURF CSE, MIX D, C.I. TYPE 1	M TON	56
SHEET WATERPROOFING MEMBRANE SYSTEM	SQ M	460
SILICONE JOINT SEALER	METER	27.5
DECK SLAB REPAIR (PARTIAL)	SQ M	33
DECK SLAB REPAIR (FULL DEPTH, TYPE 1)	SQ M	5
DECK SLAB REPAIR (FULL DEPTH, TYPE 2)	SQ M	26
FLOOR DRAINS	EACH	12
STEEL BRIDGE RAIL	METER	82
F & E STRUCTURAL STEEL	KG	1290
BEAM STRAIGHTENING	L.S.	1
TEMPORARY SLAB SUPPORT SYSTEM	L.S.	1
TEMPORARY SHORING & CRIBBING	L.S.	1

**GENERAL PLAN
I-74 OVER TR. 379 B
F.A.I. 74 - SECTION 37-4HB-2
HENRY COUNTY
STATION 49+680.596
STRUCTURE NO. 037-0017 (W. STRUCT.)**

DISTRICT NO. 2 DIXON
DESIGNED D. PAUSER
DRAWN D. LINK DATE 10/97
CHECKED SCALE

REVISED 11-20-97

FILE NAME =	USER NAME = parkusdr	DESIGNED -	REVISED -	STATE OF ILLINOIS DEPARTMENT OF TRANSPORTATION	EXISTING BRIDGE PLANS (FOR REFERENCE ONLY)	F.A.I. RTE.	SECTION	COUNTY	TOTAL SHEETS	SHEET NO.
ct:\pw\work\PW\DOT\PERKINS\DR\ds367771	00298-shd-details.dgn	DRAWN -	REVISED -			74	37-4HB, 4HB-1, 4HB-2D	HENRY	148	127
	PLOT SCALE = 50.0000 / IN.	CHECKED -	REVISED -			CONTRACT NO. 64264				
	PLOT DATE = Wed Aug 05 07:35:12 2009	DATE -	REVISED -			SCALE:	SHEET NO.	SHEETS	STA.	TO STA.