


FINAL SURVEY	SURVEYED	BY	DATE
NOTE BOOK	PLOTTED		
NO.	TEMPLATE		
	AREAS CHECKED		

ORIGINAL SURVEY	SURVEYED	BY	DATE
NOTE BOOK	PLOTTED		
NO.	TEMPLATE		
	AREAS CHECKED		

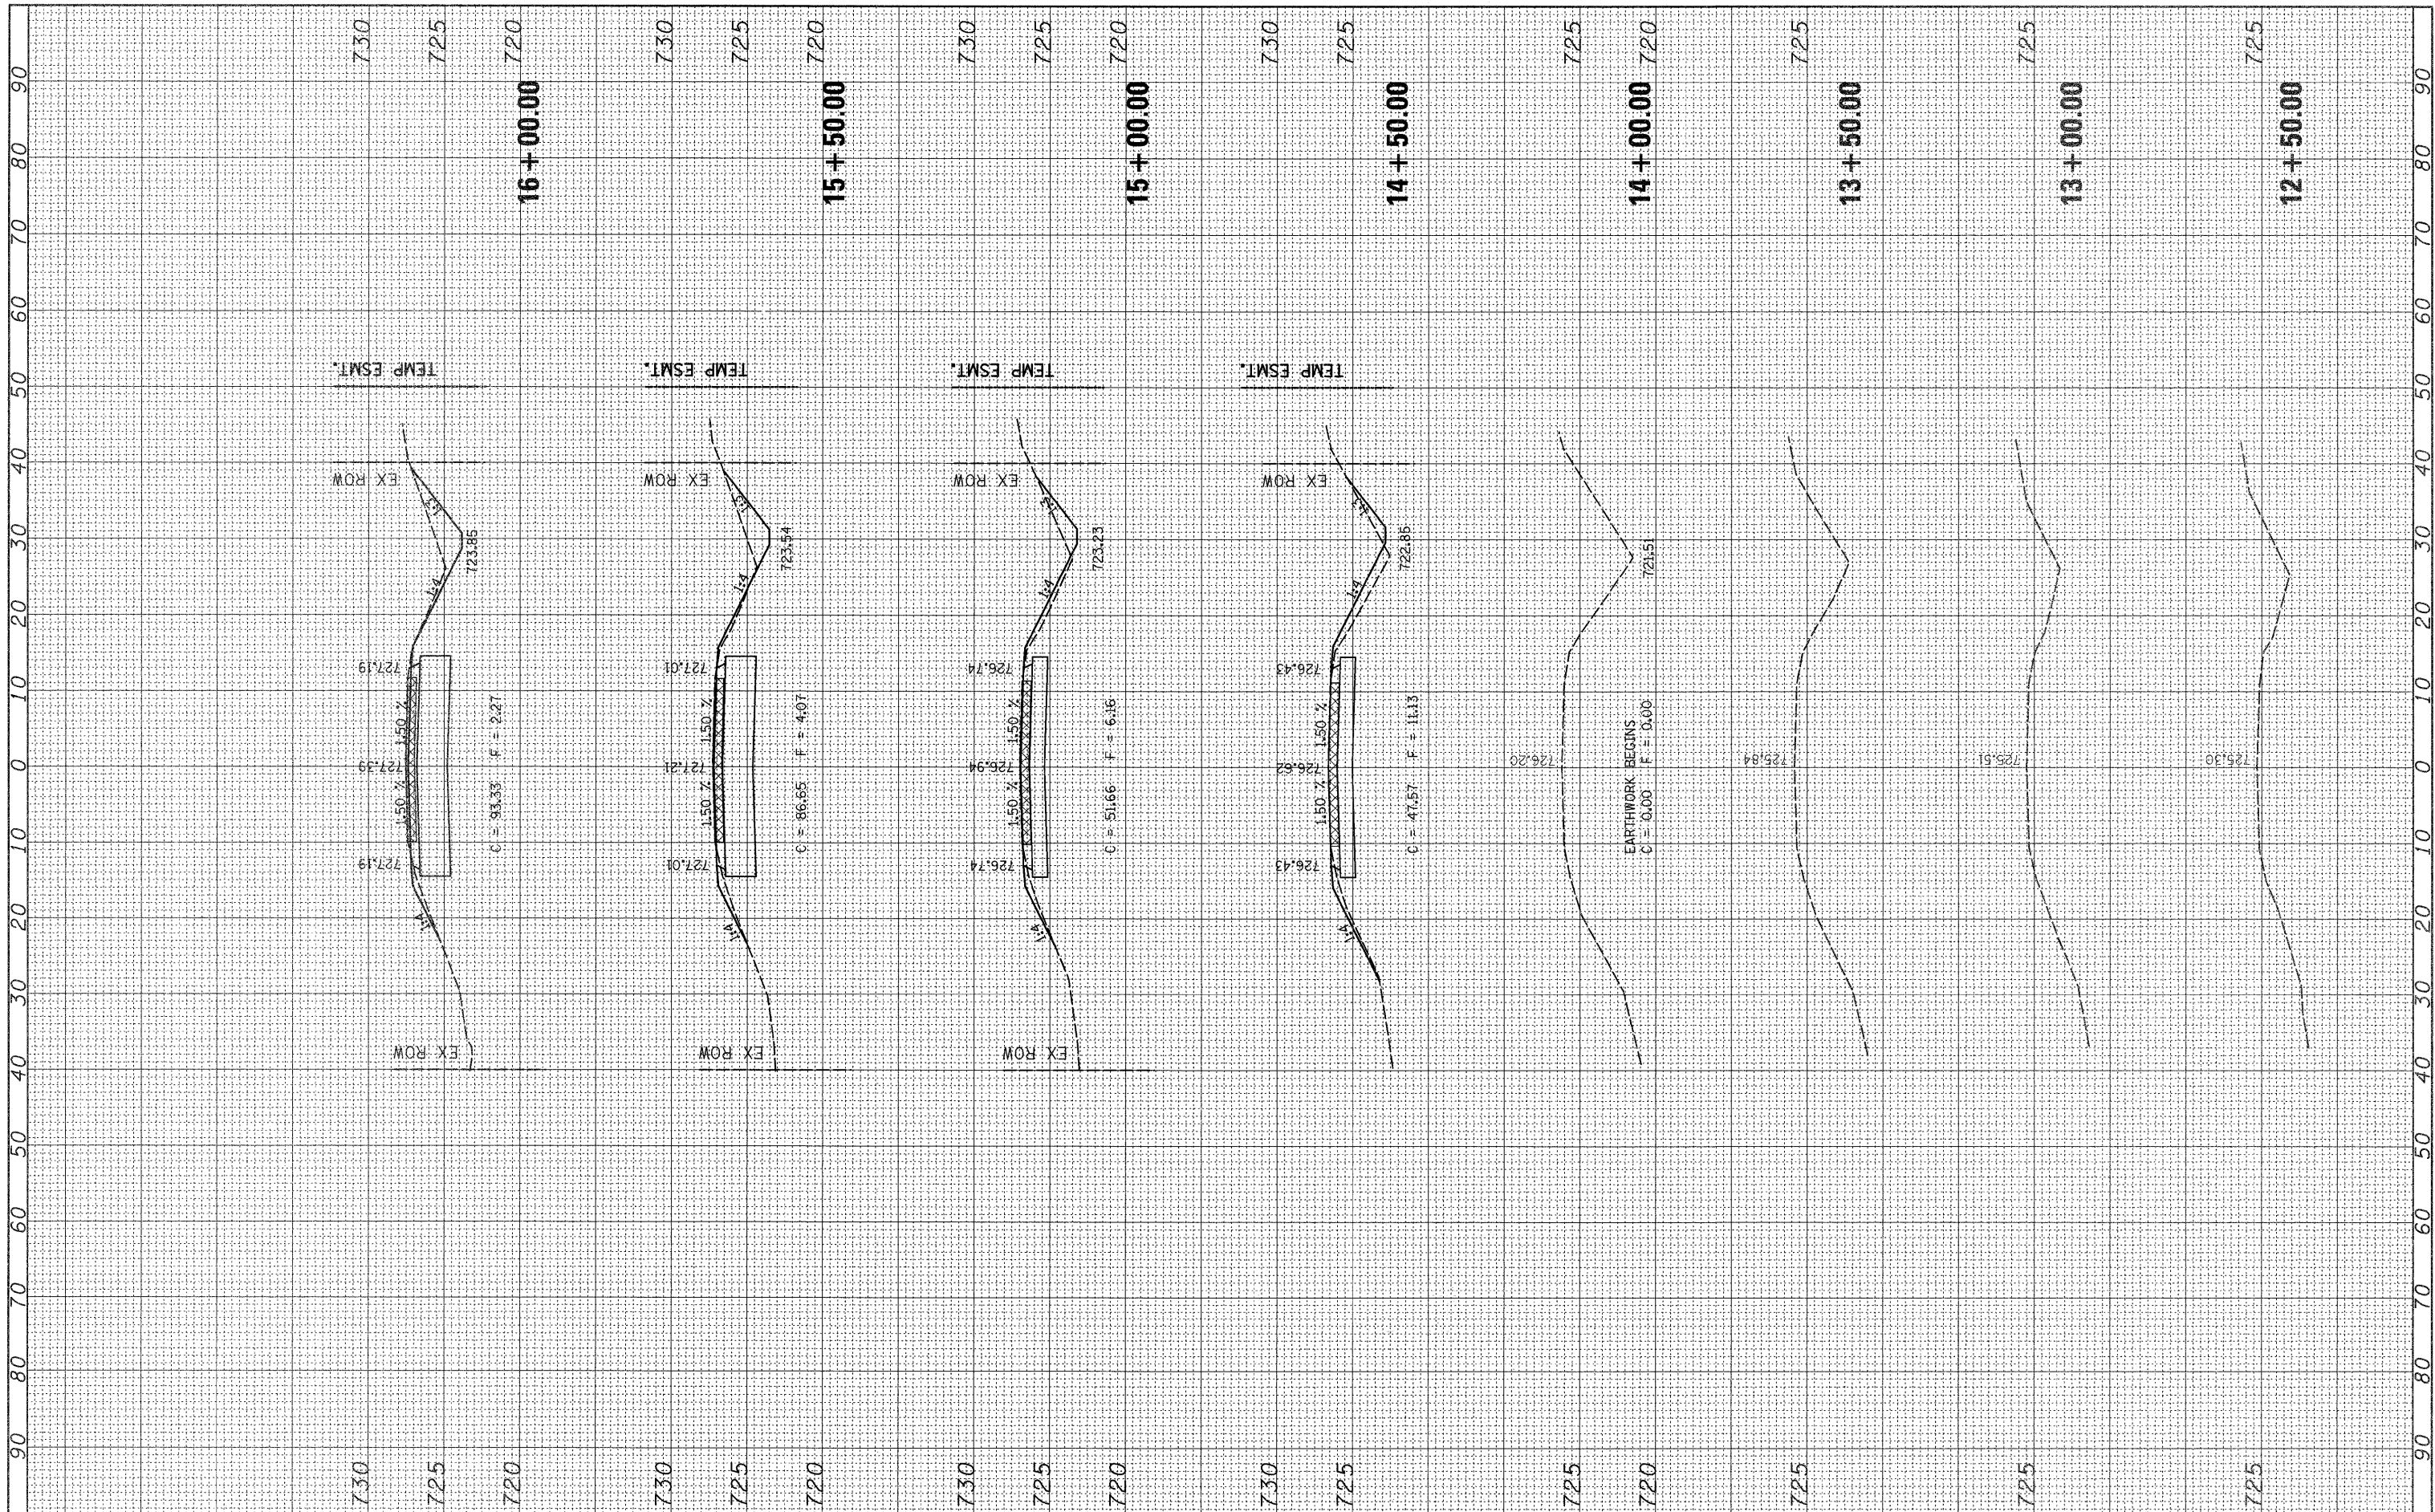

FILE NAME = c:\pwwork\pwwork\cushmanbw\dms36779\d00298.sxdgn

USER NAME = cushmanbw  
 PLOT SCALE = 10.0000' / IN.  
 PLOT DATE = Wed Aug 05 13:36:56 2009

DESIGNED -  
 DRAWN -  
 CHECKED -  
 DATE -

REVISED -  
 REVISED -  
 REVISED -  
 REVISED -

**STATE OF ILLINOIS  
 DEPARTMENT OF TRANSPORTATION**

SCALE: SHEET NO. OF SHEETS STA. 12+50.00 TO STA. 16+00.00

**OPHIEM RD  
 CROSS SECTIONS**

F.A.I. RTE.	SECTION	COUNTY	TOTAL SHEETS	SHEET NO.
74	37-(4HB, 4HB-1, 4HB-2)D	HENRY	148	144
CONTRACT NO. 64264				
ILLINOIS FED. AID PROJECT				