


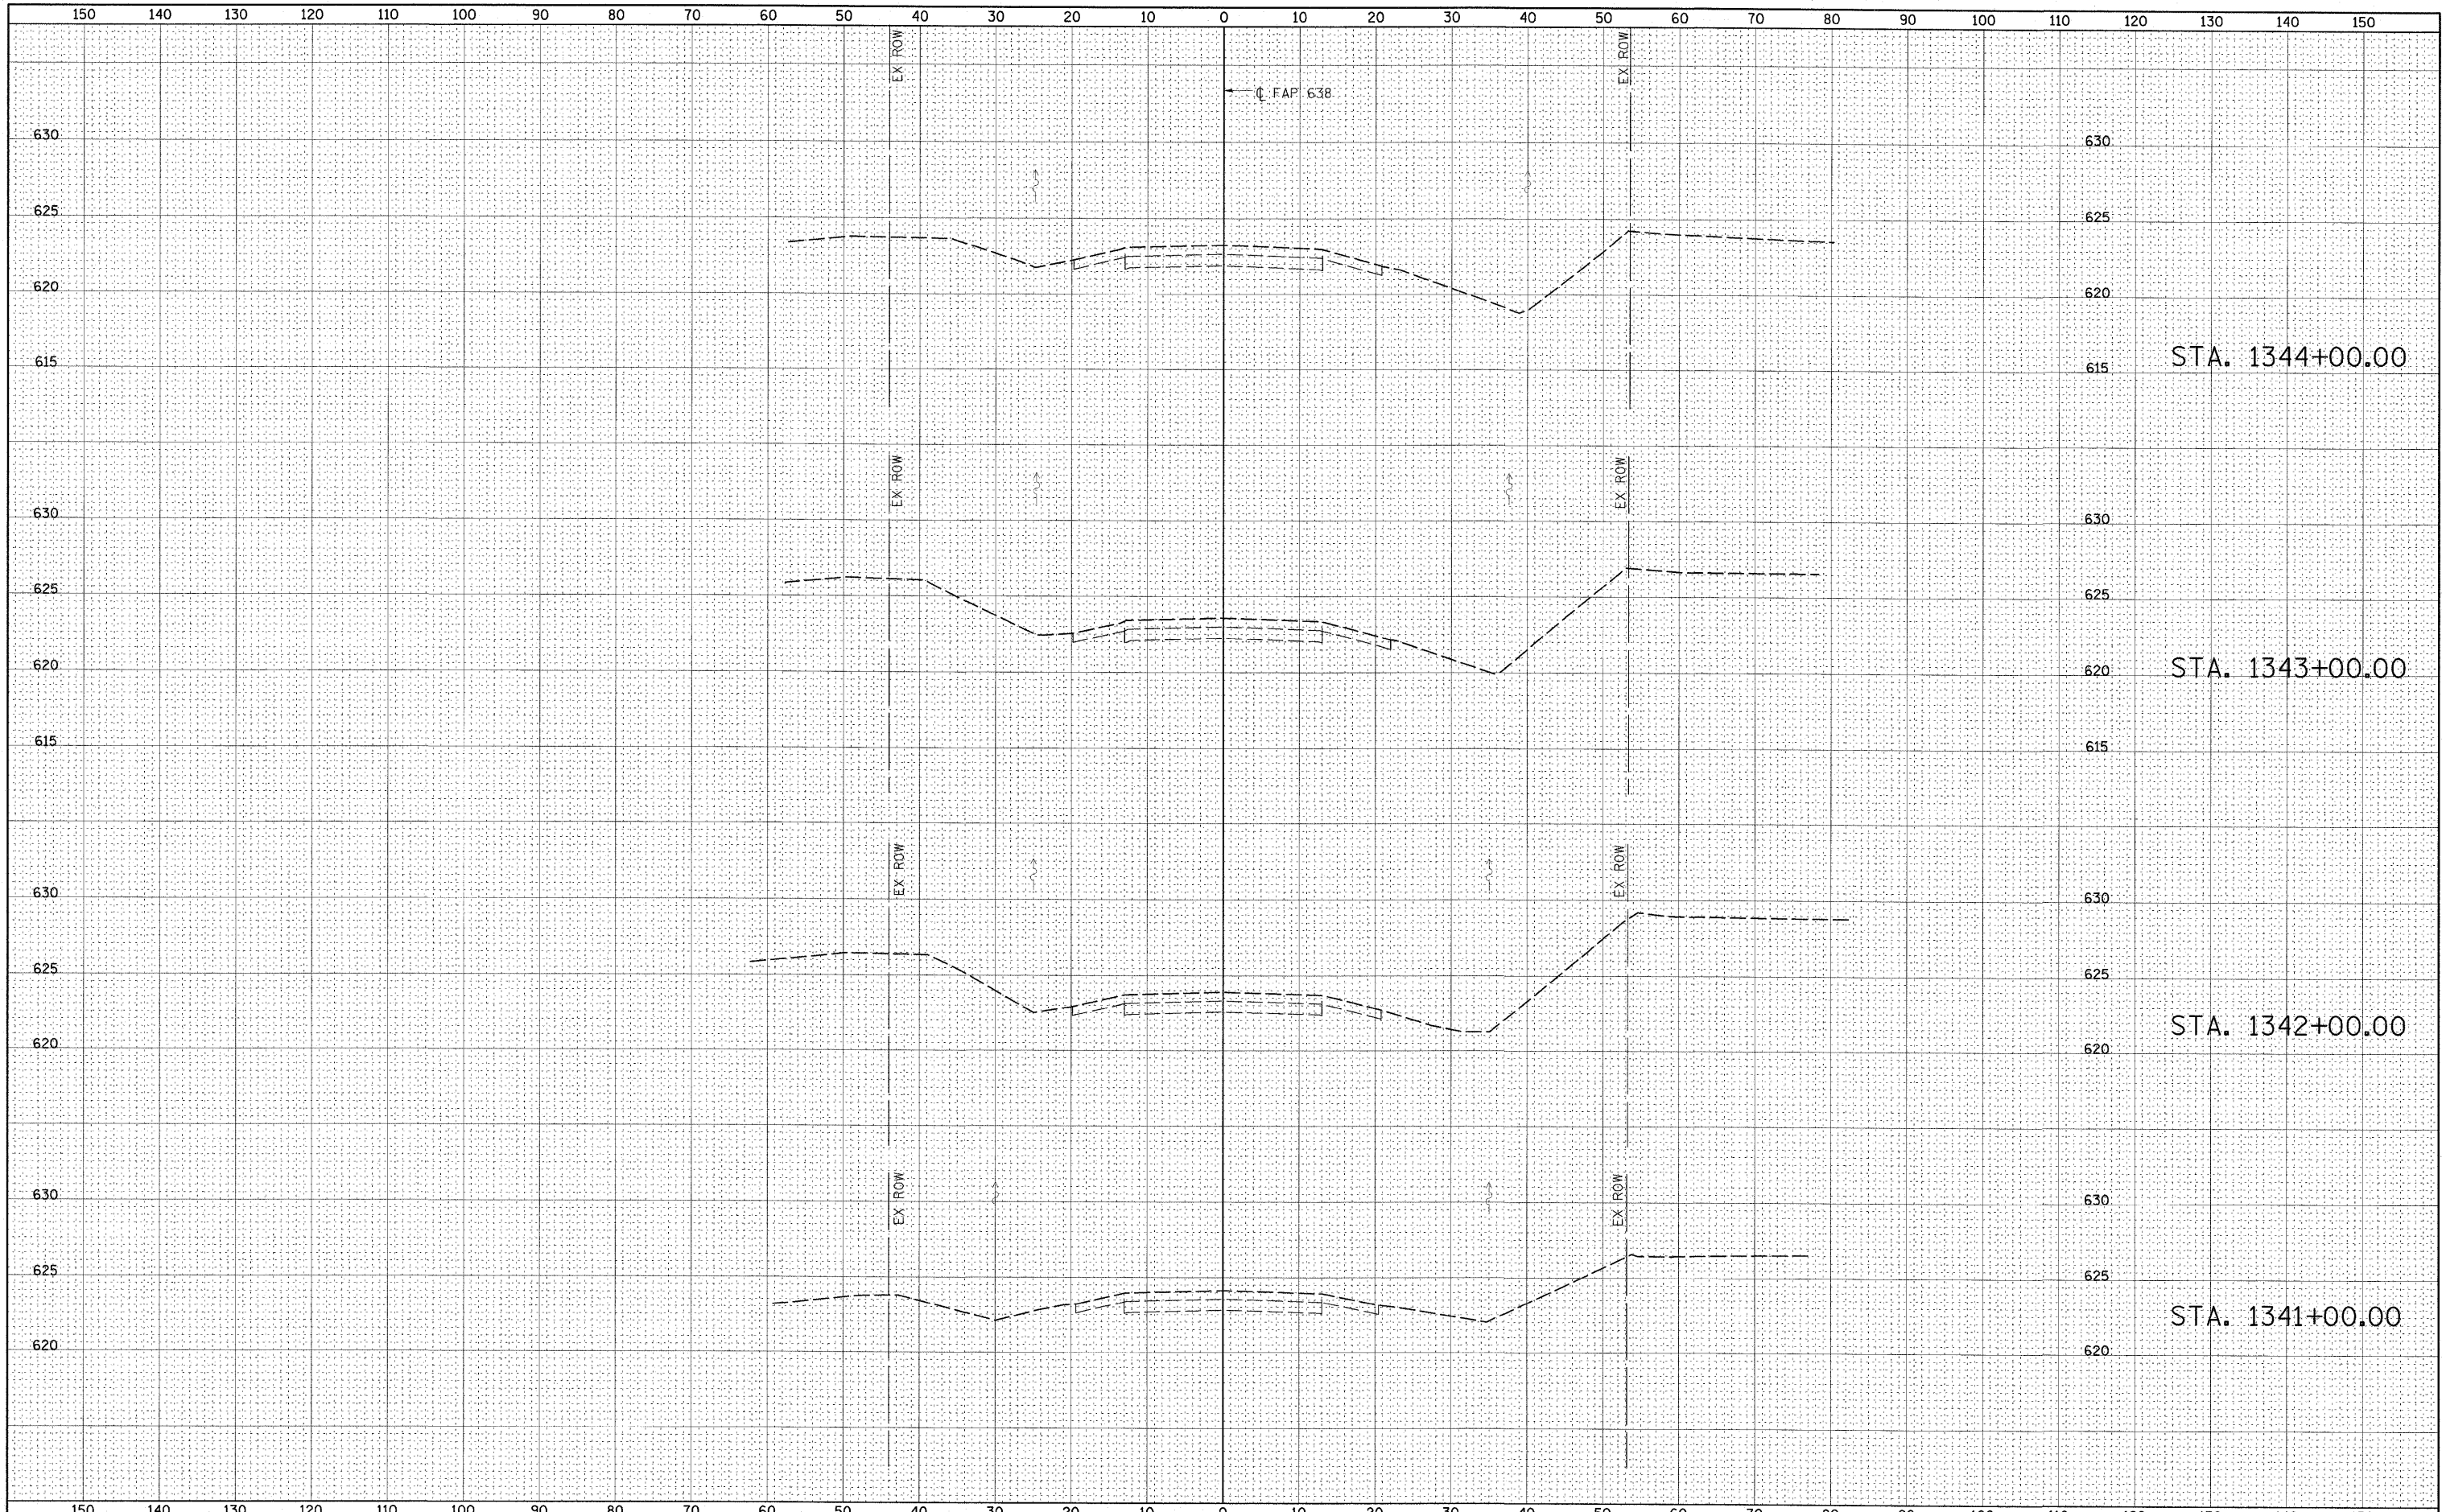

FINAL SURVEY	SURVEYED	BY	DATE
NOTE BOOK	PLOTTED		
NO.	AREAS CHECKED		

ORIGINAL SURVEY	SURVEYED	BY	DATE
NOTE BOOK	PLOTTED		
NO.	AREAS CHECKED		



FILE NAME = Y:\DOT\829-03_64A04\CADD\Highway\CADD Sheets\0264A04-sht-xssht01.dgn	USER NAME = HAS	DESIGNED - JMS	REVISED -	<b>STATE OF ILLINOIS DEPARTMENT OF TRANSPORTATION</b>	<b>IL ROUTE 82 CROSS SECTIONS</b>			F.A.P. RTE. 638	SECTION 129BR	COUNTY HENRY	TOTAL SHEETS 42	SHEET NO. 27
PLOT SCALE = 10.0000' / IN.	CHECKED - ELH	REVISED -	REVISED -		SCALE: 1"=10'-0"	SHEET NO. 1 OF 8 SHEETS	STA. 1341+00 TO STA. 1344+00	CONTRACT NO. 64A04				
PLOT DATE = 7/29/2009	DATE - 07/17/09	REVISED -	REVISED -		FED. ROAD DIST. NO. ILLINOIS FED. AID PROJECT							