


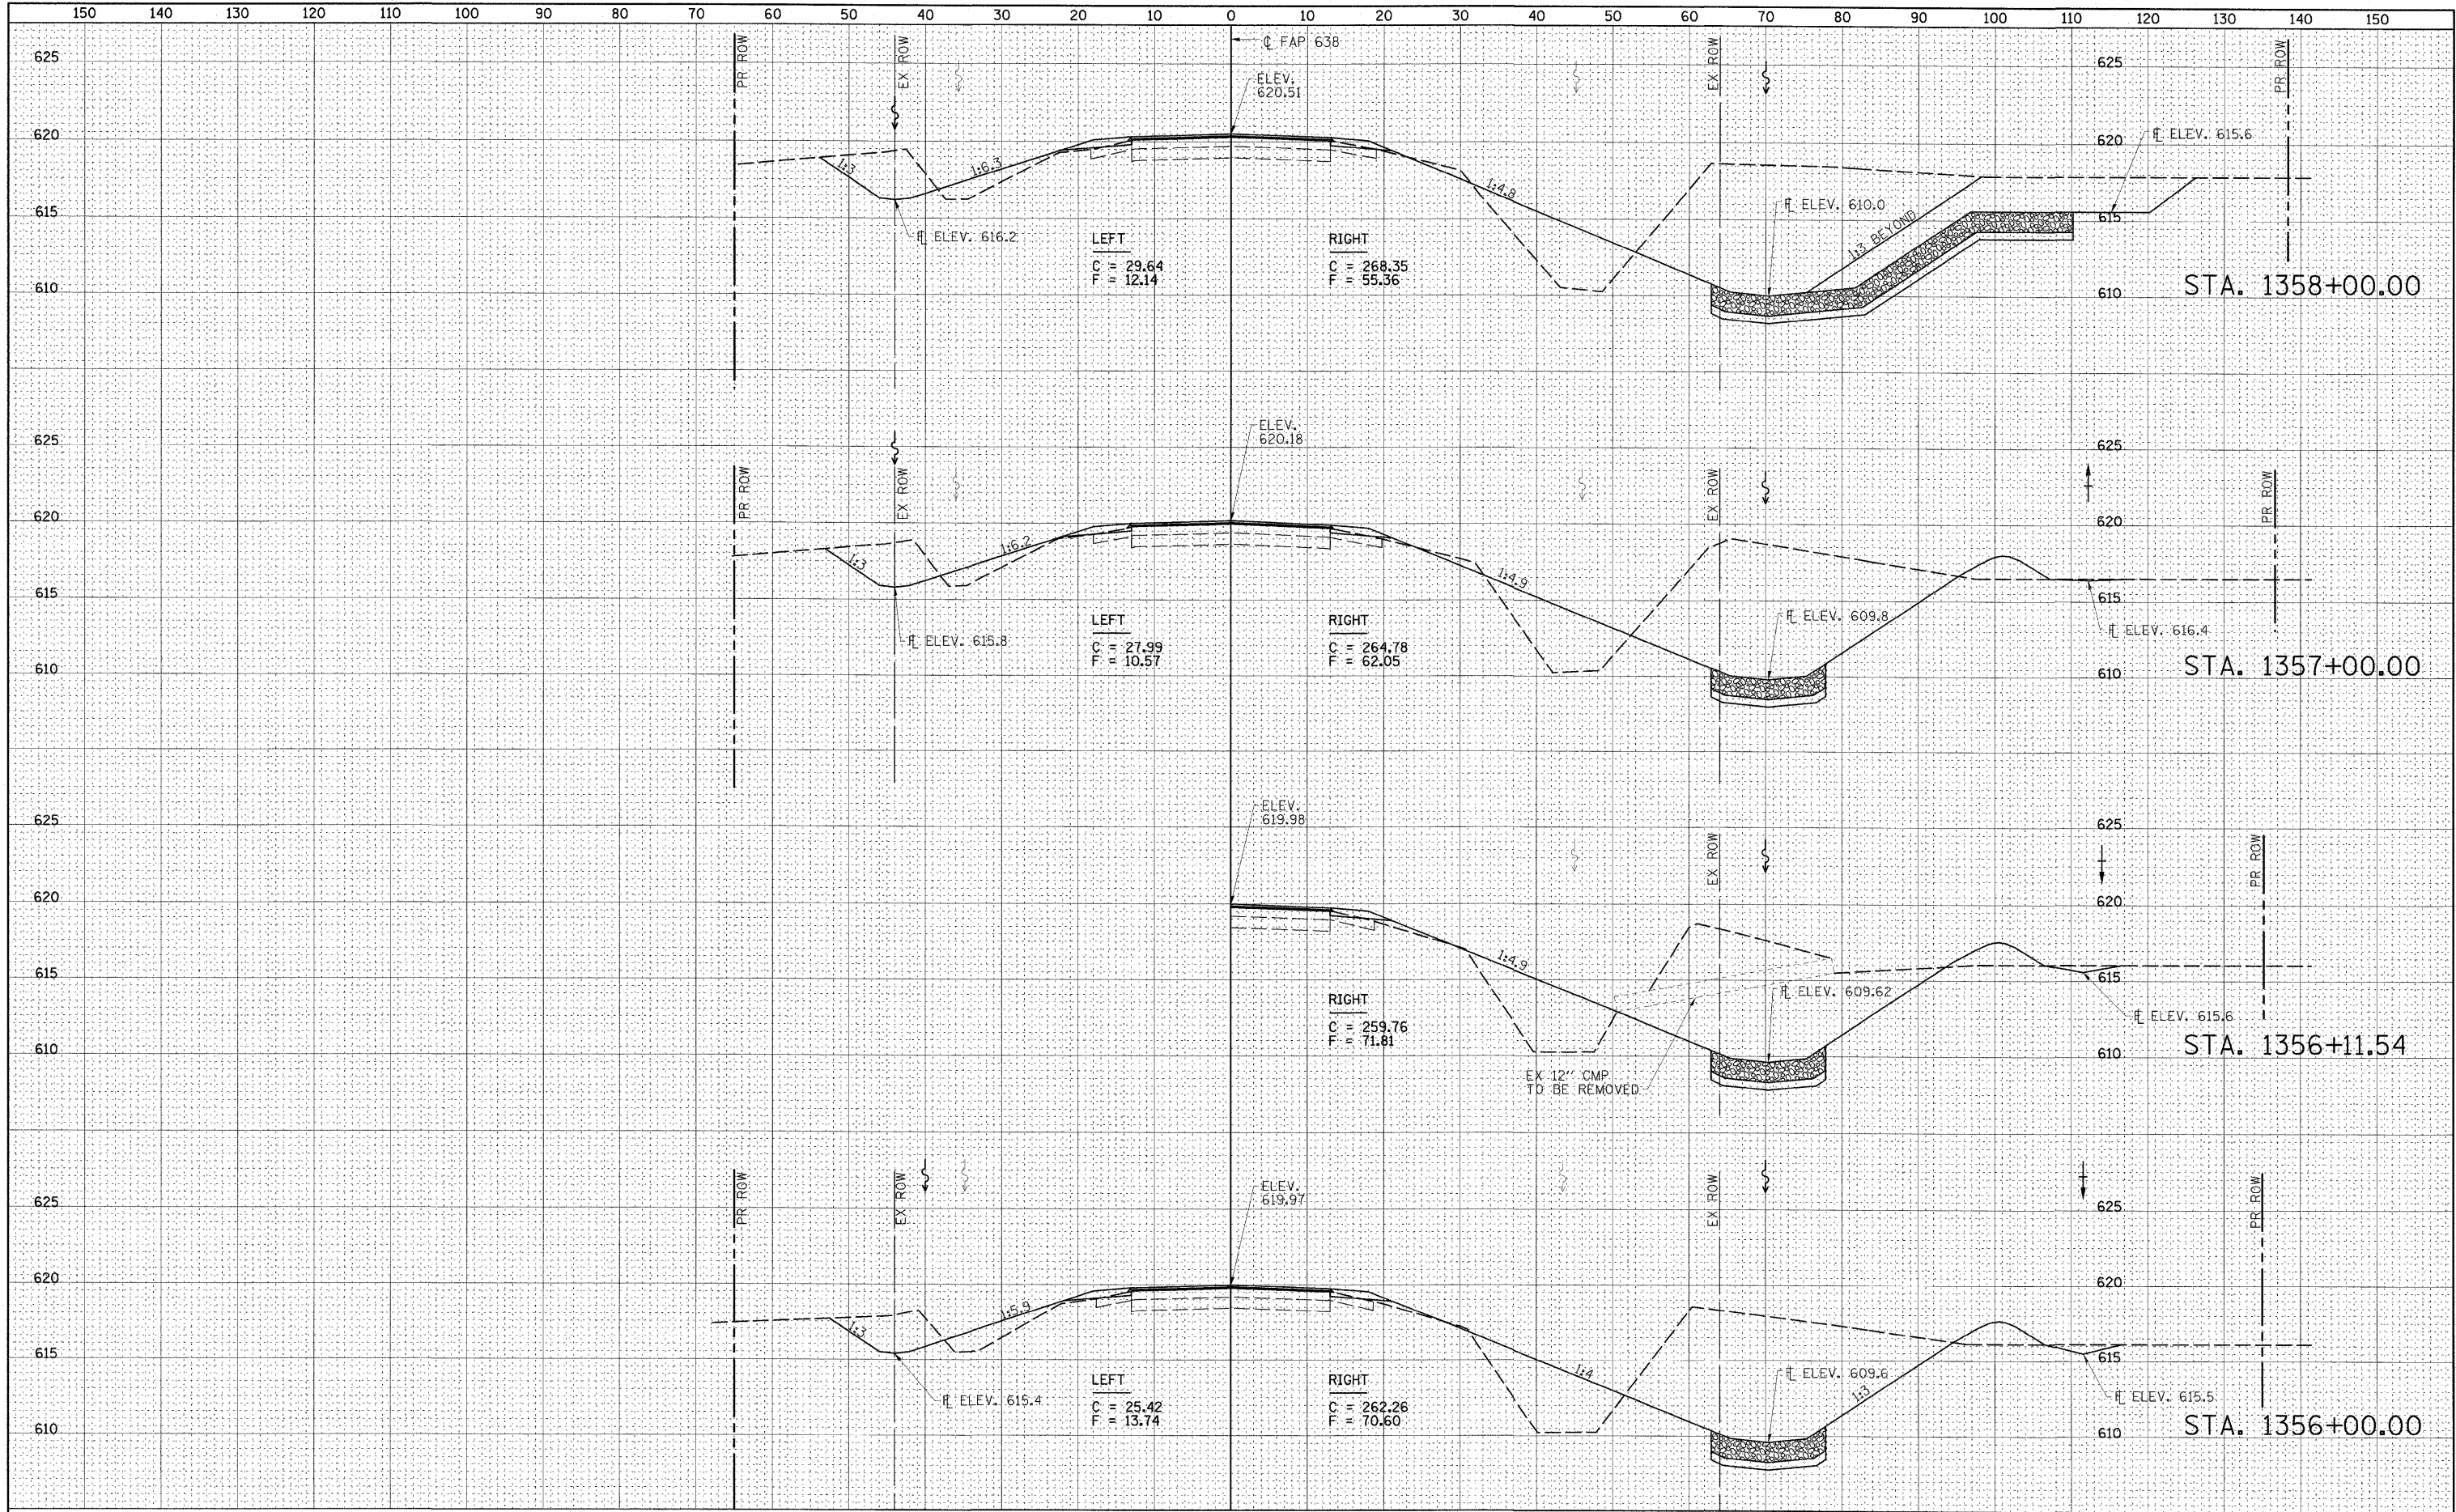

BY	DATE
SURVEYED	
PLOTTED	
NOTE BOOK	
AREAS CHECKED	

BY	DATE
ORIGINAL SURVEY	
PLOTTED	
NOTE BOOK	
AREAS CHECKED	



FILE NAME =	USER NAME = HAS	DESIGNED - JMS	REVISED -	STATE OF ILLINOIS DEPARTMENT OF TRANSPORTATION	IL ROUTE 82 CROSS SECTIONS SCALE: 1"=10'-0" SHEET NO. 6 OF 8 SHEETS STA. 1356+00 TO STA. 1358+00	F.A.P. RTE. 638	SECTION 129BR	COUNTY HENRY	TOTAL SHEETS 42	SHEET NO. 32
Y:\100T\829-03.64A04\CADD\Highway\CADD Sheets\0264A04-shr-xssht01.dgn	PLLOT SCALE = 10,0000 ' / IN.	CHECKED - ELH	REVISED -			CONTRACT NO. 64A04				
PLLOT DATE = 7/29/2009	DATE - 07/17/09	REVISED -				FED. ROAD DIST. NO. ILLINOIS FED. AID PROJECT				